




PROPOSED DEVELOPMENT

Dearne Valley Parkway, Barnsley, (Junction 36 M1)

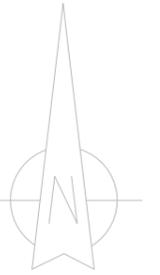

OVERALL SITE AREA (Edged in red)
20.65 acre (8.36 hectare)

Note:
Assumed site boundary and site constraints subject to confirmation.
All Legal easements and extent of existing underground services locations are subject to confirmation.

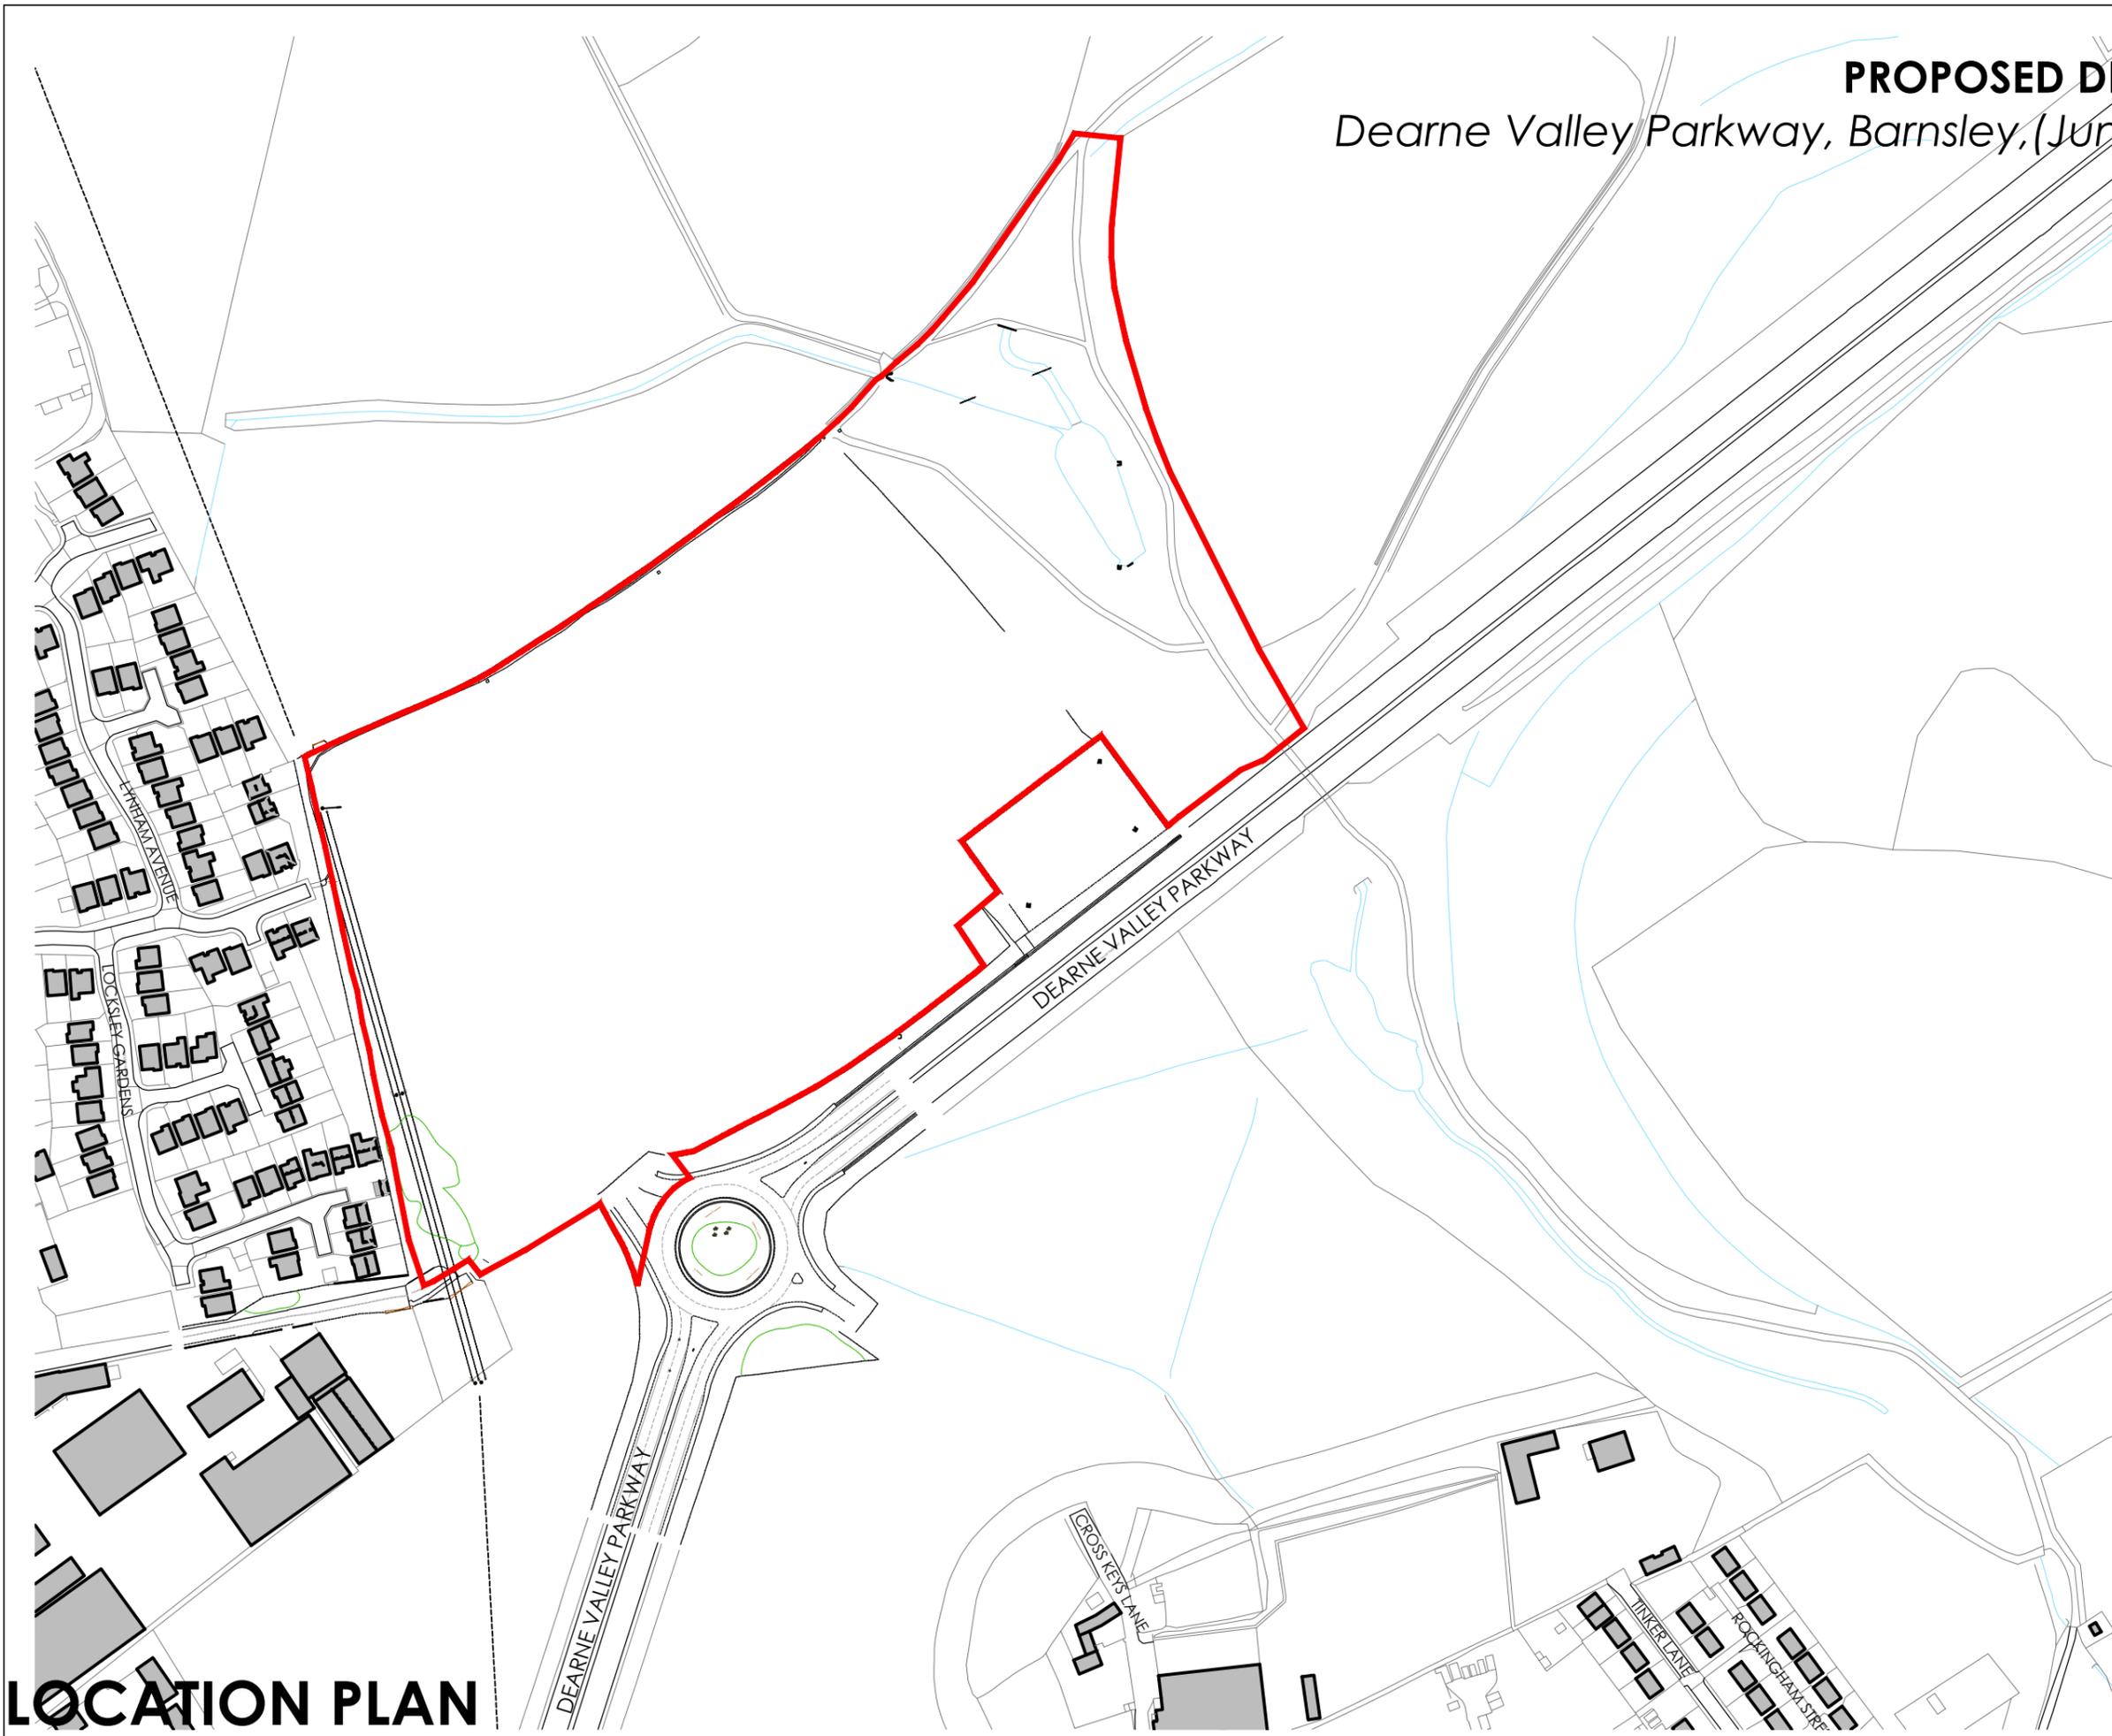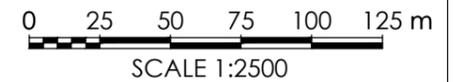

Rev	Date	Description	Rev By	Chk'd By
B	26.08.14	Site boundary updated	NBB	JMR
A	10.07.14	Site boundary updated	NBB	JMR

Project Title	PROPOSED DEVELOPMENT ROCKINGHAM 1 Dearne Valley Parkway Barnsley		
Client	Harworth Estates		
Status	FOR PLANNING		
Scale	1:2500	Drawing Size	A3
Drawn By	NBB	Checked By	JMR
Date	07/2014		
Drawing Title	LOCATION PLAN		
Job-Dwg No	11462-100	Rev	B

- THE HARRIS PARTNERSHIP WAKEFIELD
2 St. Johns North, Wakefield, WF1 3QA
t. 01924 291 800 f. 01924 290 072
- THE HARRIS PARTNERSHIP MANCHESTER
2nd Floor, Carvers Warehouse,
77 Dale Street, Manchester, M1 2HG
t. 0161 238 8555 f. 0161 244 5809
- THE HARRIS PARTNERSHIP MILTON KEYNES
The Old Rectory, 79 High Street
Newport Pagnell, MK16 8AB
t. 01908 211 577 f. 01908 211 722
- THE HARRIS PARTNERSHIP READING
101 London Road, Reading, RG1 5BY
t. 0118 950 7700 f. 0118 956 8642



LOCATION PLAN