



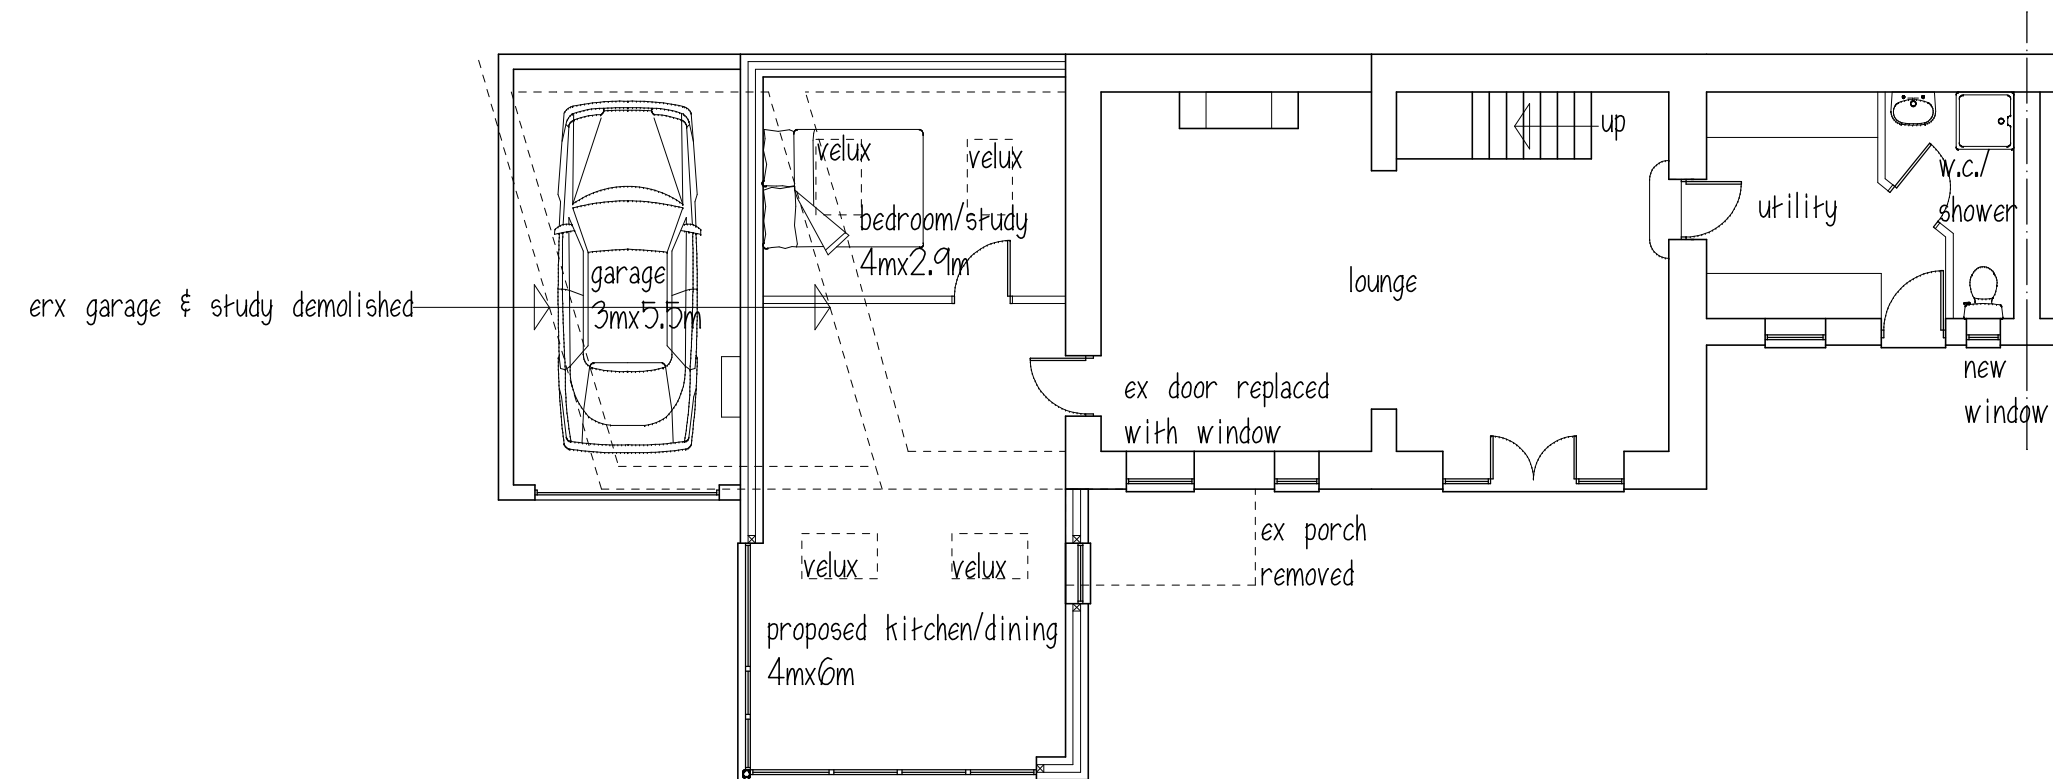


GROUND FLOOR

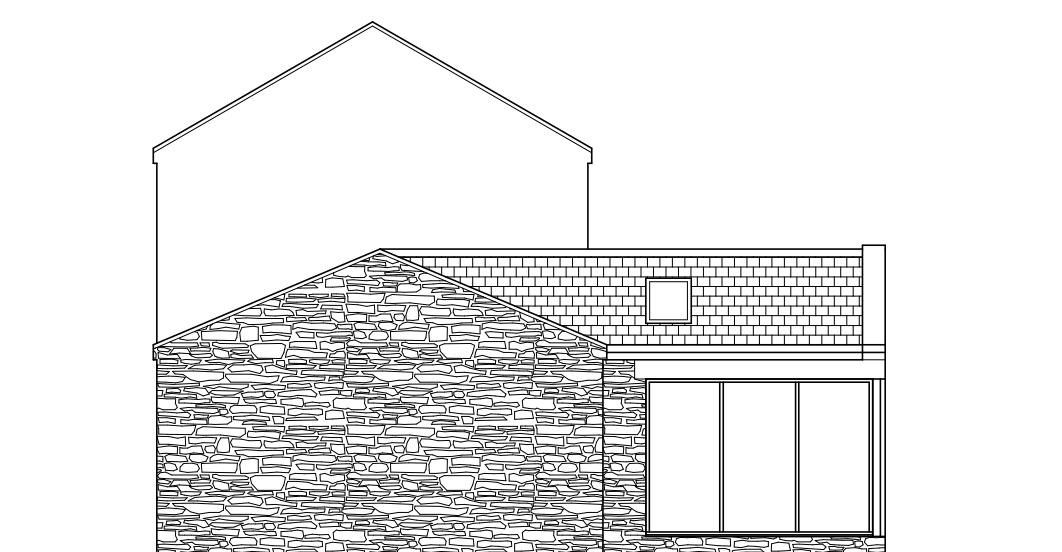


SIDE ELEVATION



FRONT ELEVATION

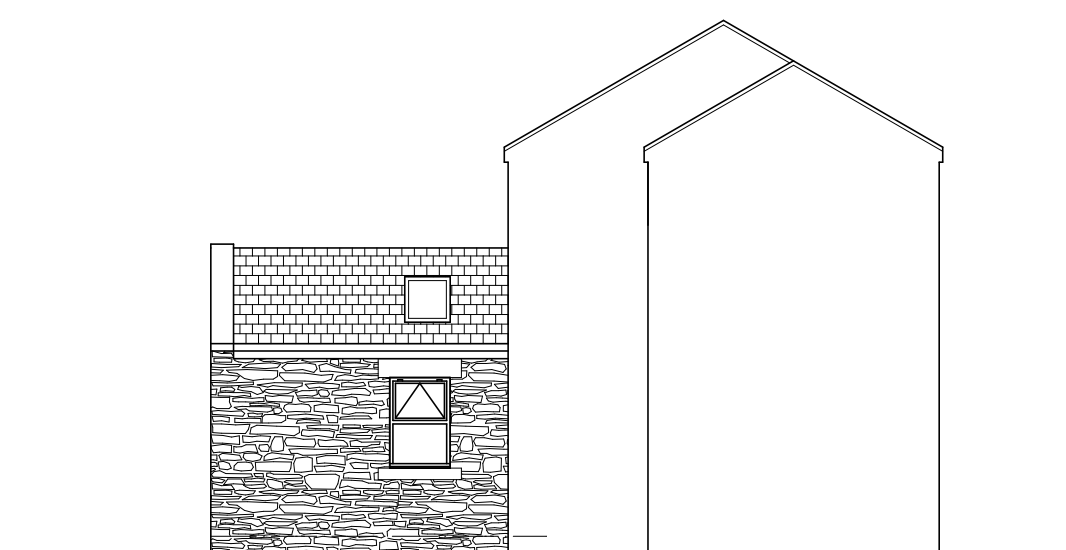

INTERNAL REAR ELEVATION

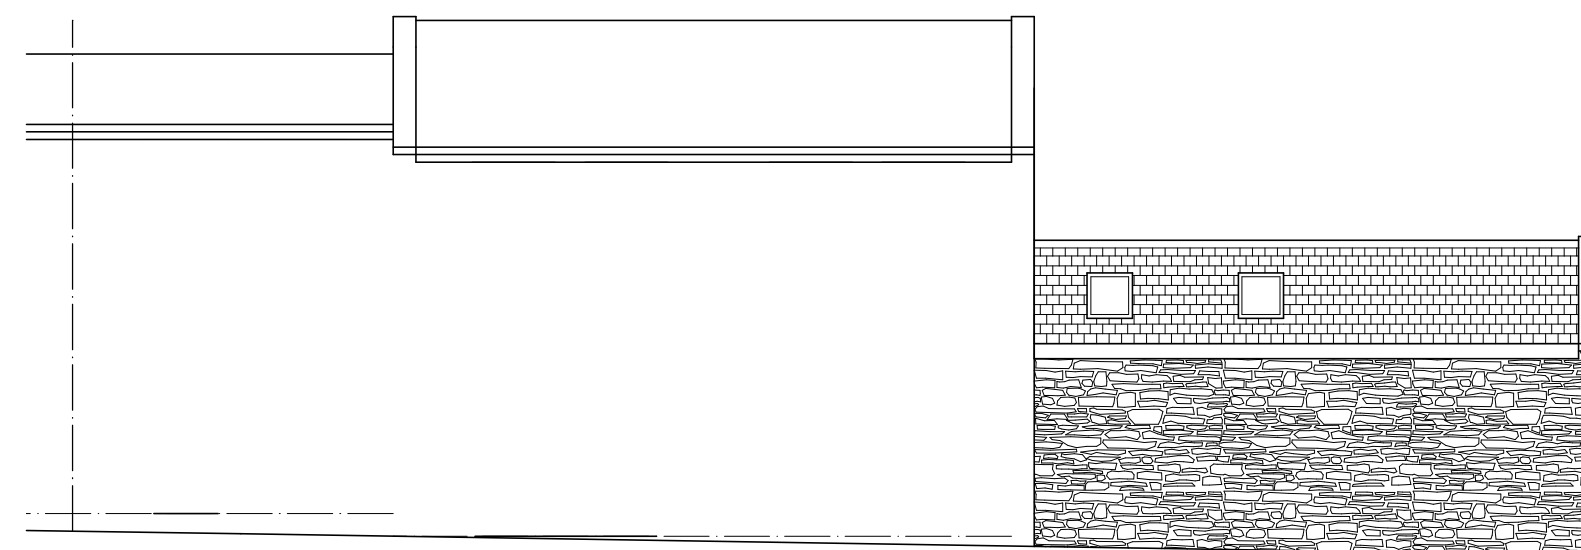

REAR ELEVATION

Mr P RICHARDSON

PROPOSED EXTENSION
32A FITZWILLIAM STREET
ELSECAR
BARNSELY

PROPOSED PLAN & ELEVATIONS

1:100@A2@A2

Peter Thompson

"Linwood"

Barnsley Road

Dodworth

Barnsley S75 3JR

e-mail peter-thompson@hotmail.co.uk

telf. 01226 201391

m. 07973251730



M.C.I.A.T.