


©
 No dimensions are to be scaled from this drawing.
 All dimensions and sizes to be verified on site

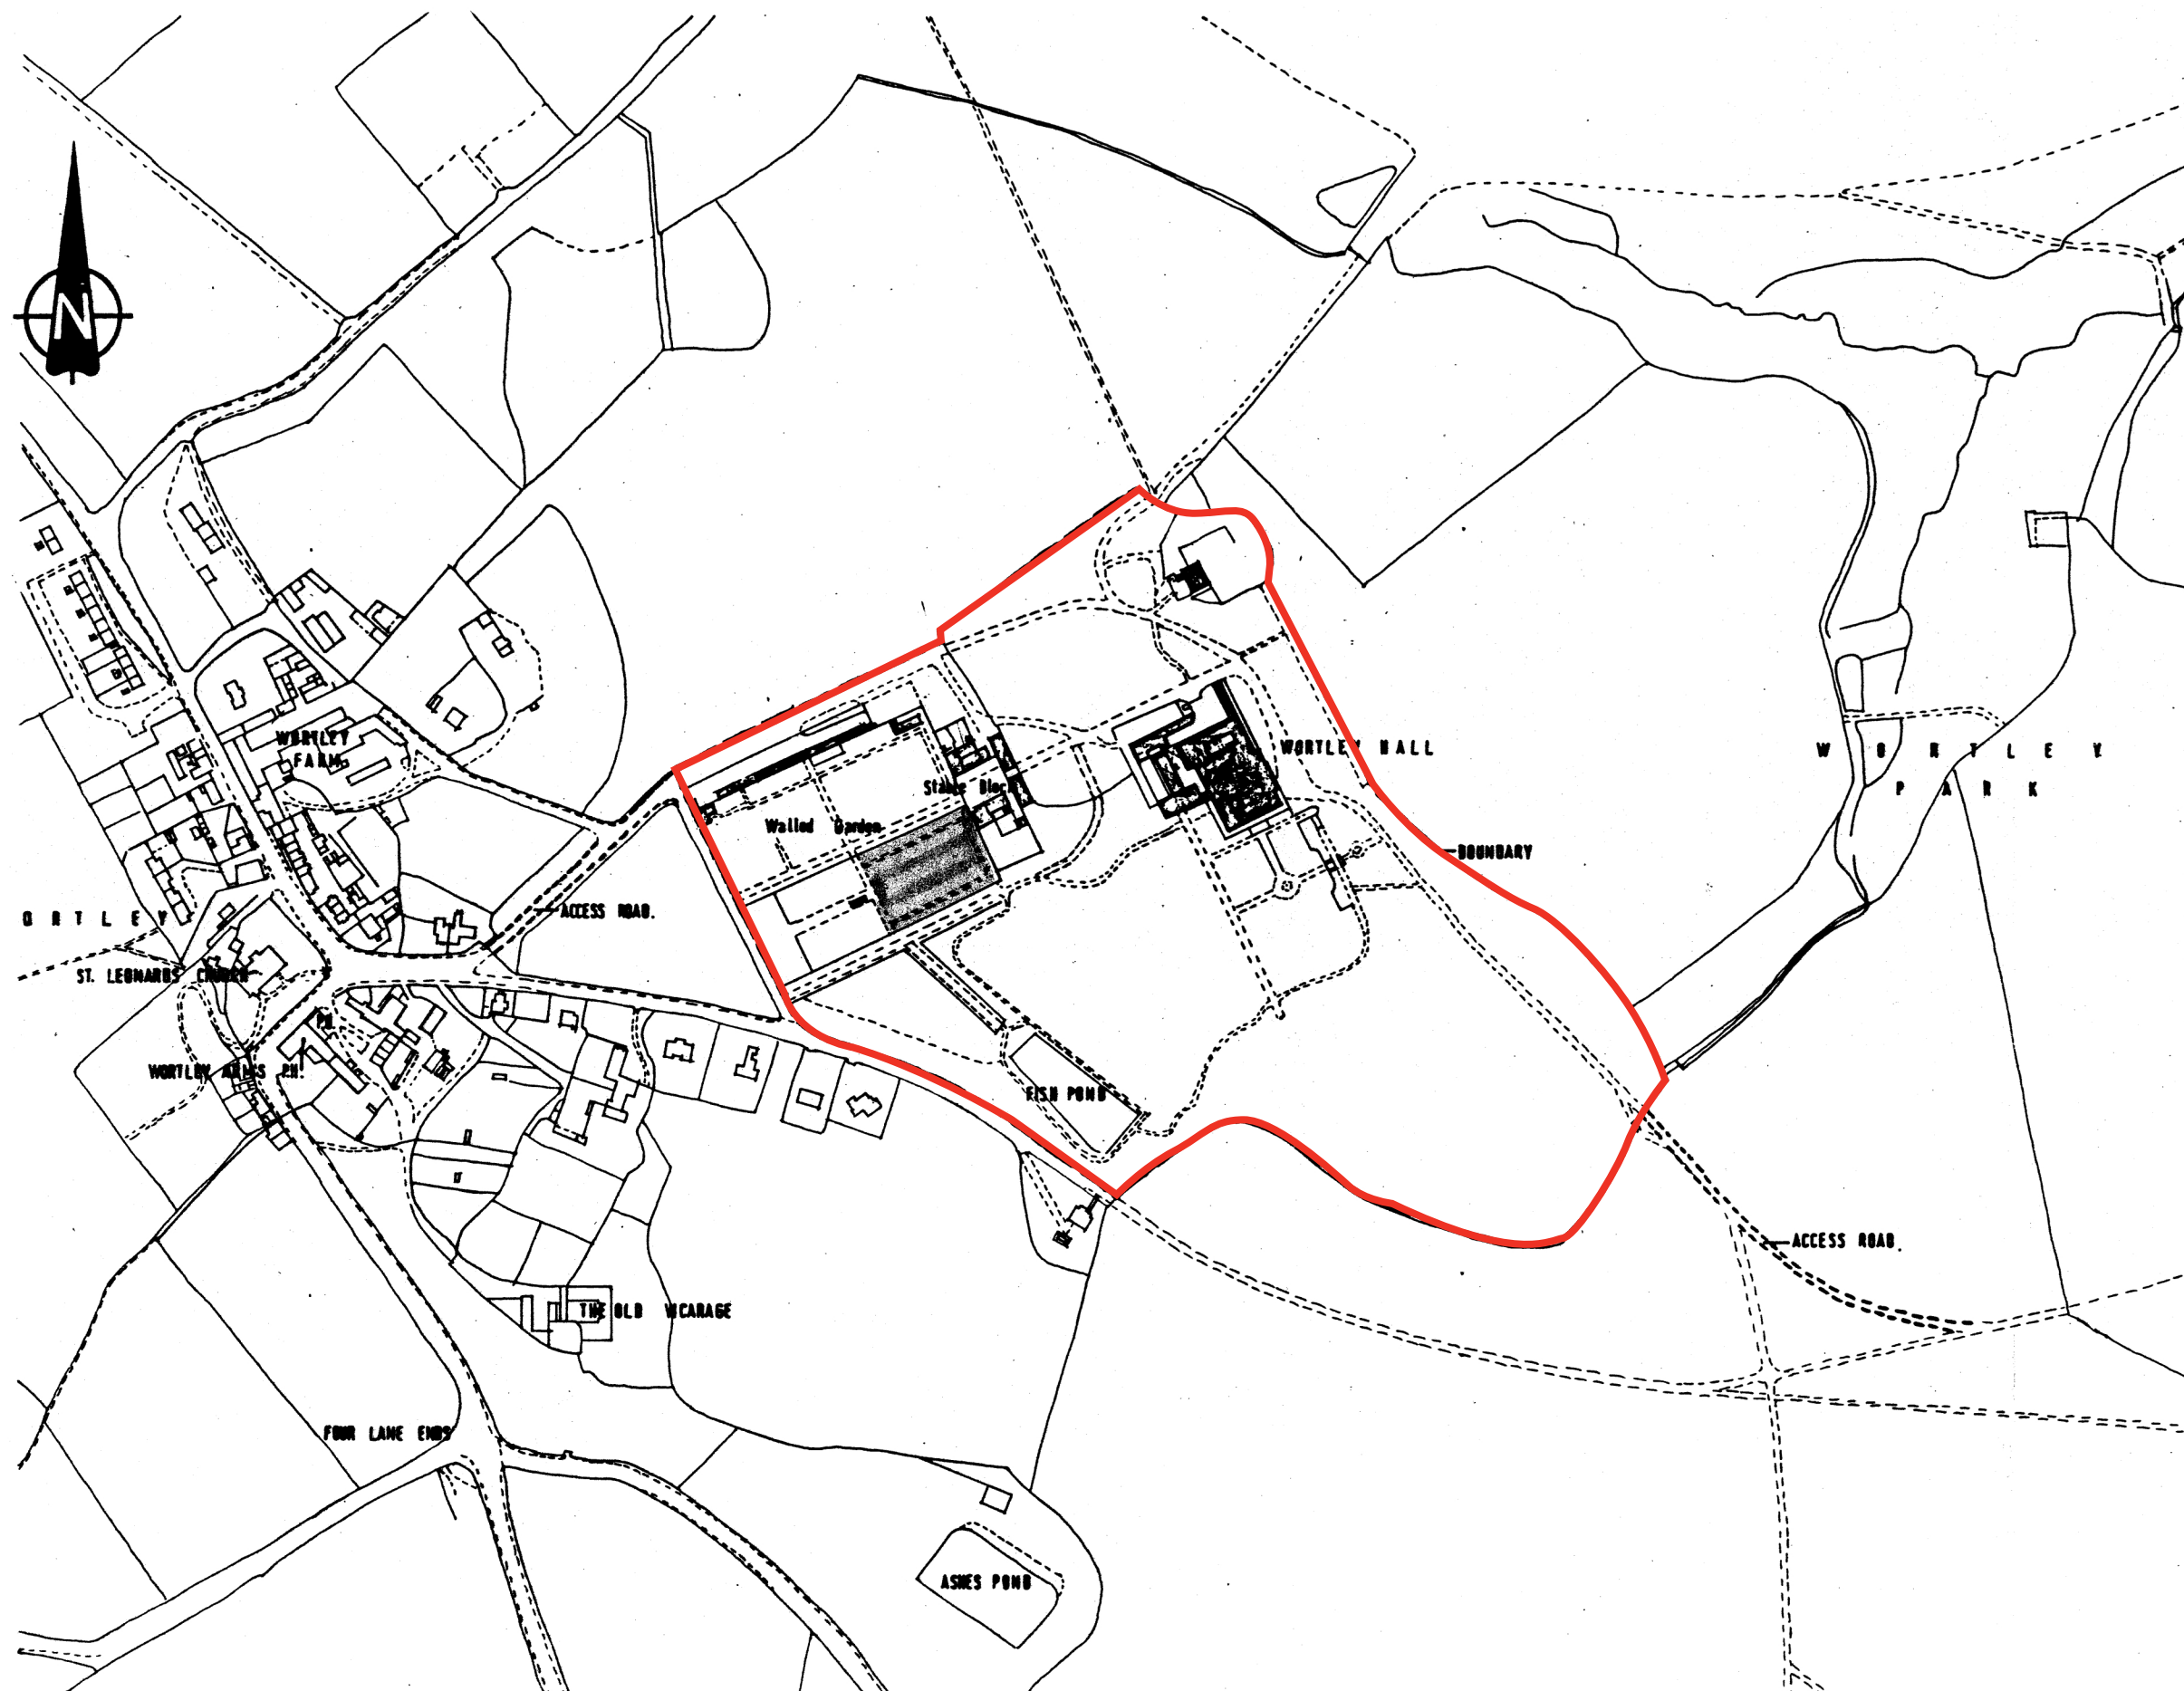

Proposed Site Block Plan
 (Scale 1:1250)

No.	Date	Revision Details	By
Andrew Shepherd. Chartered Architect, Surveyor 453 Glossop Road, Sheffield S10 2PT Telephone: 0114 2662458, Fax: 01142662459, Email: info@andrewshepherdarchitect.co.uk			
Client: Wortley Hall Ltd.			
Job Title: Accommodation Drawings			
Drawing Title: Site Location Plan			
Scale: 1:1250 @ A3	Drawn By: TJC	Date: Nov '15	
Job No: 03.38.15/16	Drawing No: L/01	Revision No:	