


Notes

- 1. Do not scale from this drawing. All dimensions must be checked on site prior to the commencement of any fabrication or building works. Where applicable, dimensions and details are to be read in conjunction with specialist consultants' drawings and/or other specifications; any disparity is to be brought to the attention of the office & clarification sought before proceeding.
- 2. Any dimensions shown on this drawing are in (millimetres/metres)

KEY:

- CAR CHARGING POINT & CYCLE STORAGE WITHIN GARAGE
- CAR CHARGING POINT TO BE MOUNTED EXTERNALLY ADJACENT TO PARKING SPACES

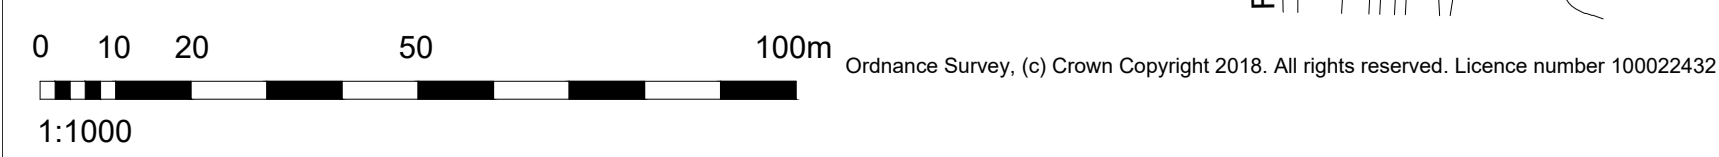

REV. #	DATE: ##/##/##	DRAWN: ##	CHECKED: ##
Revision text			

Revisions



Harron Homes Limited
 Unit 1 Cliffe Park
 Bruntcliffe Road
 Morley
 Leeds
 LS27 0RY
 Tel: 0113 204 4670
 Fax: 0113 204 4677
 Web: www.harronhomes.co.uk

Status: PLANNING

Project: BLEACHCROFT

Title: CAR CHARGING PLAN & CYCLE STORAGE PLAN

Drawn: JFE Date: 26/08/2022
 Checked: / Scale @ A1: 1:1000

Job no: 498 Drg No: PL-CP01 Rev#