

Revision	Date
A - ALTERATIONS MADE DUE TO CLIENTS REQUESTS.	11.12.2017
B - ALTERATIONS MADE DUE TO CLIENTS REQUESTS.	12.01.2018
C - POOL EXTENSION REMOVED	05.03.2018




SOUTH EASTERN ELEVATION
SCALE 1:100



SOUTH WESTERN ELEVATION
SCALE 1:100



NORTH WESTERN ELEVATION
SCALE 1:100

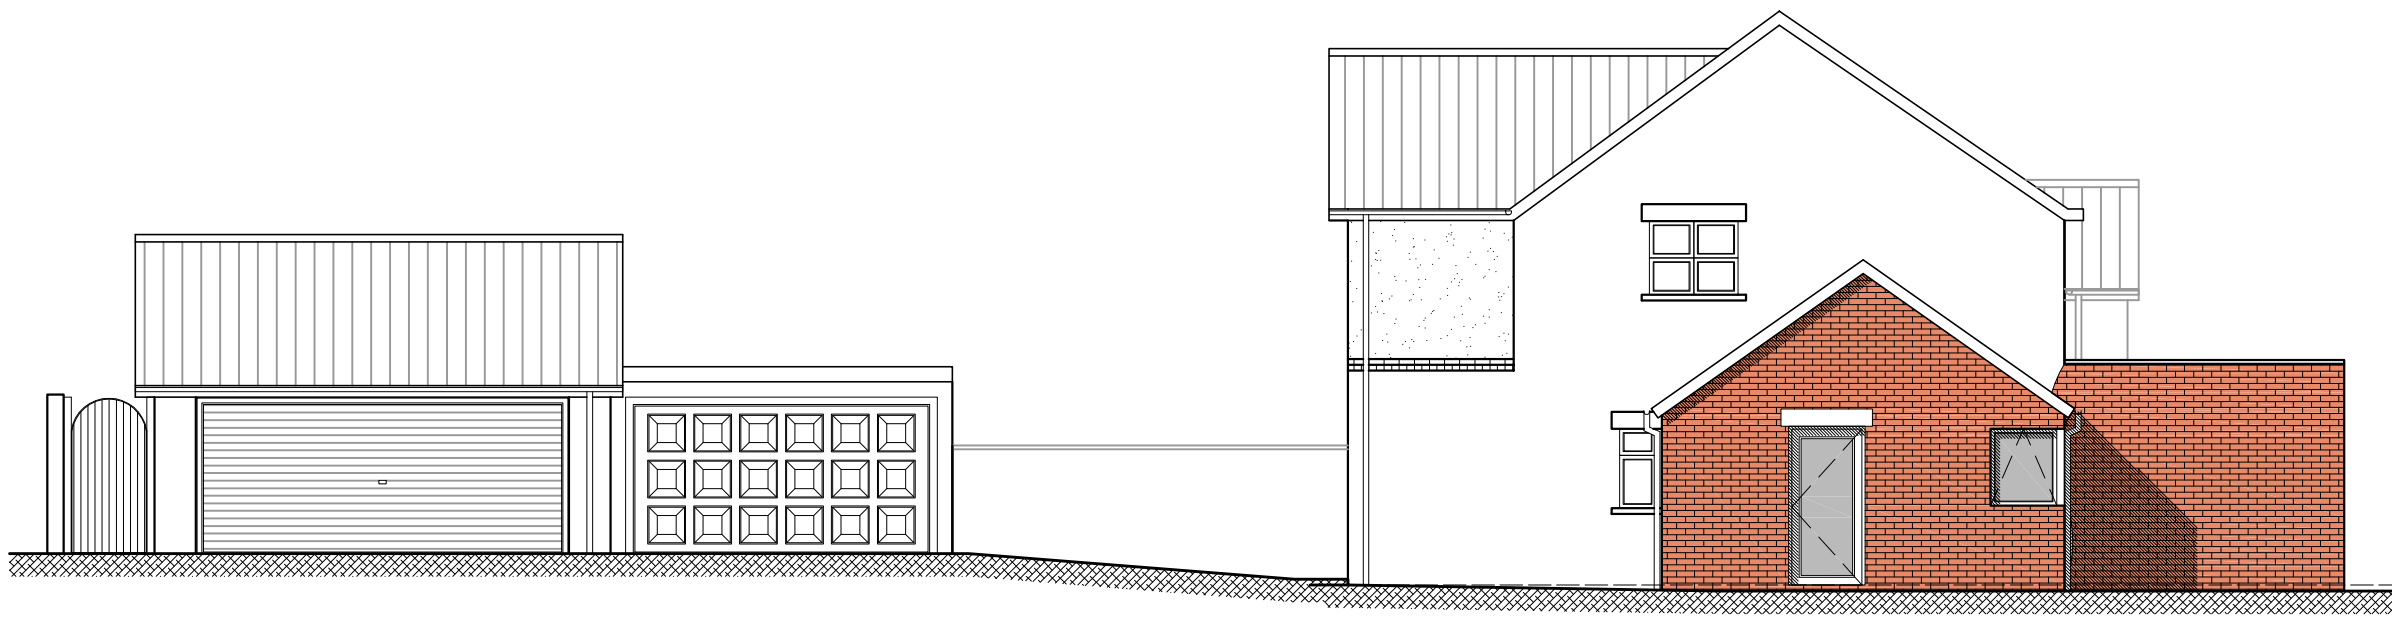

NORTH EASTERN ELEVATION
SCALE 1:100

CODA
Bespoke

Sheffield - Manchester
www.codastudios.co.uk
0114 2794931
hello@codastudios.co.uk

Mr. and Mrs. Hardcastle

Client

Blacker Hill

Job

Proposed Elevations

Title

DRAWN	CHECKED	DATE	SCALE	A3 ISSUE:	A1 ISSUE:
RW	AH	NOV 17	-	AS SHOWN	
REVISION	DRAWING STATUS	DRAWING NUMBER			
C	PRELIM	2660-004			

© COPYRIGHT - EXISTS ON THE DESIGNS AND INFORMATION SHOWN ON THIS DRAWING

The Contractor must verify all dimensions on site before making shop drawings

or commencing work of any kind. No dimensions to be scaled from this drawing.

Architect to be notified of any discrepancies in dimensions immediately.