


HOUSE TYPE N404
4 Bed Integral Garage
131.8 sq.m / 1418 sq.ft

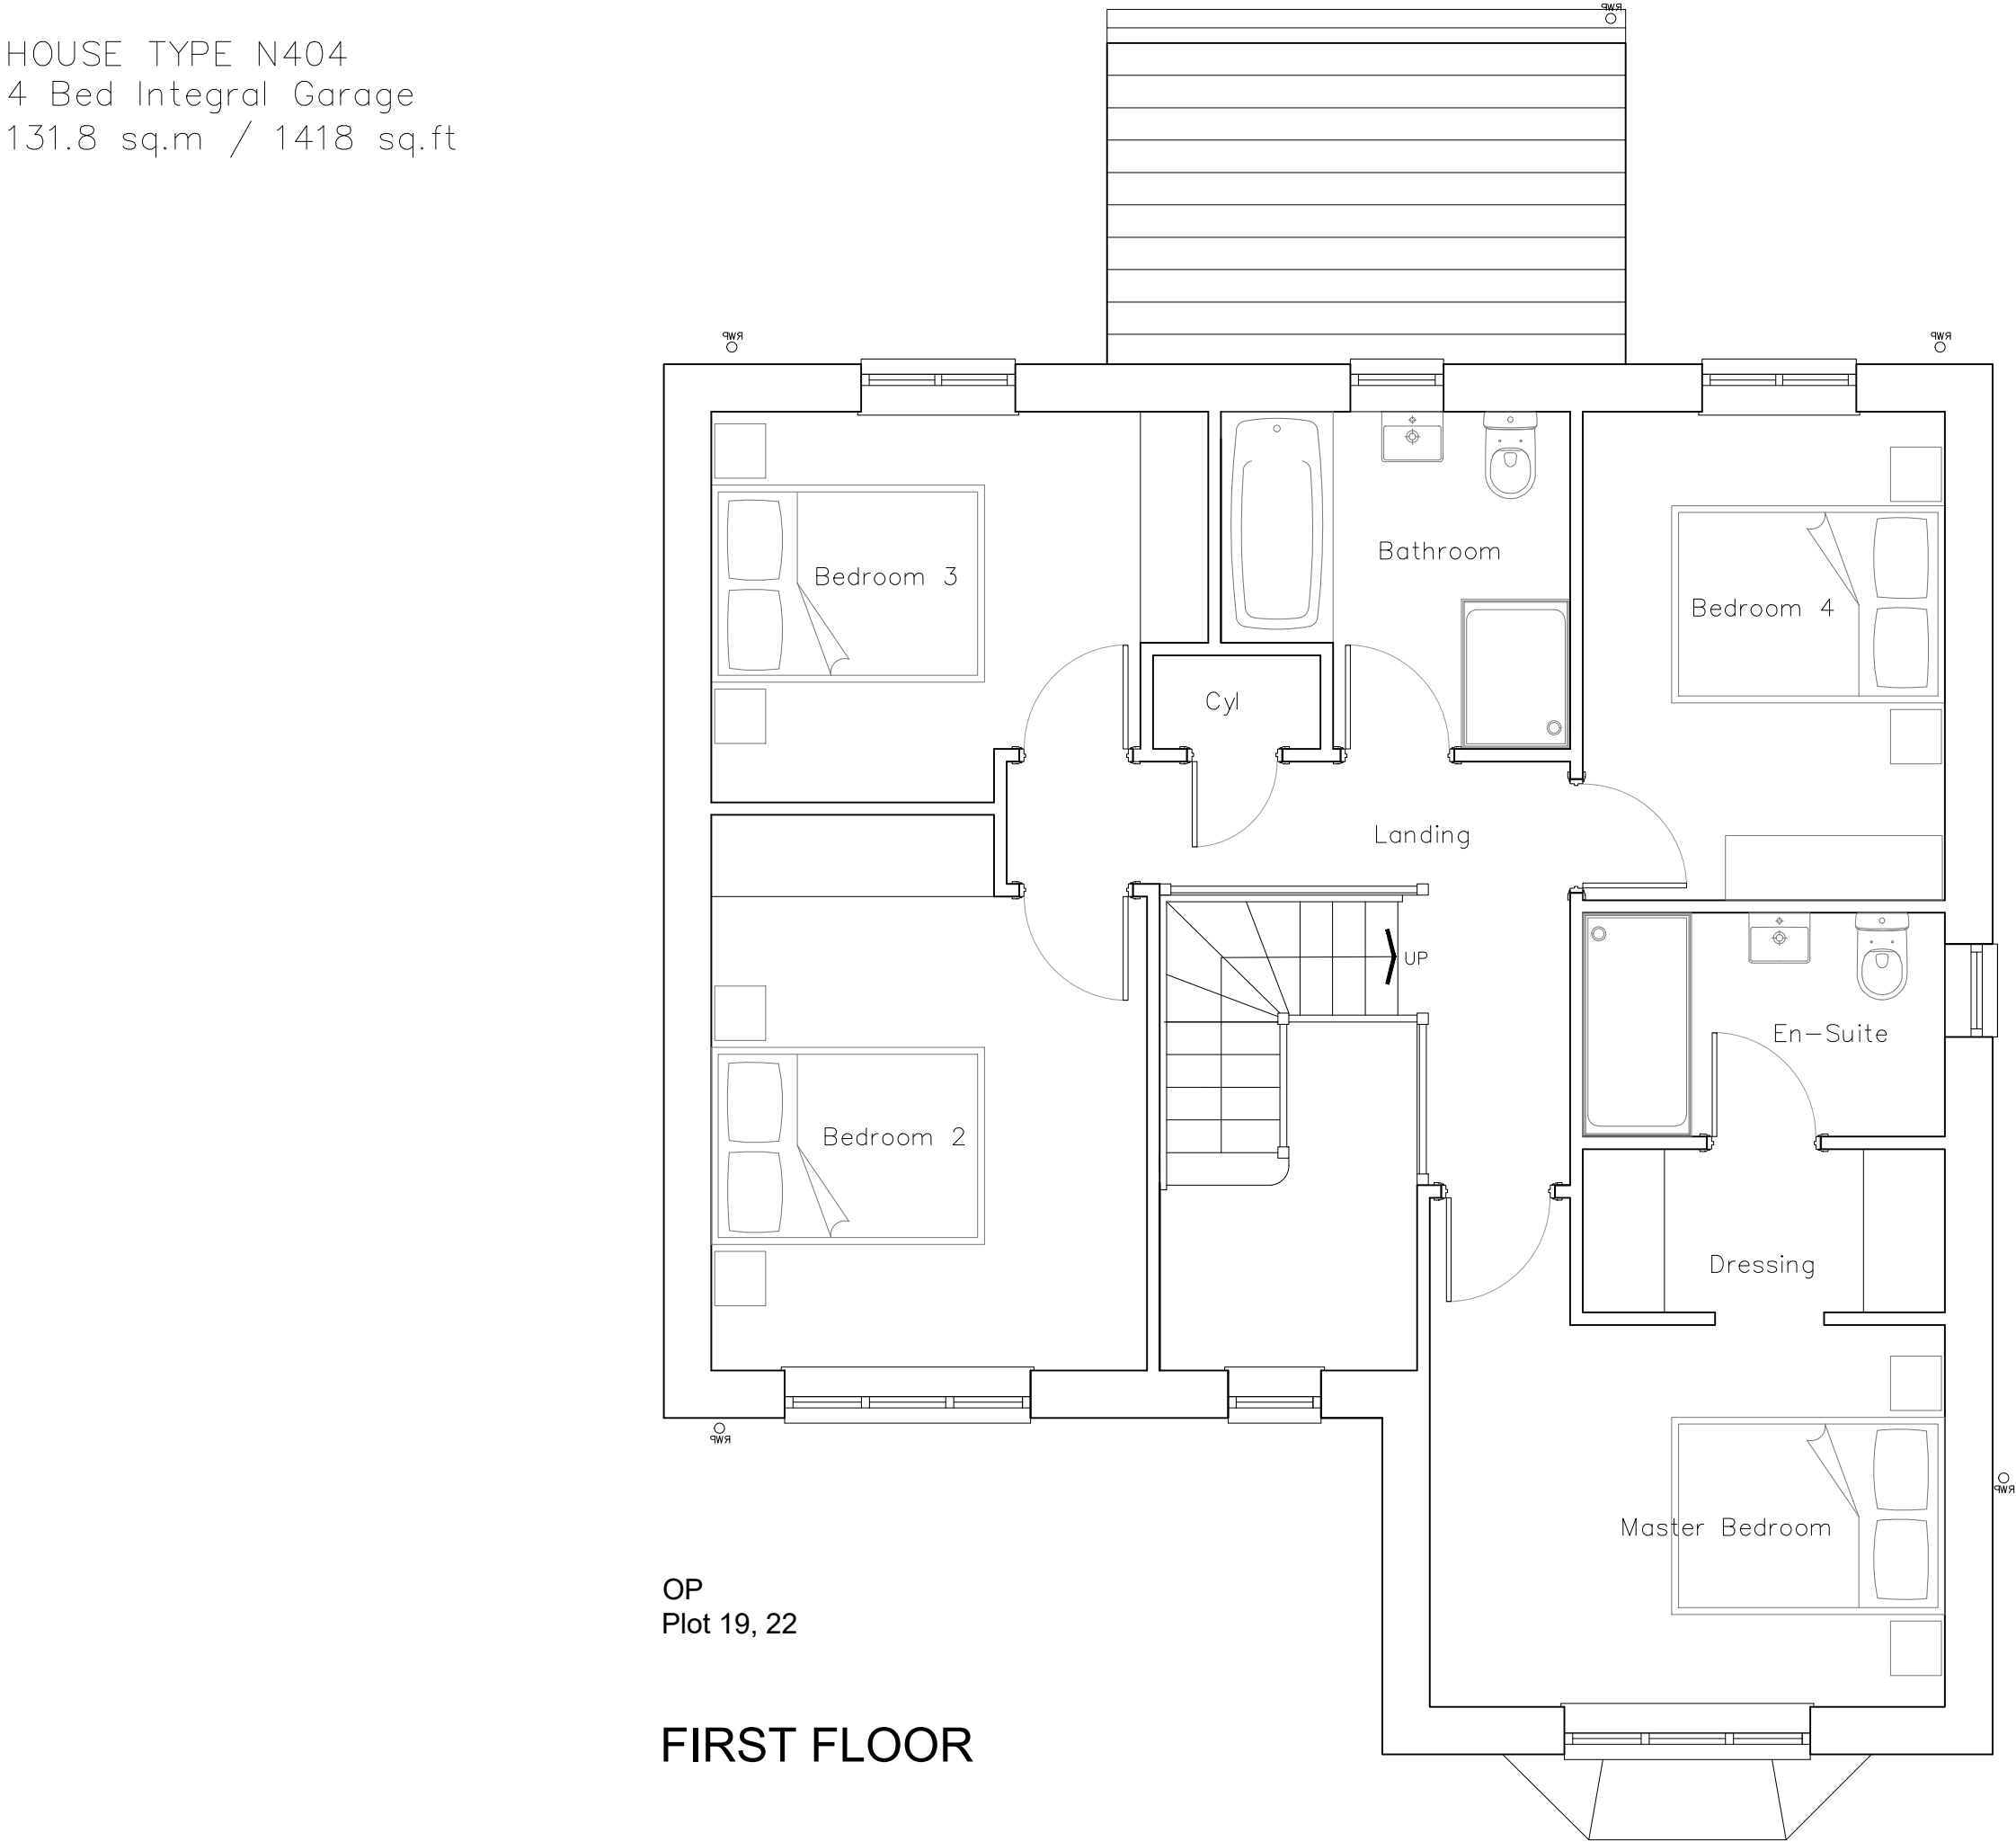

OP
Plot 19, 22

FIRST FLOOR

-	-	-	-
Rev	By	Note	Date



NEWETT
HOMES

Thorp Arch Grange Walton Road Thorp Arch Wetherby LS23 7
T: 01937 543 595 F: 01937 582 333 E: info@berkeleydeveer.co

PROJECT	New Smithy Avenue, Thurlstone
TITLE	N404 First Floor Layout
DATE	29.07.20
DWG. NO	N404.02
DRAWN	JL
SCALE	1:50@A3
REVISION	—
CHECKED	JL

DO NOT SCALE FROM DRAWINGS. ANY DISCREPANCIES TO
BE NOTIFIED TO THE ARCHITECTS. COPYRIGHT RESERVED