


ice Survey (c) Crown Copyright 2021. All rights reserved. Licence number 100022432


**1** Block Plan  
Scale: 1:500

Denotes Site Boundary

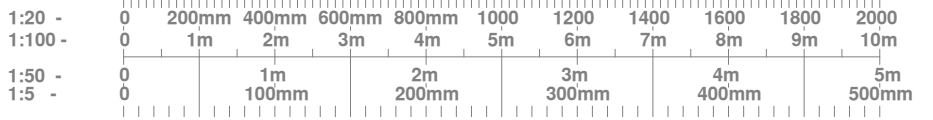


NOTE: Do not scale dimensions from this drawing. If in doubt refer to JS Design.  
This drawing remains the copyright of the JS Design Partnership alone all materials specified must be used in accordance with the manufacturers recommendations and all relevant current codes of practice.

Rev:	Description:	Date:

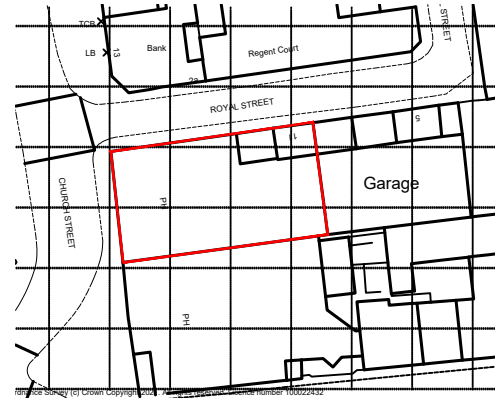

ice Survey (c) Crown Copyright 2021. All rights reserved. Licence number 100022432

**2** Site Location Plan  
Scale: 1:1250

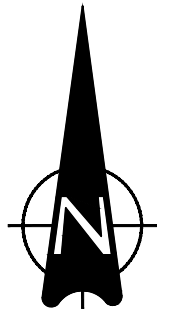

 T: 01274 533022 E: info@jsdesignpartnership.co.uk Unit 5, Peel House, 2 Taunton Street, Shipley Bradford, BD18 3NA. the jsdesign partnership llp is a limited liability partnership registered no OC 392311	Client: <b>BLACKROSE PUBS</b>	Title: <b>SITE LOCATION PLAN</b>				
	Project: <b>THE WHITE BEAR BARNESLEY S70 2AB</b>	Drawing No: <b>8031-SLP -</b>	Rev: <b>-</b>	Date: <b>27.10.21</b>	Drawn By: <b>FP</b>	Checked: <b>SA</b>