


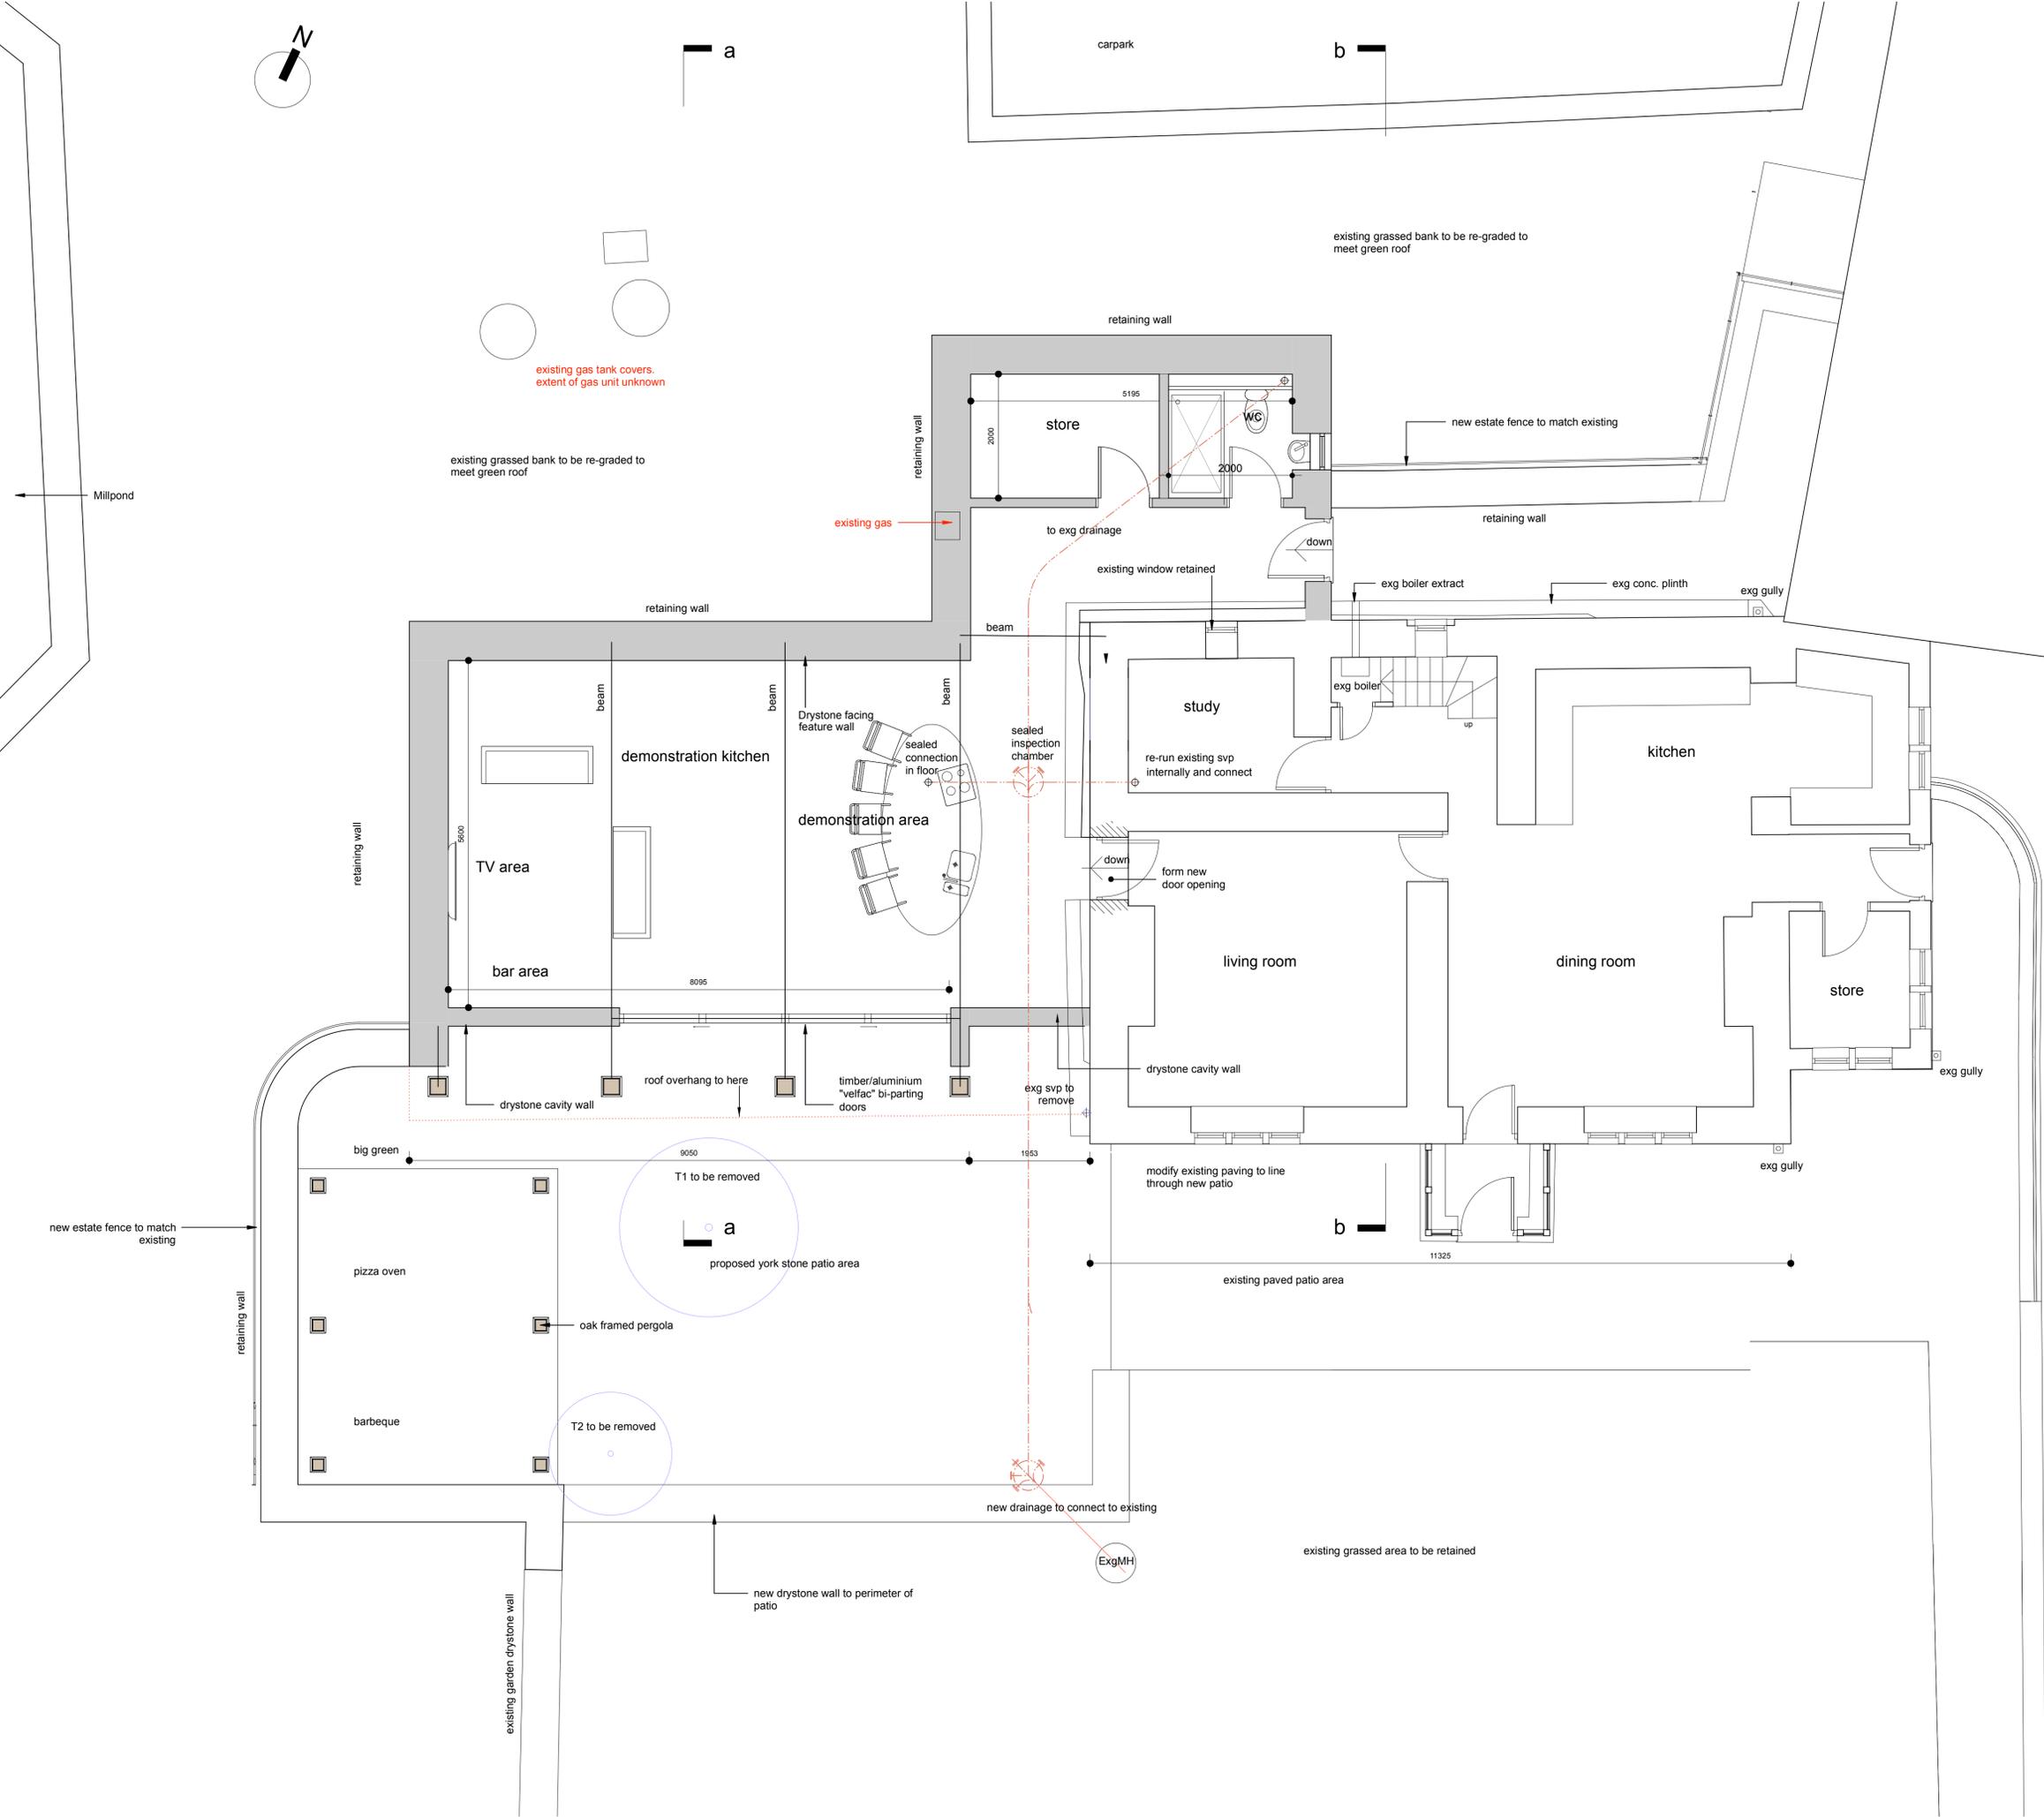

a

b



P06	Amended plan as client requirements, move toilet to rear/increase size demo"	23.08.24	JW	RE
P05	Reduced with as per planner comments. Replaced glazed wall with stone	01.08.24	JW	RE
P04	Stone wall return show to front elevation as per conservation request	30.07.24	JW	RE
P03	Updates further to conservation officer comments	09.05.24	JW	RE
P02	removed rear steps	07.02.24	JW	RE
P01	for client comment	05.01.23	JW	RE
rev	description	date	drawn	approved



project **Proposed Kitchen Annex at existing listed building**
 at **Mill Farmhouse, Gunthwaite, Penistone, Sheffield, S36, 7GE**
 for **Richard Nicholson - Cannon Hall Farm**

title **Ground Floor Plan and Site Layout as Proposed**
 number **22046D-21-P06**
 scale **1 : 50**
 size **A1**