

Malkin Farm

Brow Lane

Holmfirth

HD9 2RJ

07946872499

paul@paulmatthewsarchitectural.co.uk


www.paulmatthewsarchitectural.co.uk

Company Registration Number: 09898149 – Company
Registered in England and Wales

Do not scale from drawing, use figured
dimensions only.

All dimensions must be checked and verified on
site prior to commencement
of works and architect to be notified of any
discrepancies.

The copyright for these drawings remains the
property of Paul MatthewsArchitectural Ltd.
They must not be reproduced in any way without
prior written consent from the originator (Paul
MatthewsArchitecturalLtd).

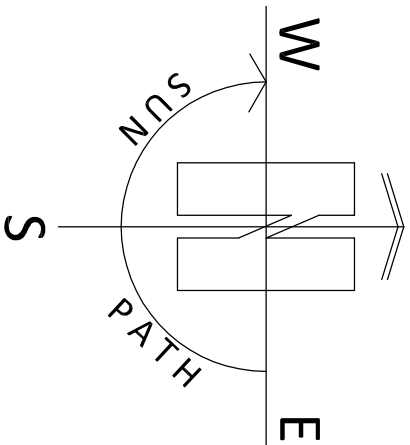

Project

Certificate of Lawfulness for Proposed works to
Dwelling at Harden Lodge, Dunford Road,
Holmfirth, HD9 2RZ.

Client

Mr & Mrs K Bedford

Drawing Title/Issue

Existing Block Plan

scale

date

sheet size


dwg. no.

1:500


03/20

A3

20/328/02

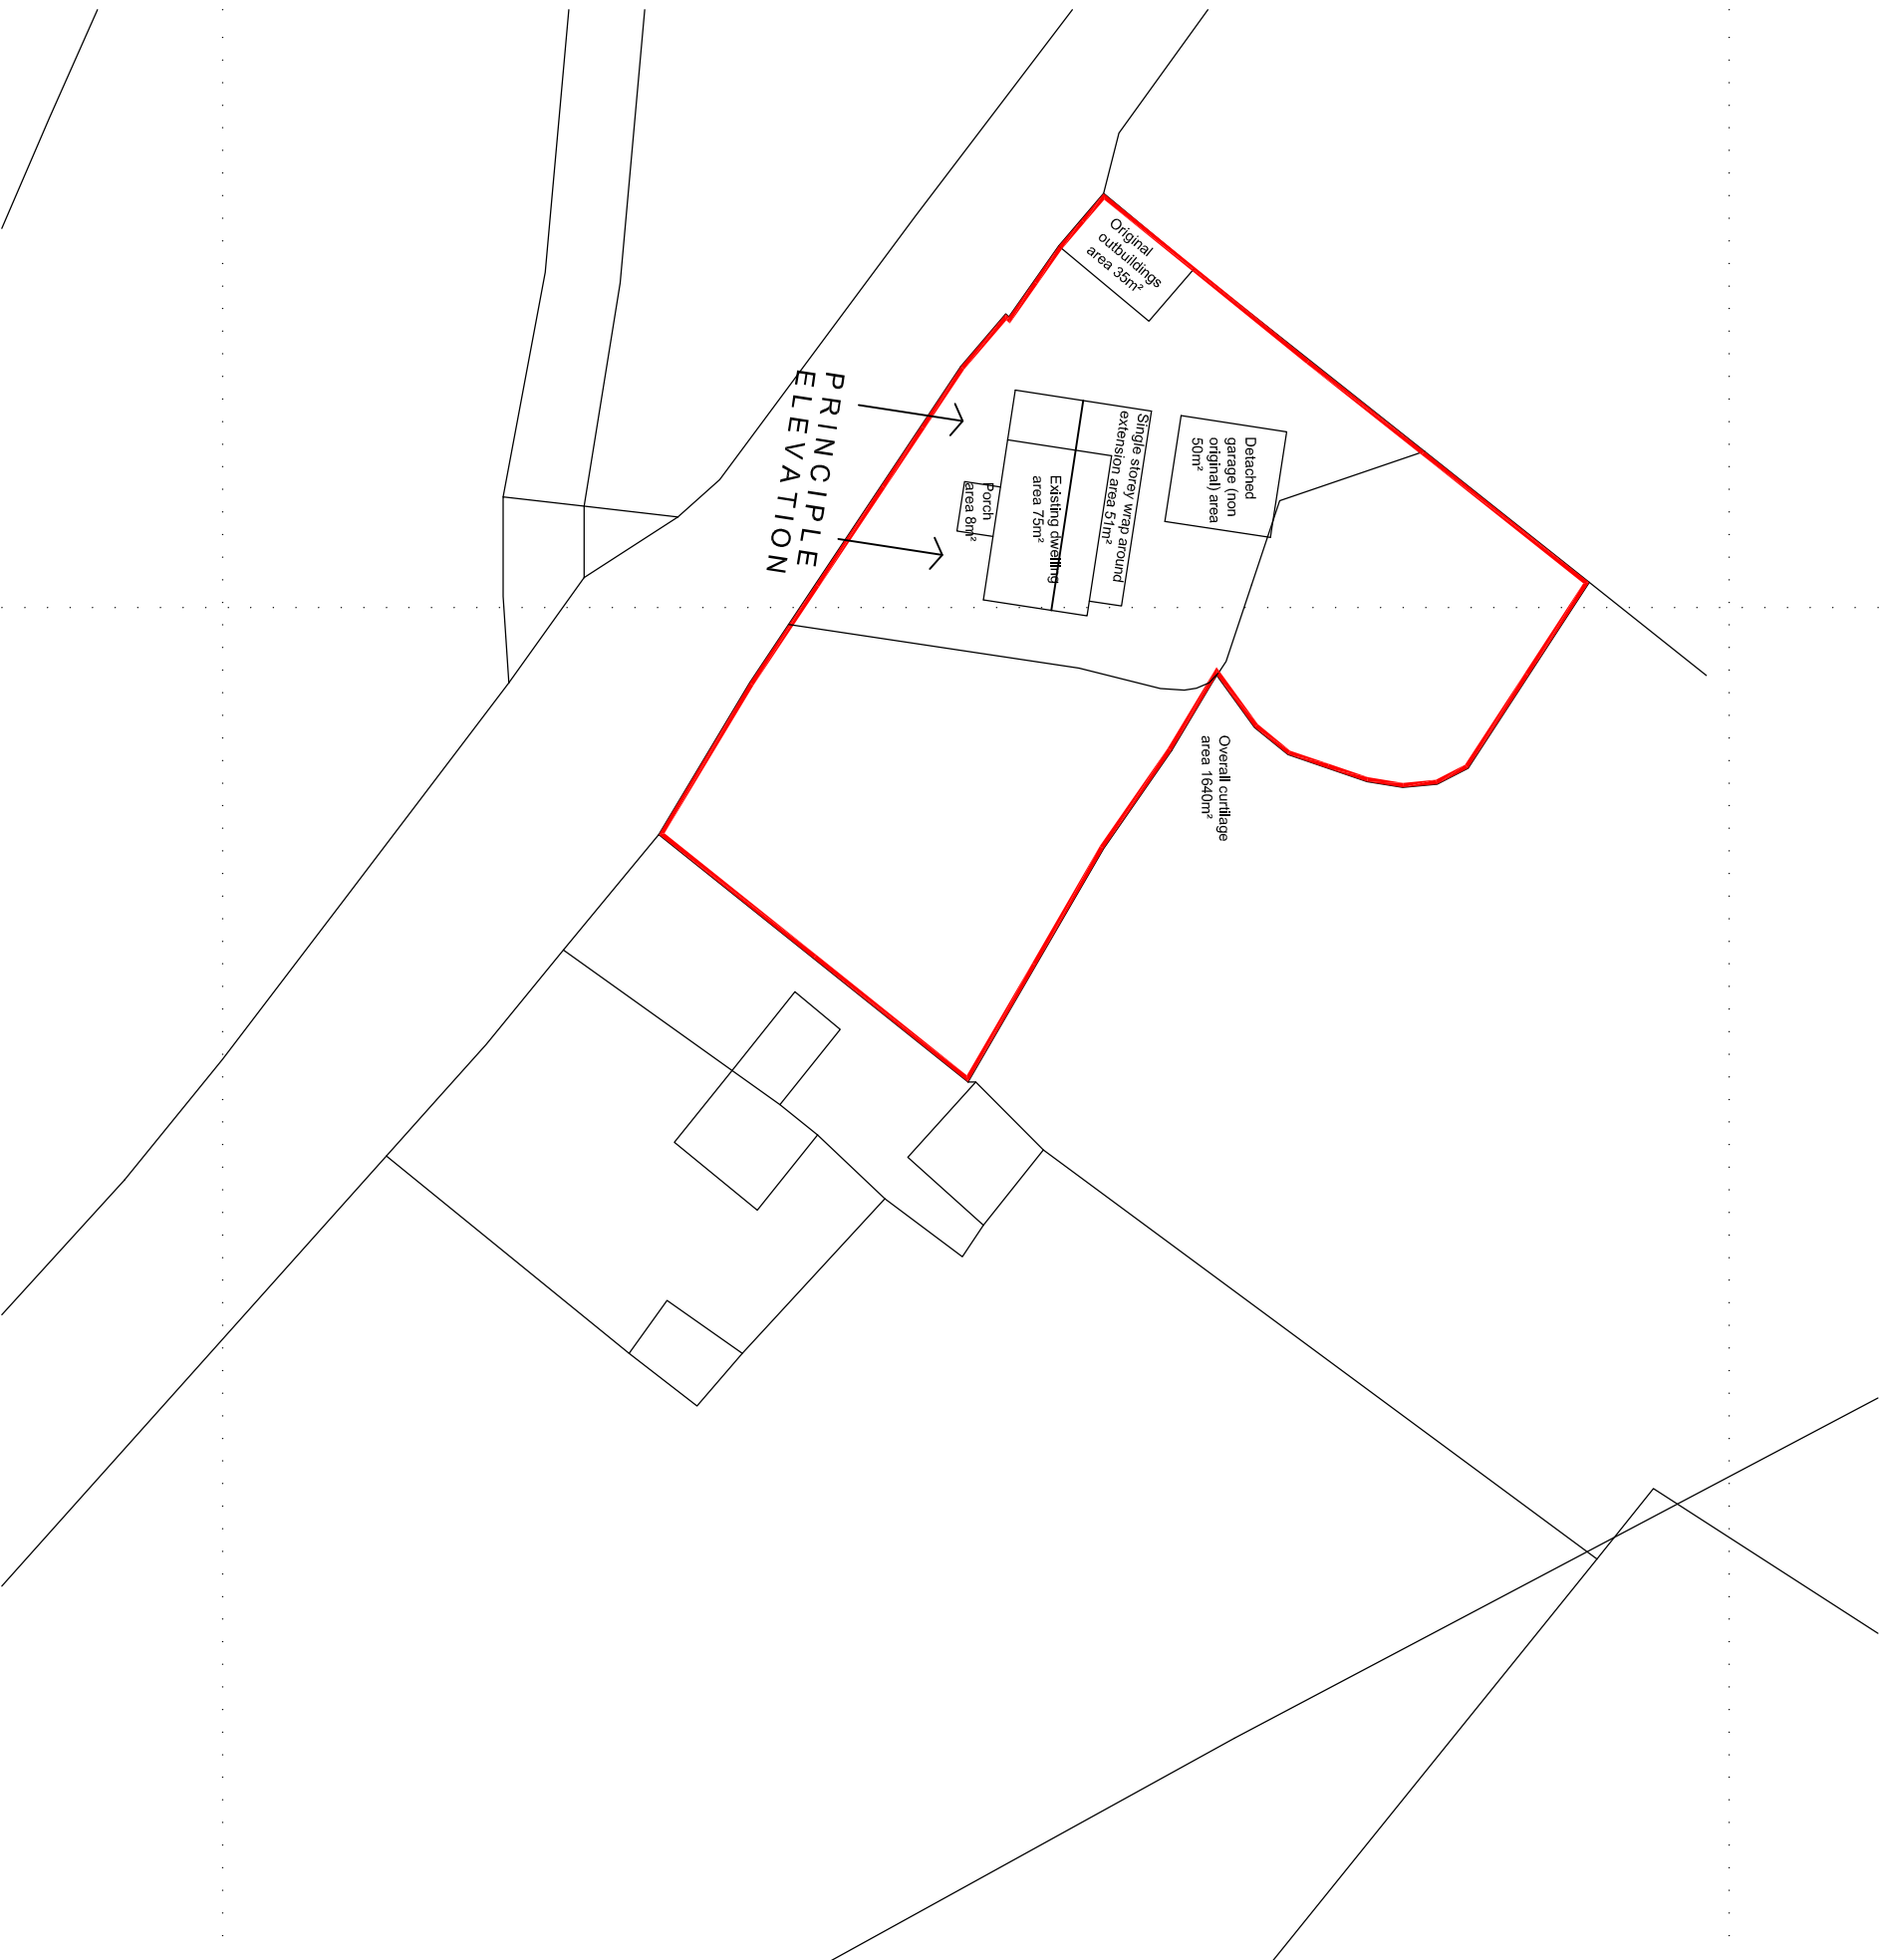

1:500

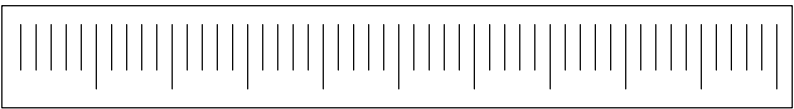

5m 10m 20m 30m 40m 50m