



Front

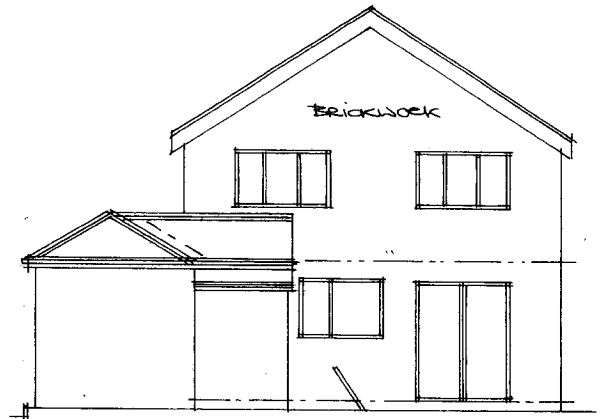


Rear

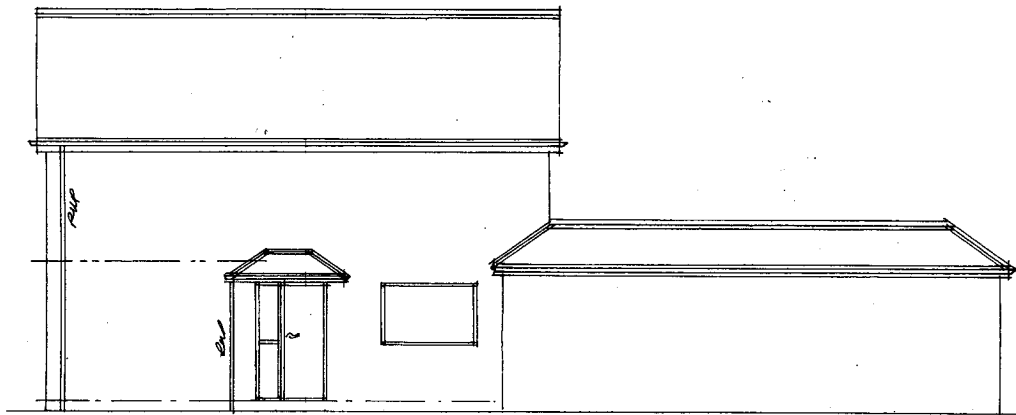

Side

Rev	Notes	Date

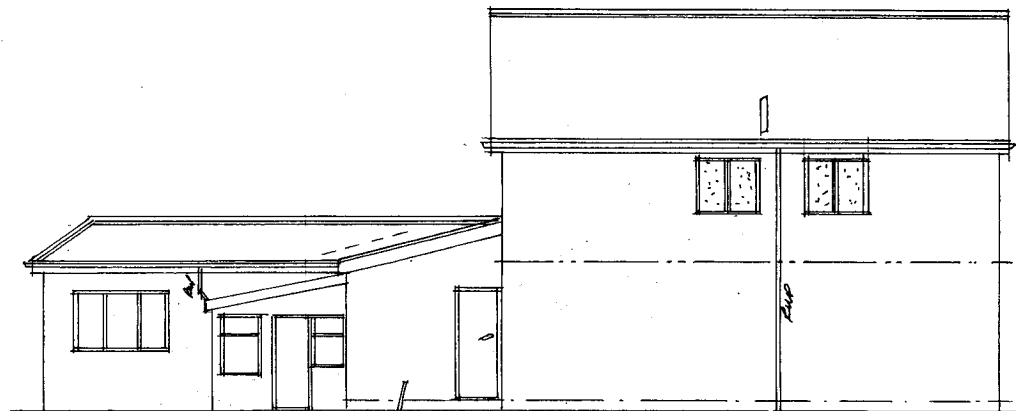

Side

**Garry Greetham Associates**  
 Residential Design Consultant  
 Westwood House  
 18 Carr Lane  
 Tankersley  
 Barnsley S75 3BE  
 Tel(01226)746573

PROJECT	Extension & Alterations
CLIENT	Mr. & Mrs. P. Vardy
TITLE	Elevations as Existing
ADDRESS	12 Church Street, Brierley, Barnsley, S72 9JR
DRAWN BY	999
SCALE	1:100 • A3 DATE Jan 22
DRAWING No	971-02 REV

Member of the Chartered Institute of Architectural Technologists

Rev	Notes	Date

# Garry Greetham Associates

Residential Design Consultant  
 Westwood House  
 18 Carr Lane  
 Tankersley  
 Barnsley S75 3BE  
 Tel(01226)746573

PROJECT Extension & Alterations

CLIENT Mr. & Mrs. P. Vardy

TITLE G. F. Layout as Existing


ADDRESS  
 12 Church Street, Brierley,  
 Barnsley. S72 9JR

DRAWN BY 999

SCALE 1:50 © A3 DATE Jan 22


DRAWING No 971-03 REV

Member of the Chartered Institute of Architectural Technologists

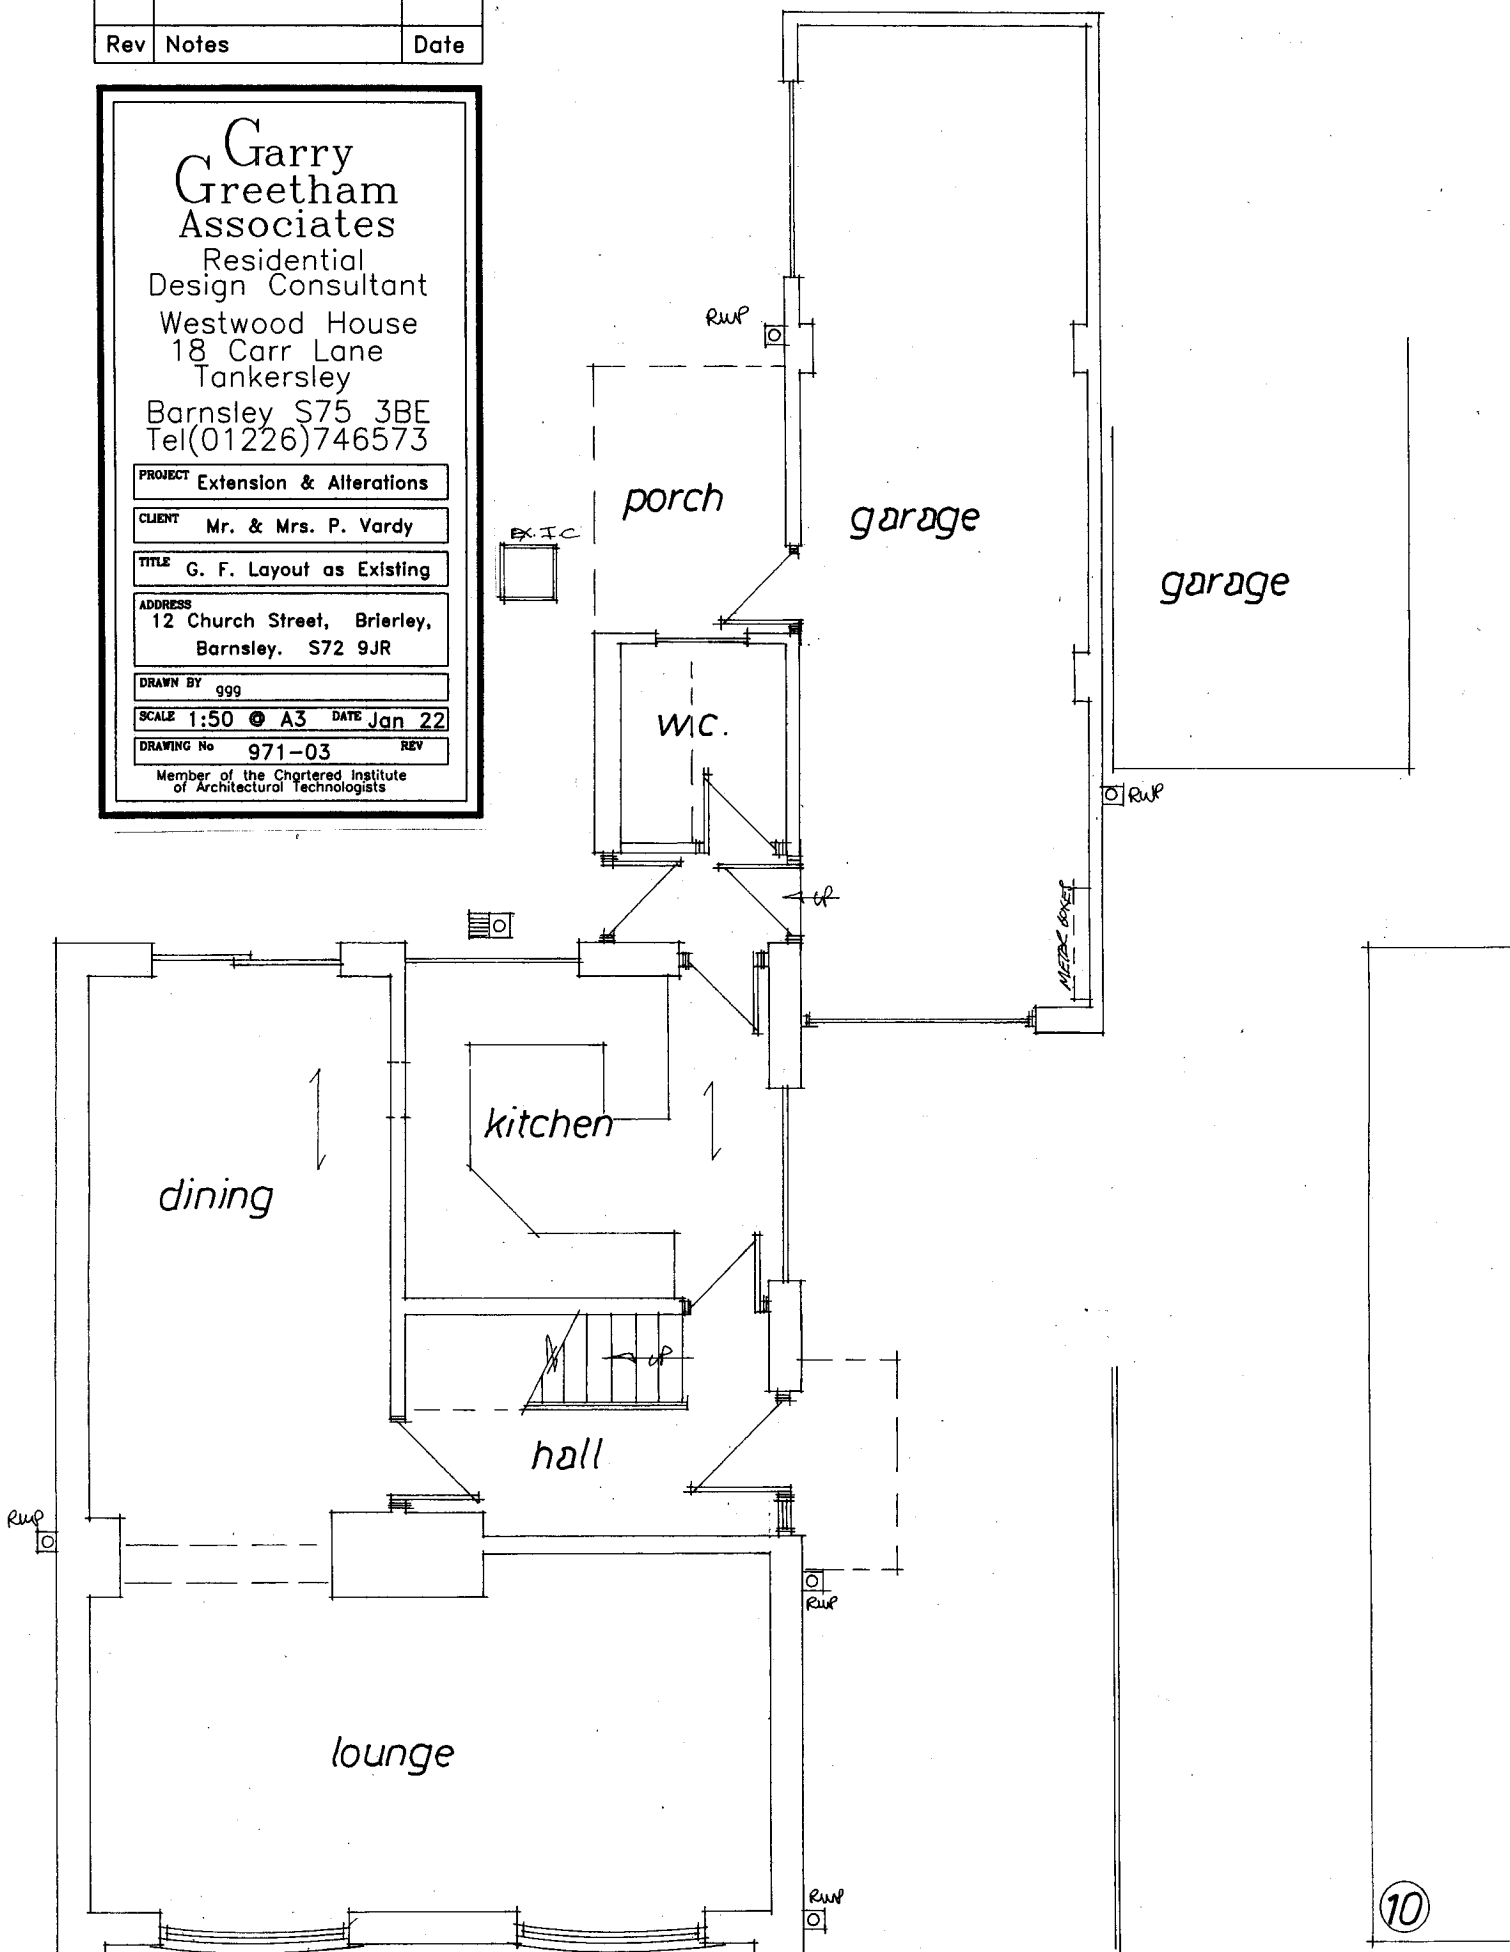




Front

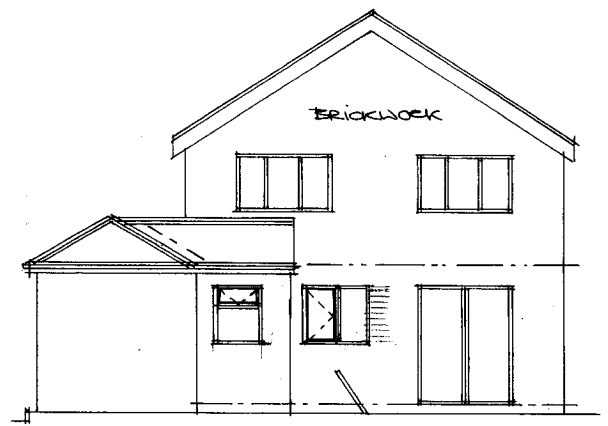


Rear

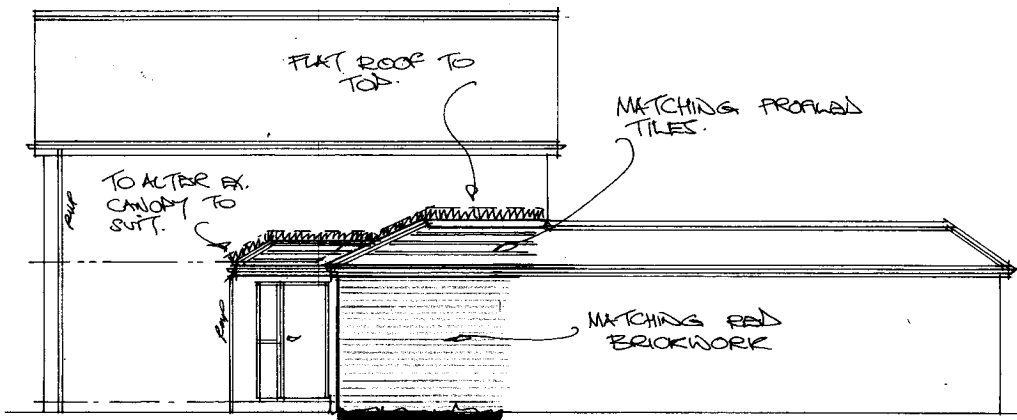

Side

Rev	Notes	Date

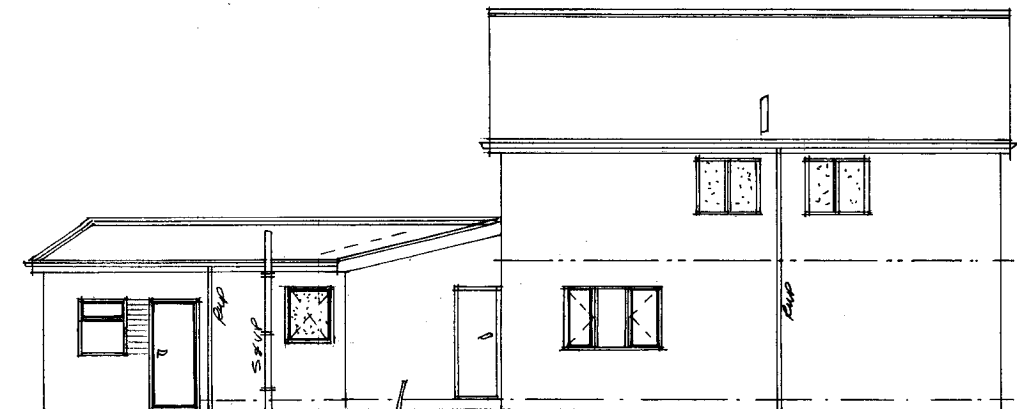

Side

**Garry Greetham Associates**  
 Residential Design Consultant  
 Westwood House  
 18 Carr Lane  
 Tankersley  
 Barnsley S75 3BE  
 Tel(01226)746573

PROJECT	Extension & Alterations
CLIENT	Mr. & Mrs. P. Vardy
TITLE	Elevations as Proposed
ADDRESS	12 Church Street, Brierley, Barnsley. S72 9JR
DRAWN BY	999
SCALE	1:100 @ A3 DATE Jan 22
DRAWING No	971-04 REV

Member of the Chartered Institute of Architectural Technologists

Rev	Notes	Date

**Garry Greetham Associates**  
Residential Design Consultant  
Westwood House  
18 Carr Lane  
Tankersley  
Barnsley S75 3BE  
Tel(01226)746573

PROJECT	Extension & Alterations
CLIENT	Mr. & Mrs. P. Vardy
TITLE	G. F. Layout as Proposed
ADDRESS	12 Church Street, Brierley, Barnsley. S72 9JR
DRAWN BY	999
SCALE	1:50 @ A3 DATE Jan 22
DRAWING No	971-05 REV

Member of the Chartered Institute of Architectural Technologists

