



PROJECT
Pentagon Barnsley

ADDRESS
**Claycliffe Rd
Barugh Green
Barnsley S75 1LR**



the sign of excellence


DRAWING
30037v01
Issue 03 - 27-06-23



Omega Signs Limited - Newmarket Approach, Leeds, LS9 0RJ
0113 240 3000 - info@omega-signs.co.uk - www.omega-signs.co.uk

This scheme is a visual representation of our signage proposal. Sizes, colours and physical attributes of the actual signage may vary due to the limitations of the manufacturing process.
This document is the property of Omega Signs Ltd. and must not be passed on to third parties without prior consent. Any unauthorised use of this document will result in a design fee being charged.

Copyright © Omega Signs 2023.

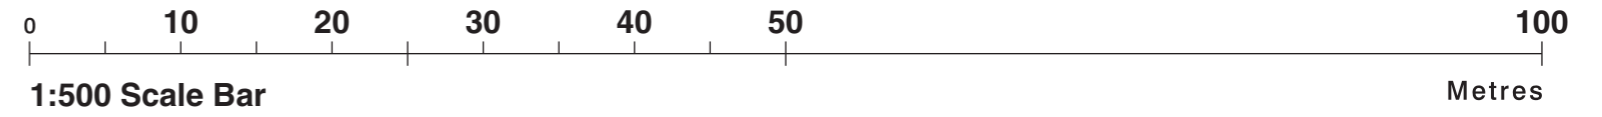





Existing




Proposed




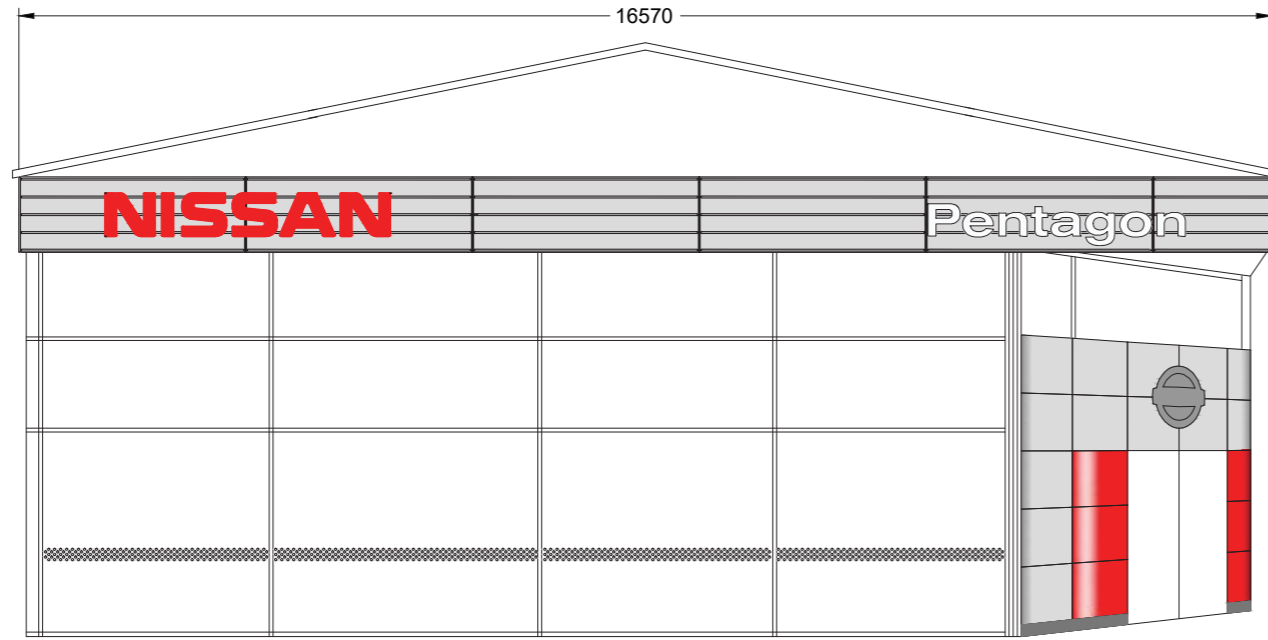
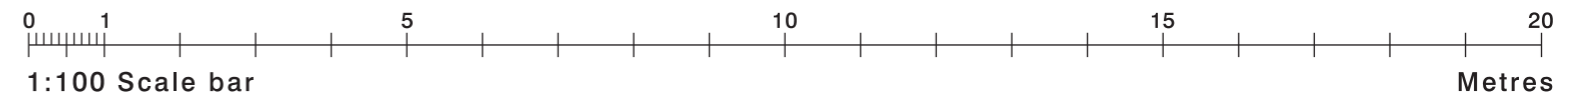


Existing


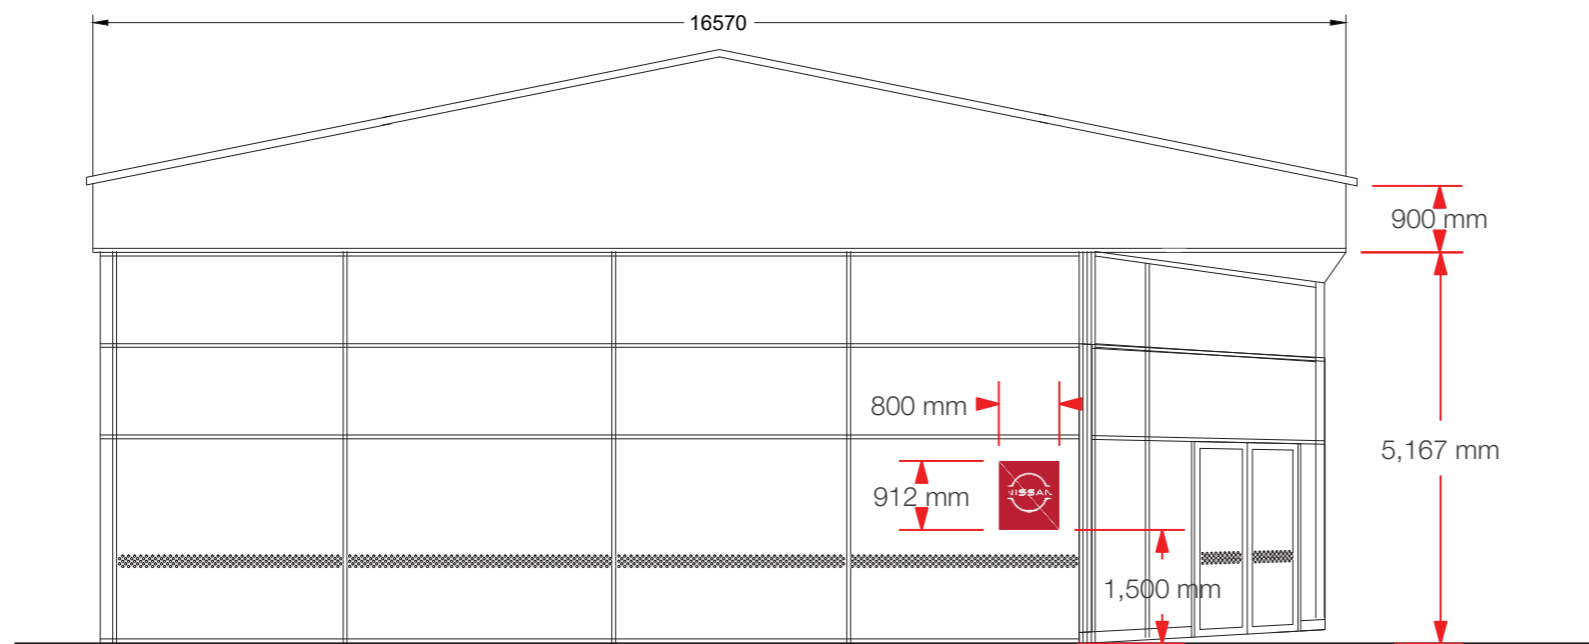


Proposed




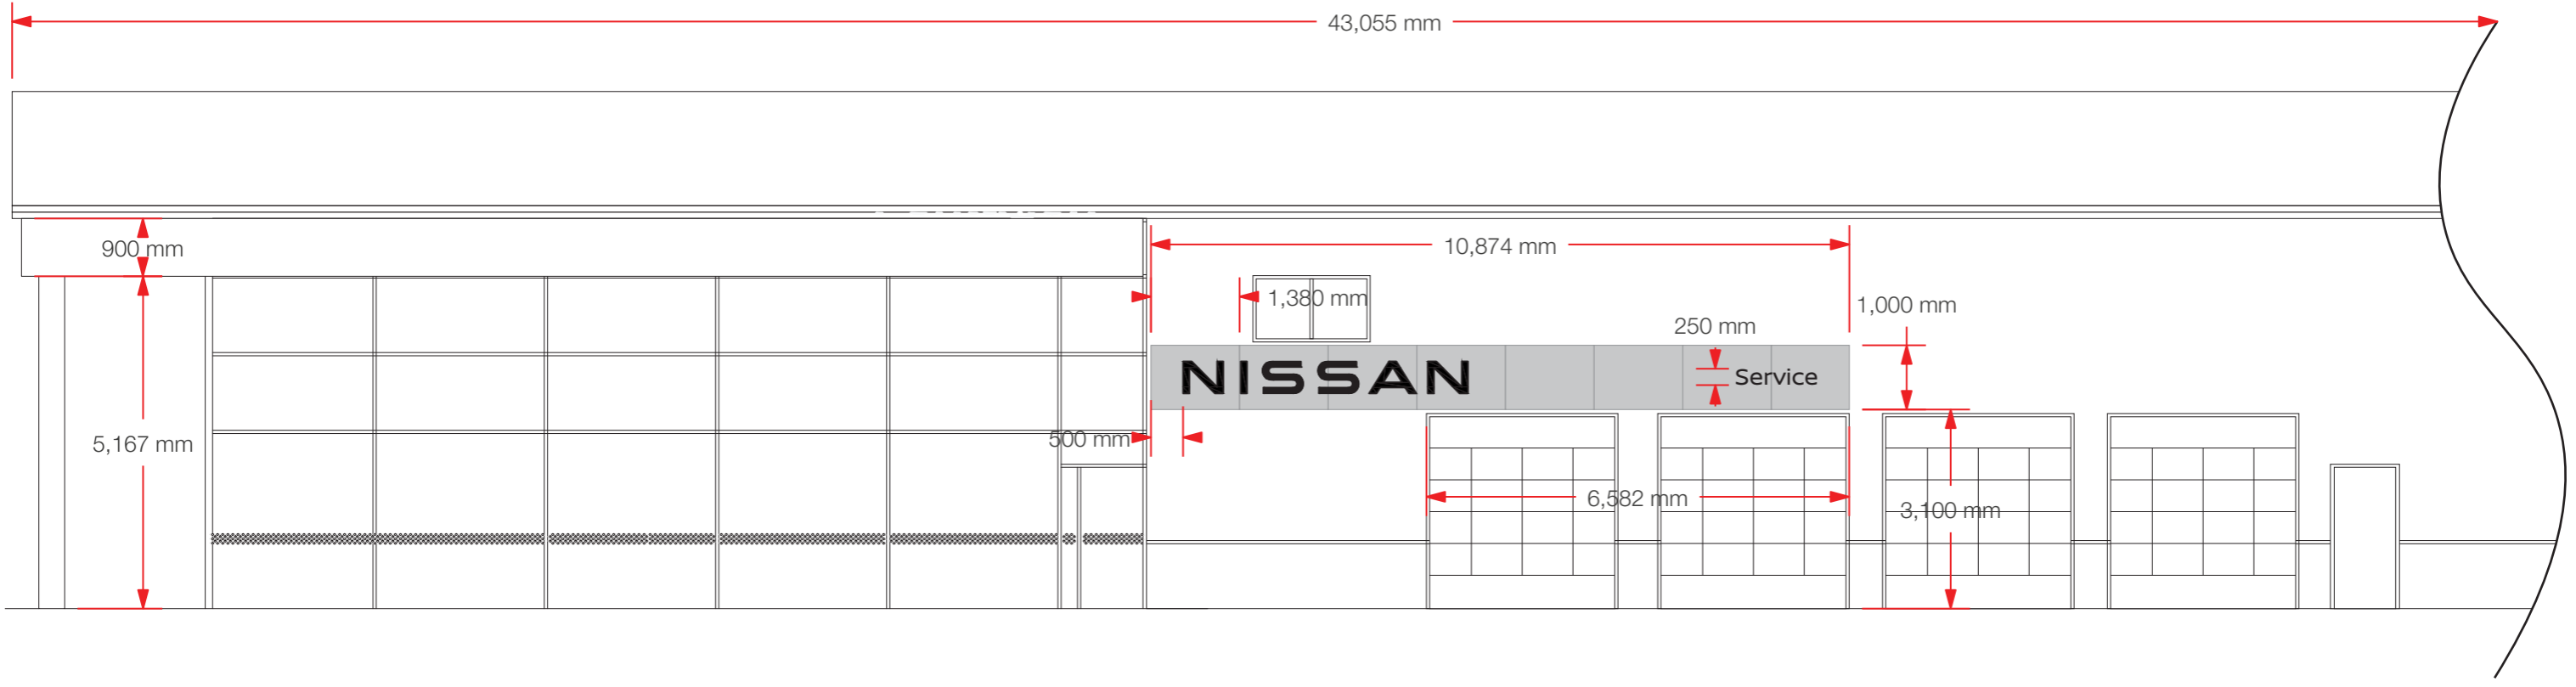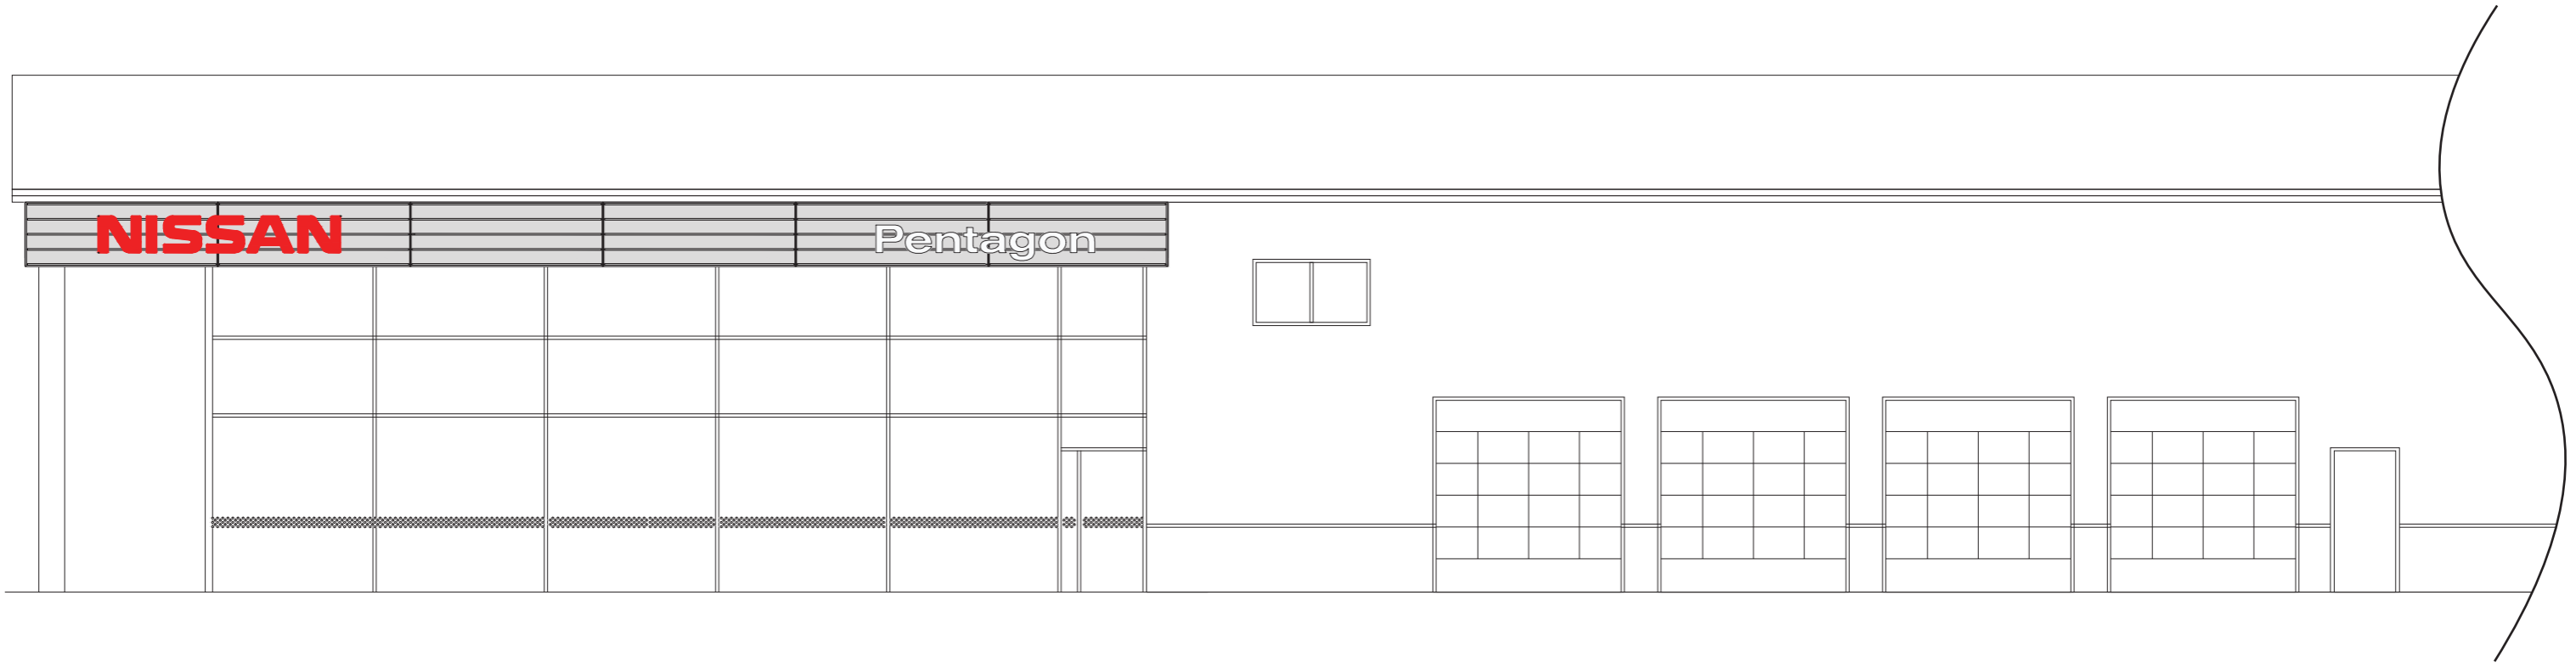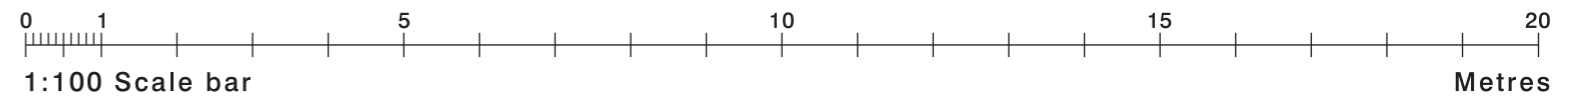

Signage Specification

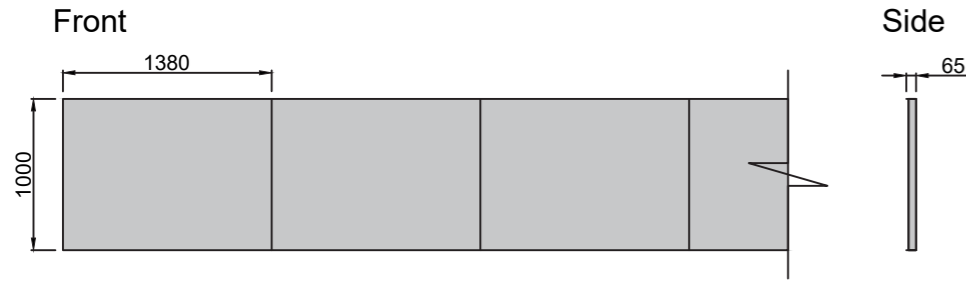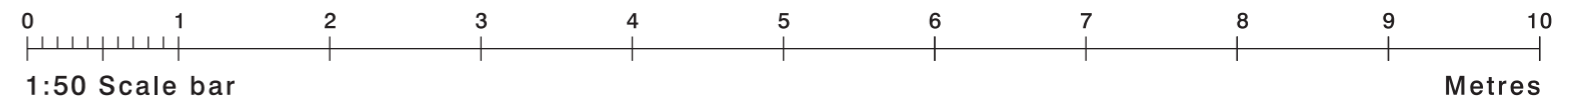

Sign A:
ACM-1 Back Panels Size 3 - Ref. 4.53
Material:
Silver ACM
Silver RAL9006, PMS Cool Grey 4
Scale 1:50 @ A3

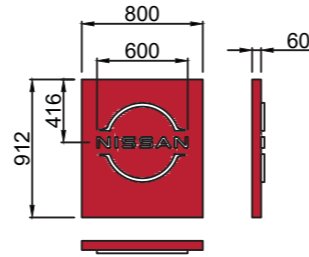


Sign D:
NEXT Entry Element Size 2
Logo Illumination:
Internally Illuminated with White LEDs
Material:
Internal Aluminium Frame
4mm ACM - Nissan Red NVR-01, RAL3001, PMS200
Scale 1:50 @ A3



Sign B:
Nissan Wordmark Size 3
Individual 3D letters
Face Illumination:
Internally Illuminated with white LEDs
Material:
1mm Hairline S/S Returns
4mm Black/White Acrylic Front Face
Scale 1:50 @ A3



Sign C
Service Sign Size 3
Individual 3D letters
Face Illumination:
Internally Illuminated with white LEDs
Material:
1mm Hairline S/S Returns
4mm Black/White Acrylic Front Face
Text font: Nissan Brand, Regular
Scale 1:50 @ A3

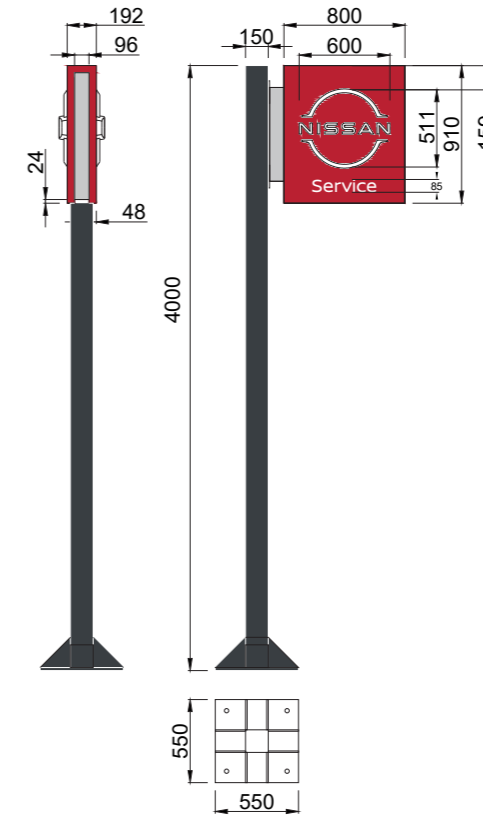

Sign E:
Projecting Sign 7 Mast - Size 2
PROJECTING SIGN:
Internally Illuminated with White LEDs
Material:
Internal Steel Frame
4mm ACM - Nissan Red NVR-01, RAL3001, PMS200
4mm ACM - Silver - RAL9006, PMS Cool Grey 4
White vinyl 'Service'
MAST:
Steel Fabricated Mast Finished RAL 7016
Scale 1:50 @ A3

