




SECTION S19
Scale 1: 250 @A1

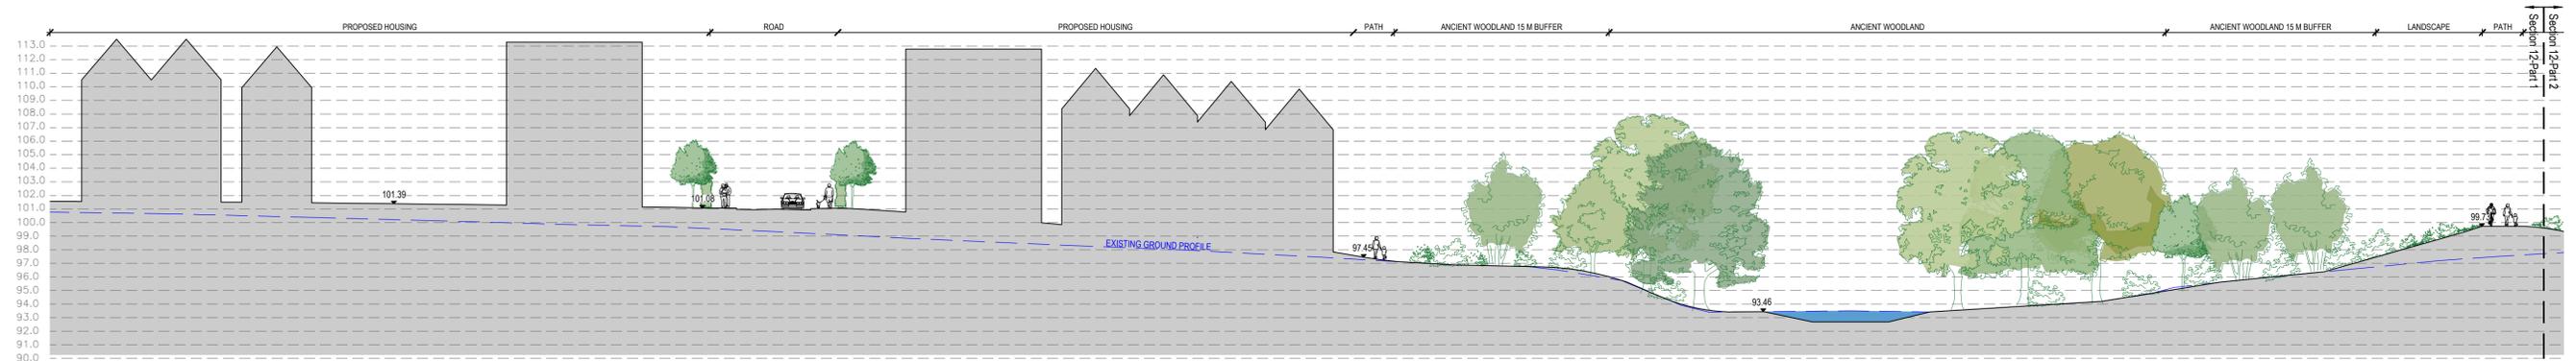

SECTION S12 - Part 1
Scale 1: 250 @A1

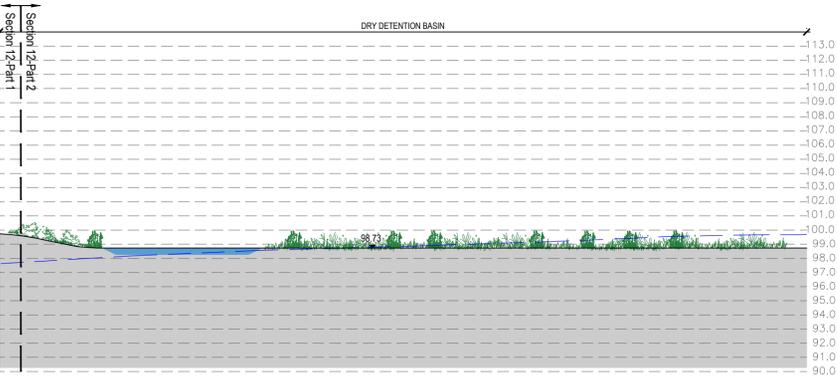

SECTION S12 - Part 2
Scale 1: 250 @A1

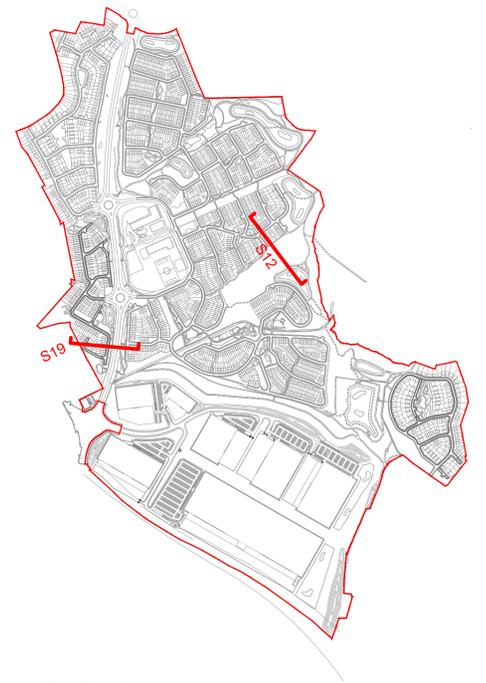

KEY PLAN
Scale 1: 10,000 @A1

rev	details	by	date	rev	details	by	date
00	PLANNING ISSUE	CB	11.10.2023				

Notes
All the section numbers are corresponding to the previous section drawings submitted in 2021



Project title
BARNSELY WEST

Drawing title
**Proposed Site Sections Sheet 2:
S12 S19**

Drawing number
P11754-00-001-GIL-0221

Drawing Status
PLANNING

Date
11.10.23

Scale
As shown @ A1

Drawn
CB

Checked
TW

© copyright GILLESPIES LLP, all rights reserved

GILLESPIES

5th Floor, Phoenix House, 3 South Parade, Leeds, LS1 5DQ
P: 0113 247 0550 F: 0113 247 0550 E: design.team@gillespies.co.uk