



Where Mill shaft is positioned


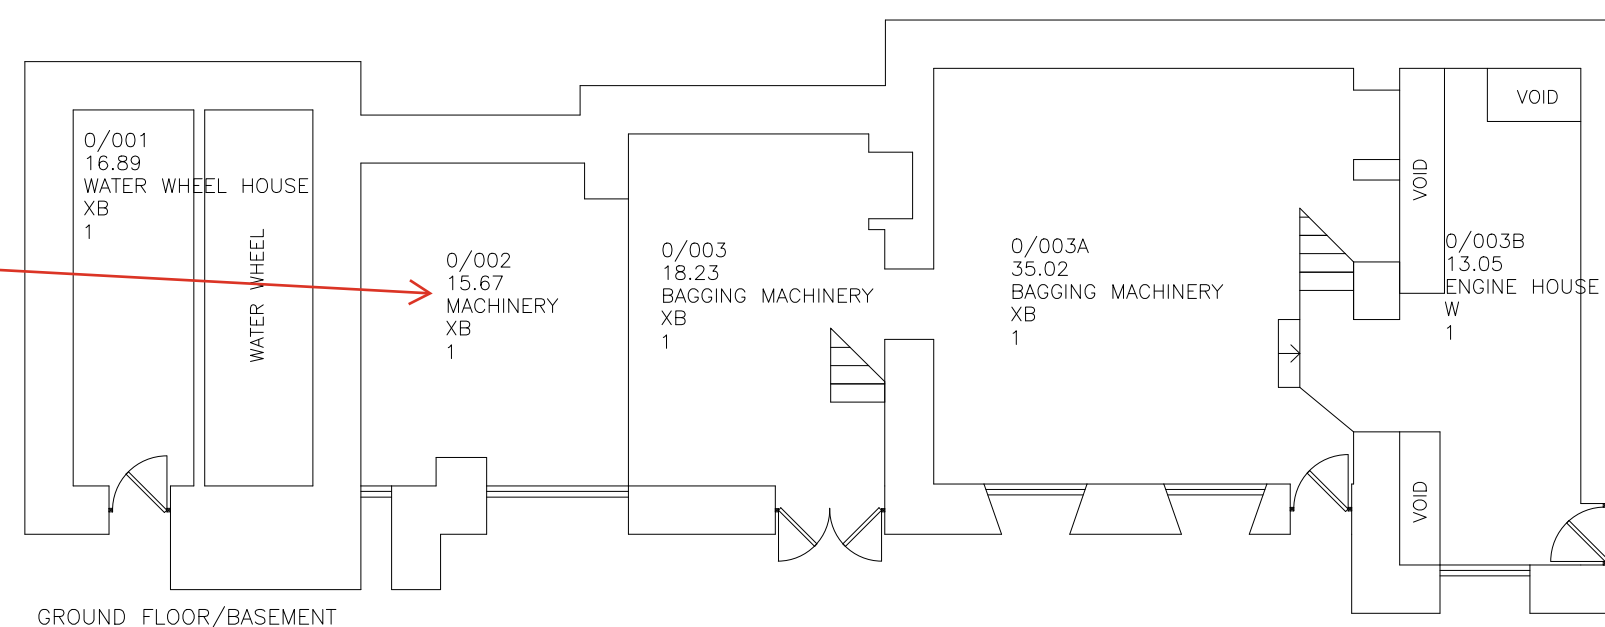


Where Mill shaft is positioned

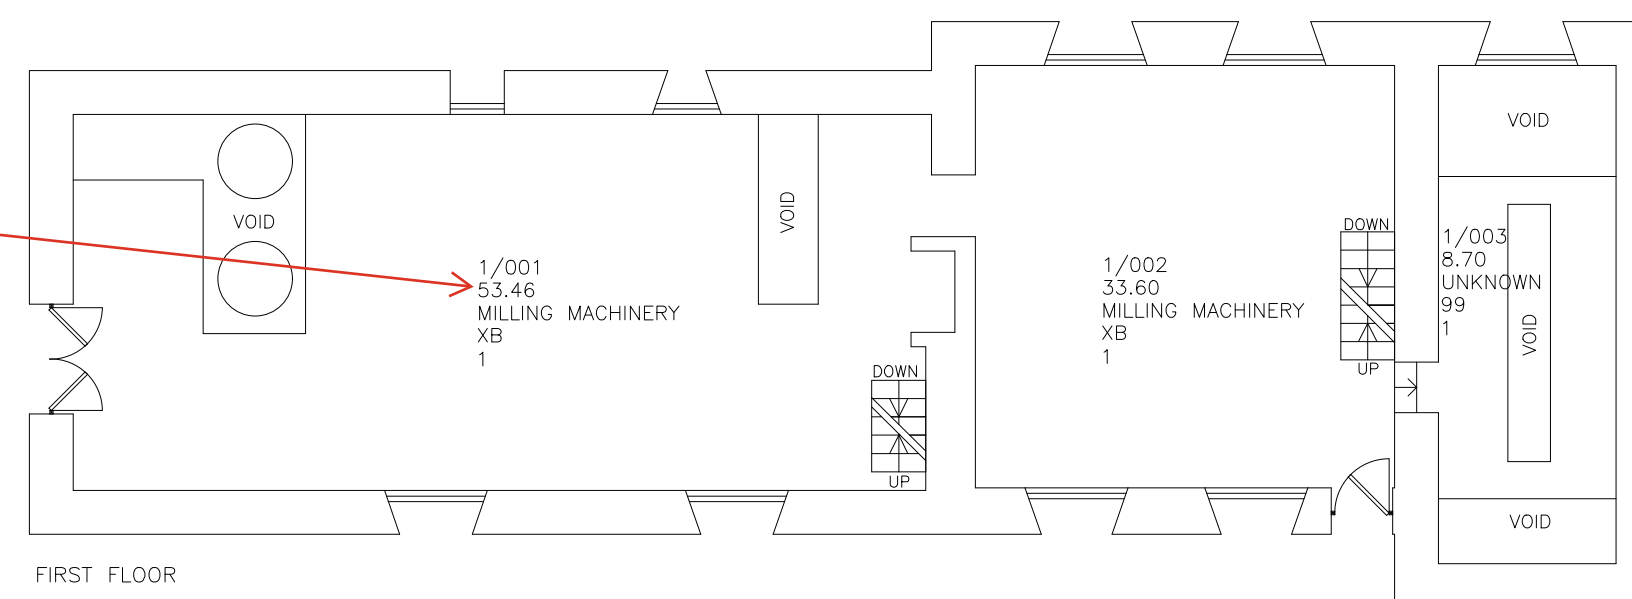

BLOCK 1

AREA: 329.69 SQ.M

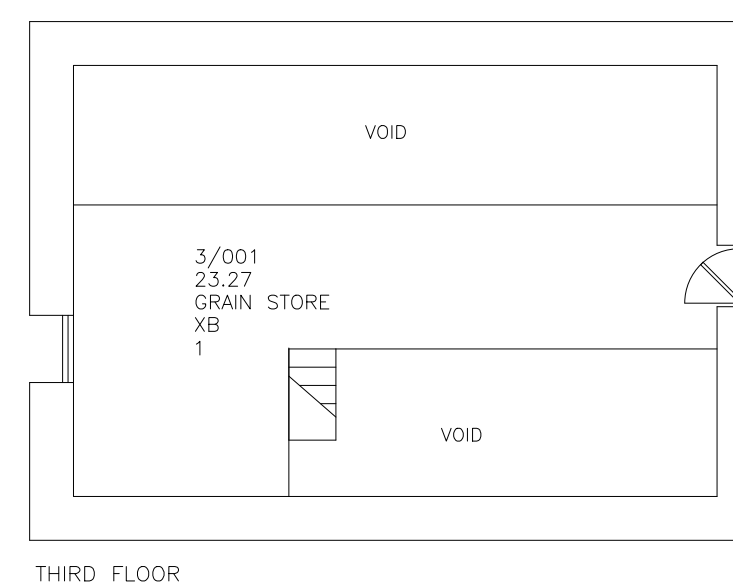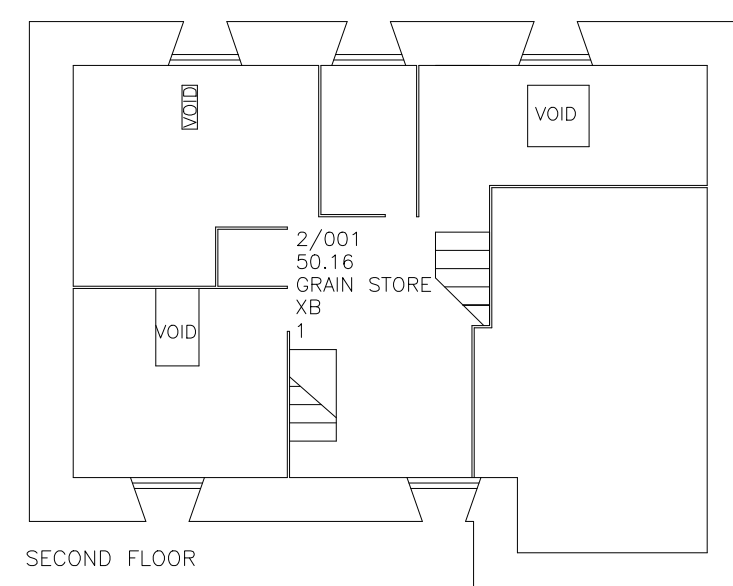

BARNSELY
Metropolitan Borough Council

Property & Procurement
Alan White
Assistant Executive Director
Springfield House, Springfield St
Barnsley S70 6HH
Tel. 01226 774300
Fax. 01226 774399

PROJECT
ASSET MANAGEMENT
SURVEY DRAWING

DRAWING
WORSBROUGH MILL

Project Code

Drawing No.
BW3

Date
DEC'2007

Revision

Scale
1:100

Drawn
NIFES

CAD File Information