
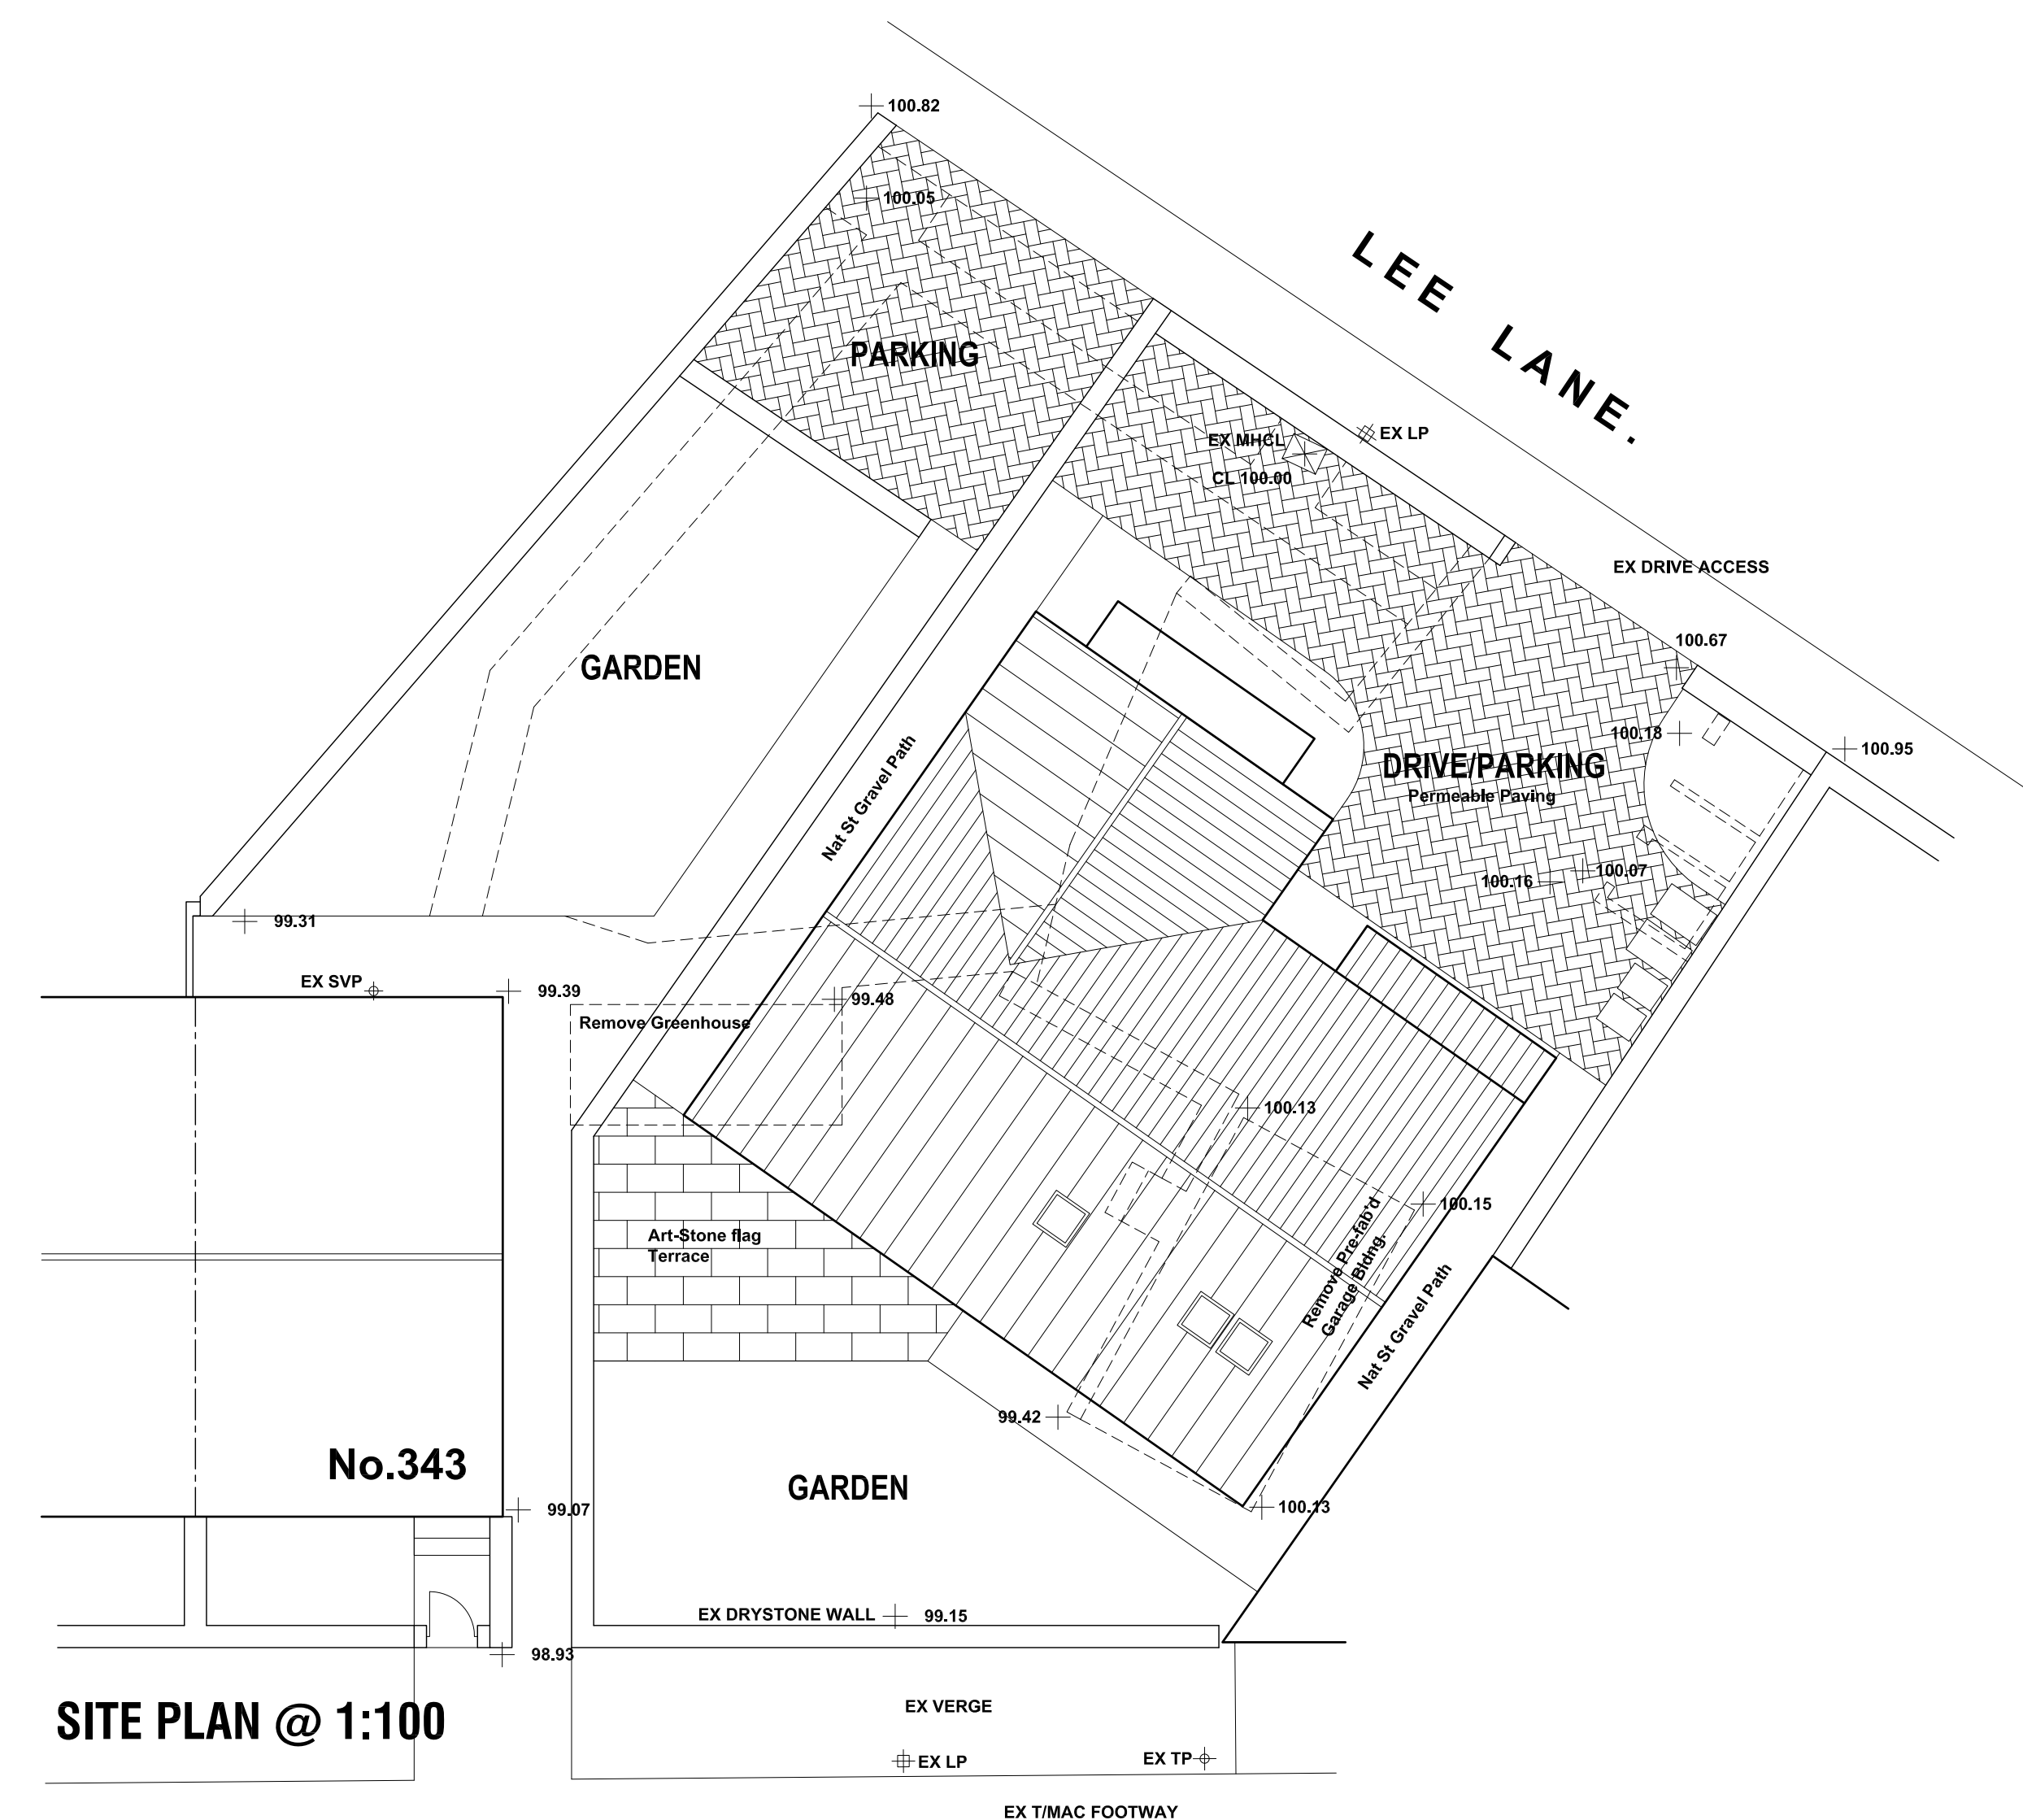
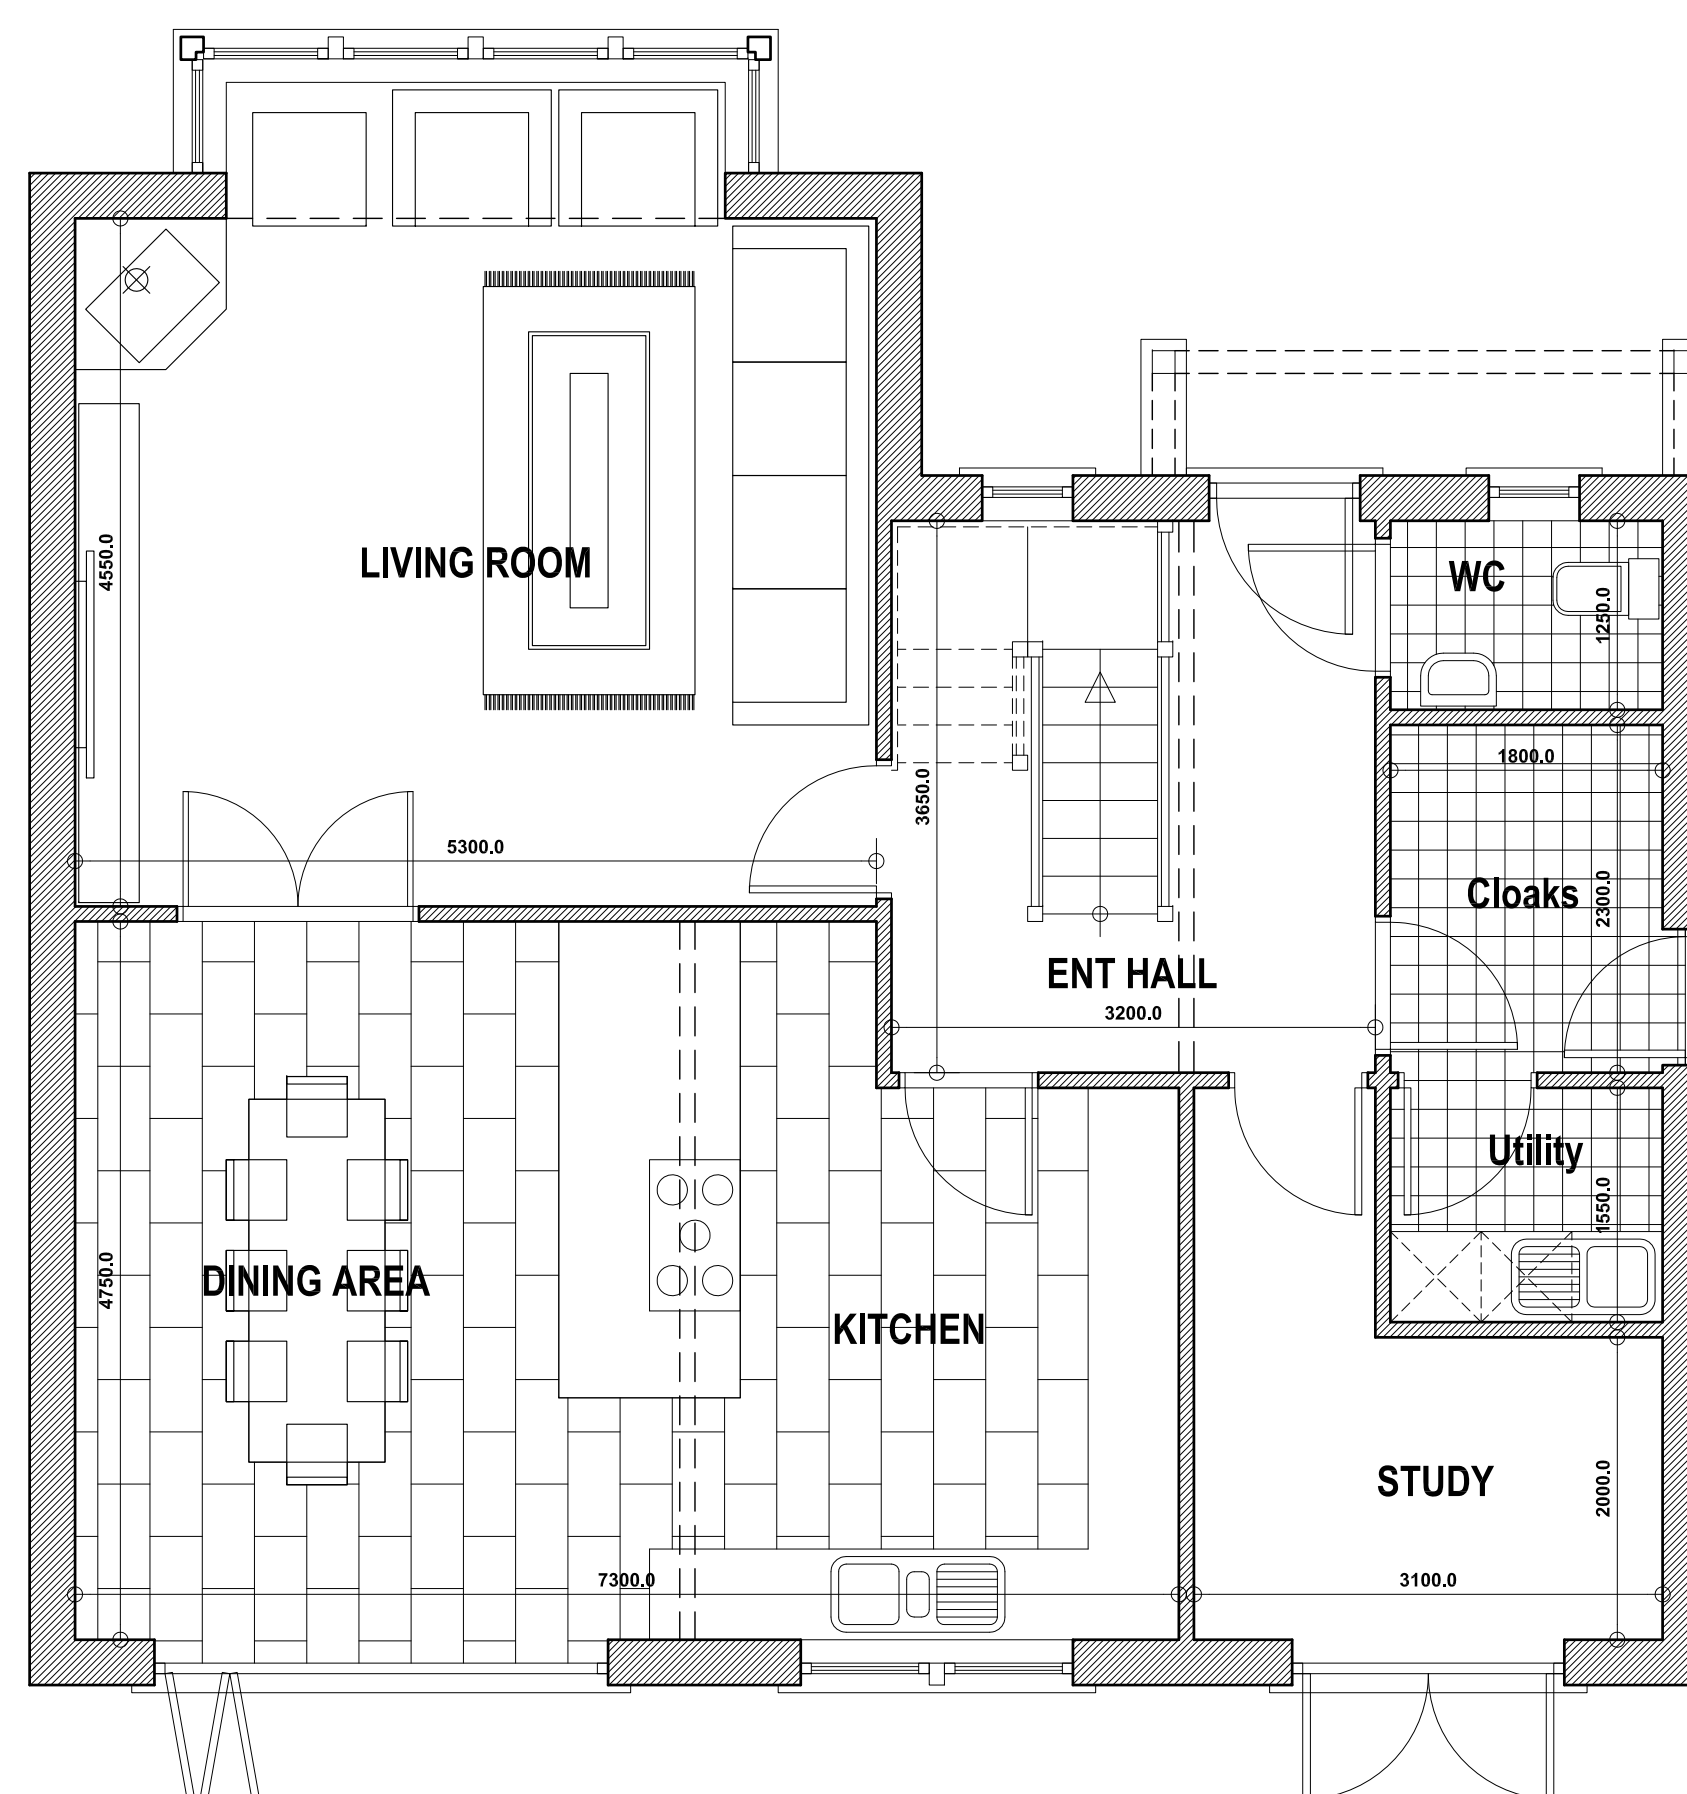


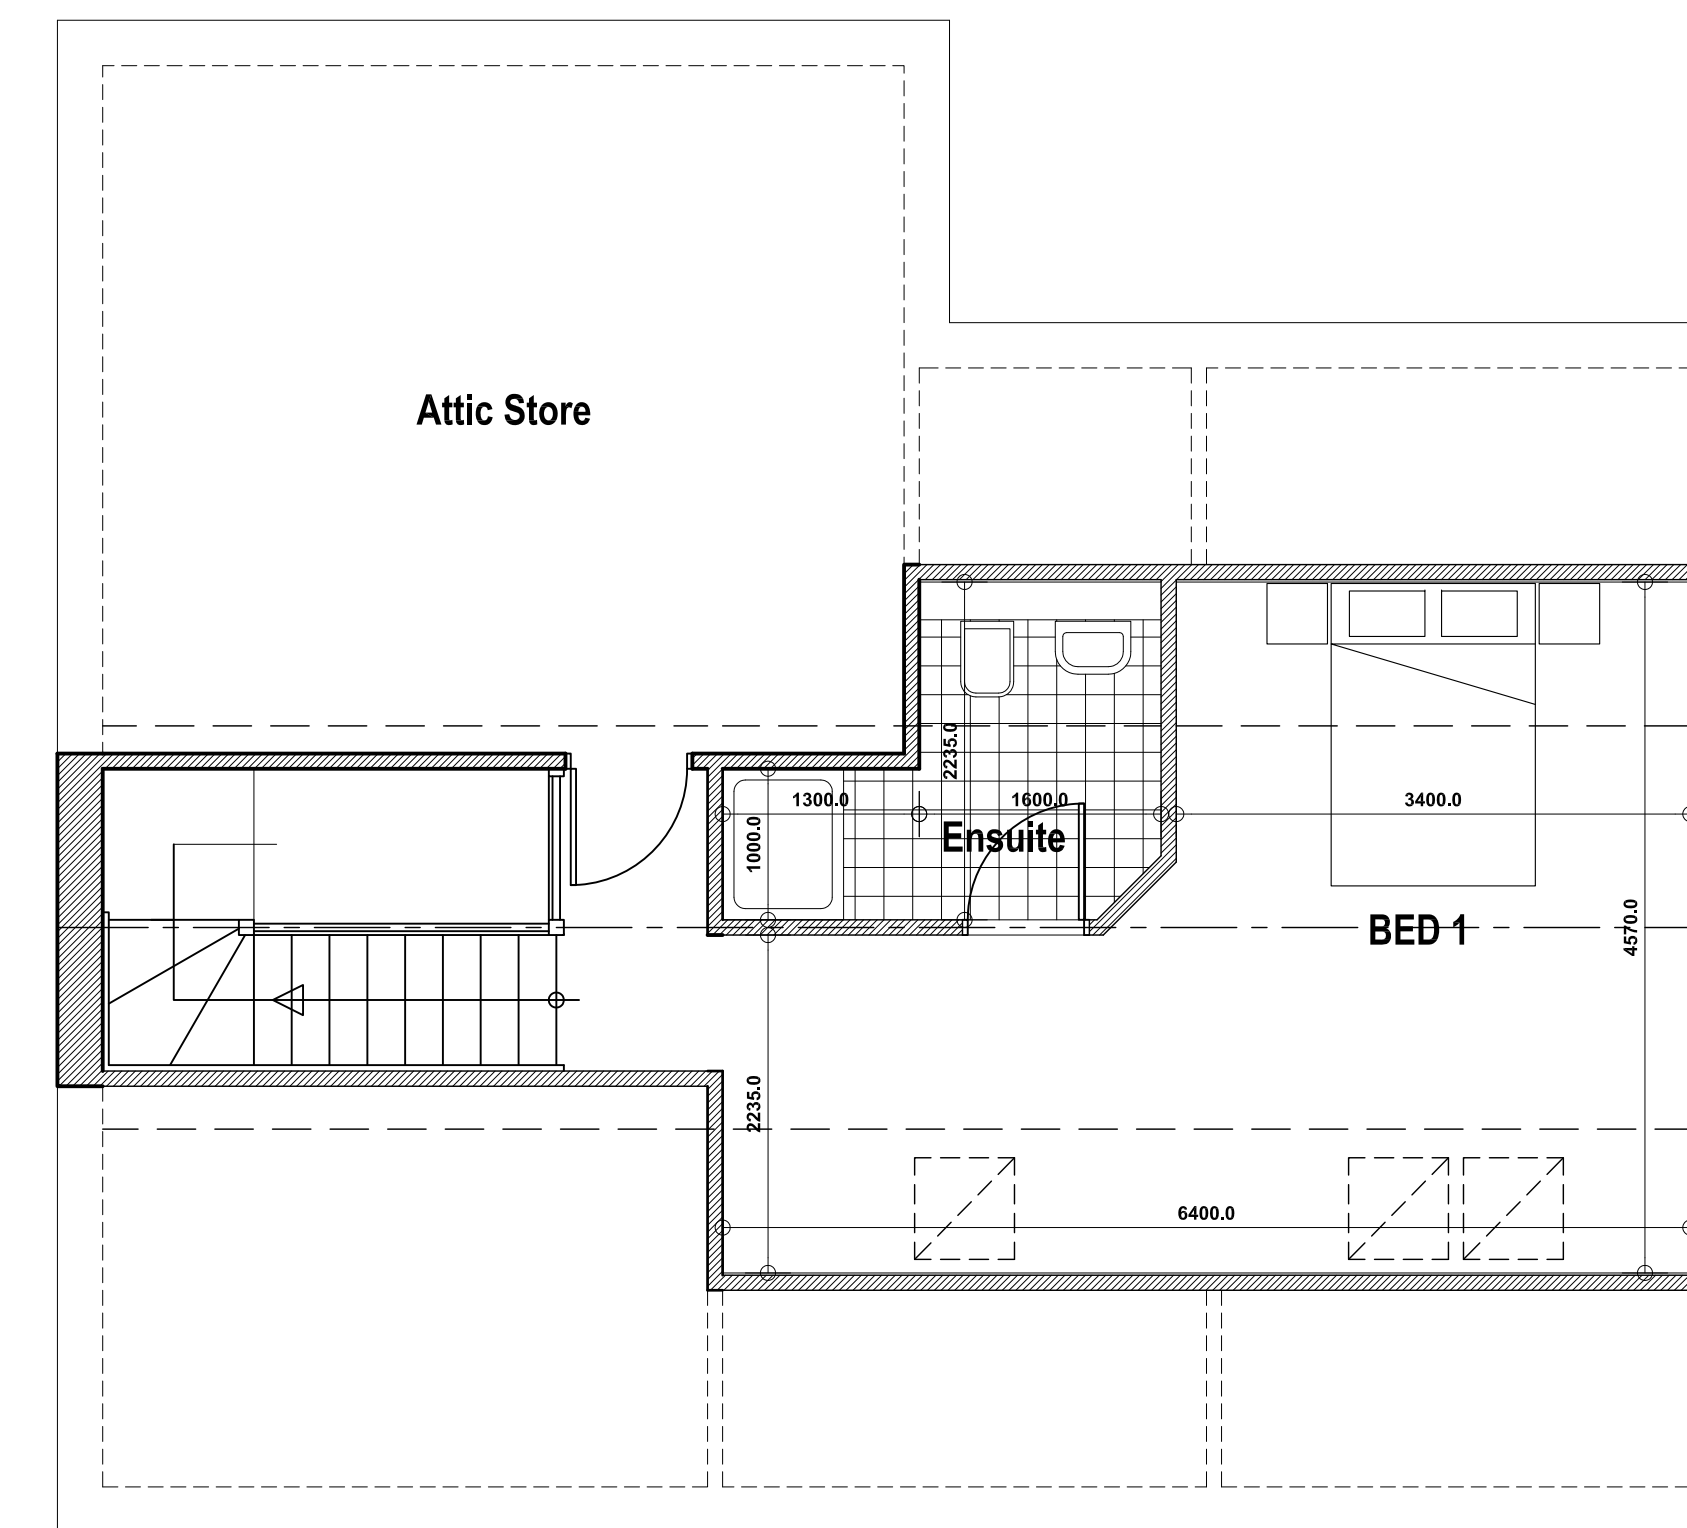

A	19/02/2019	Clients comments incorporated.
Revision	Date	Description
LAND OFF LEE LAKE, MILLHOUSE GREEN, SHEFFIELD, S36 9LN.		
DESIGN PROPOSALS 1 Plans.		
Mr N Lupton & Miss E Wright.		
 JFE Building Design Services		
JFE Architectural Ltd 23 Windmill Road, Wombwell, Barnsley, S73 8PW. Tel: 01226 754507 Email: jeald@btconnect.com		
This drawing and the copyright is the Architectural Company's property and may be used or reproduced only by agreement. All Dimensions in Millimetres Unless specified otherwise and subject to verification on site.		
Scale: 1:50/100 @ A1		Date: MARCH 2019
Ref: 201819		Drwg No: 02