



Thambiah Basharan
478 Burton Road
Barnsley
S71 5RU

Email: Nicharjan96@live.com
Phone Nr: 07825152201

Planning and Building Control
Economic Regeneration
Place Directorate
Barnsley MBC
PO Box 634
S70 9GG

Application No: **2016/1198**

Dear Sir/ Madam,


As requested, I have attached four copies of the location plan at a scale of 1:1250 with this letter. I have also edged in red the site and the means of access as required.

Please do not hesitate to contact me should you need any further details.

Thank you.


Yours Faithfully,

T. Basharan

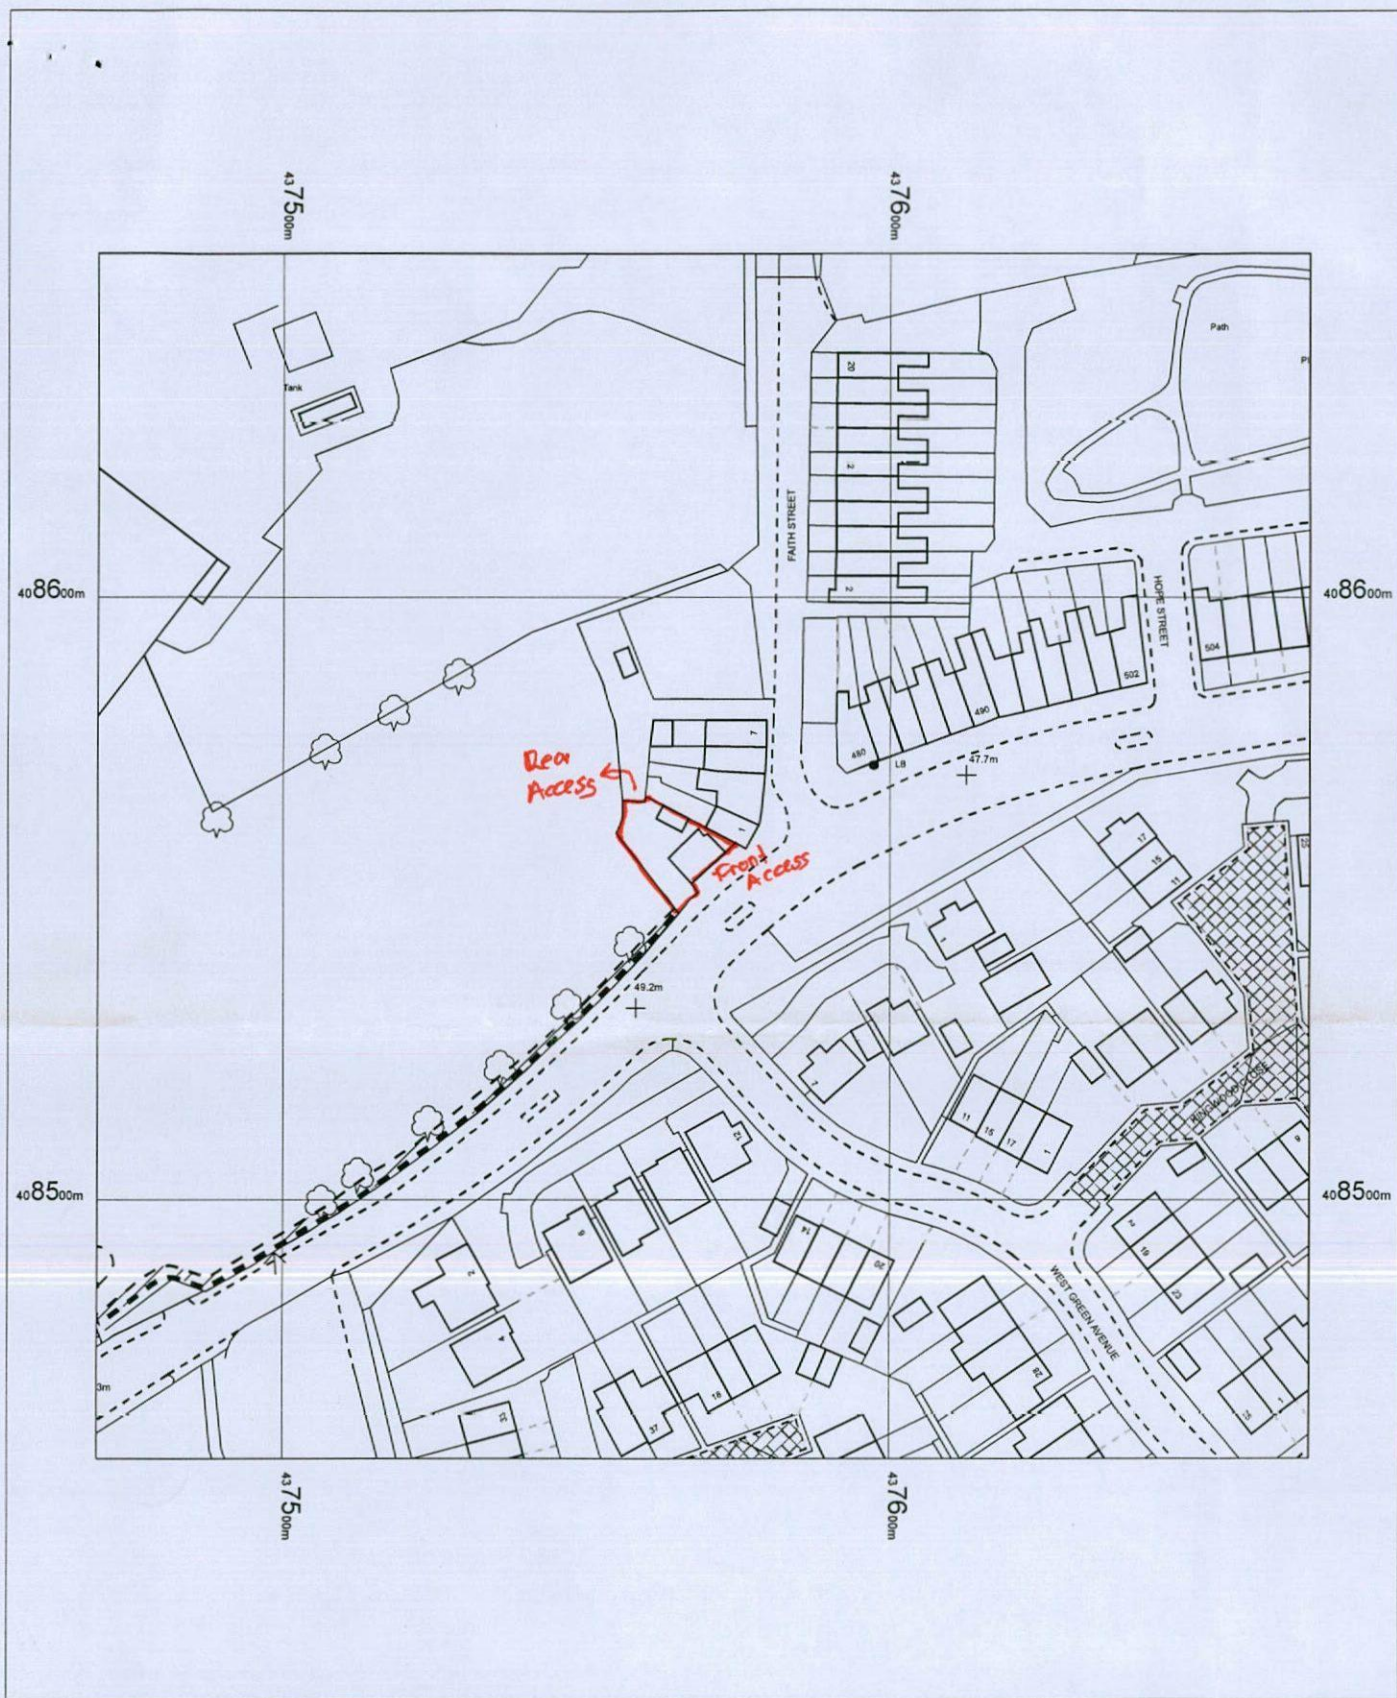

478 BURTON ROAD
 MONK BRETTON
 BARNSELY
 S71 5RU

OS MasterMap 1250/2500/10000 scale
 13 October 2016, ID: BW1-00567900
 www.blackwellmapping.co.uk
 1:1250 scale print at A4, Centre: 437569 E, 408557 N
 ©Crown Copyright and database rights 2016 OS
 100019980

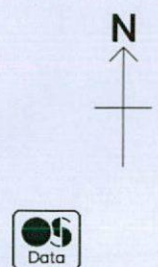

BLACKWELL'S
 www.blackwellmapping.co.uk
 TEL: 0114 268 7658
 maps.sheffield@blackwell.co.uk