

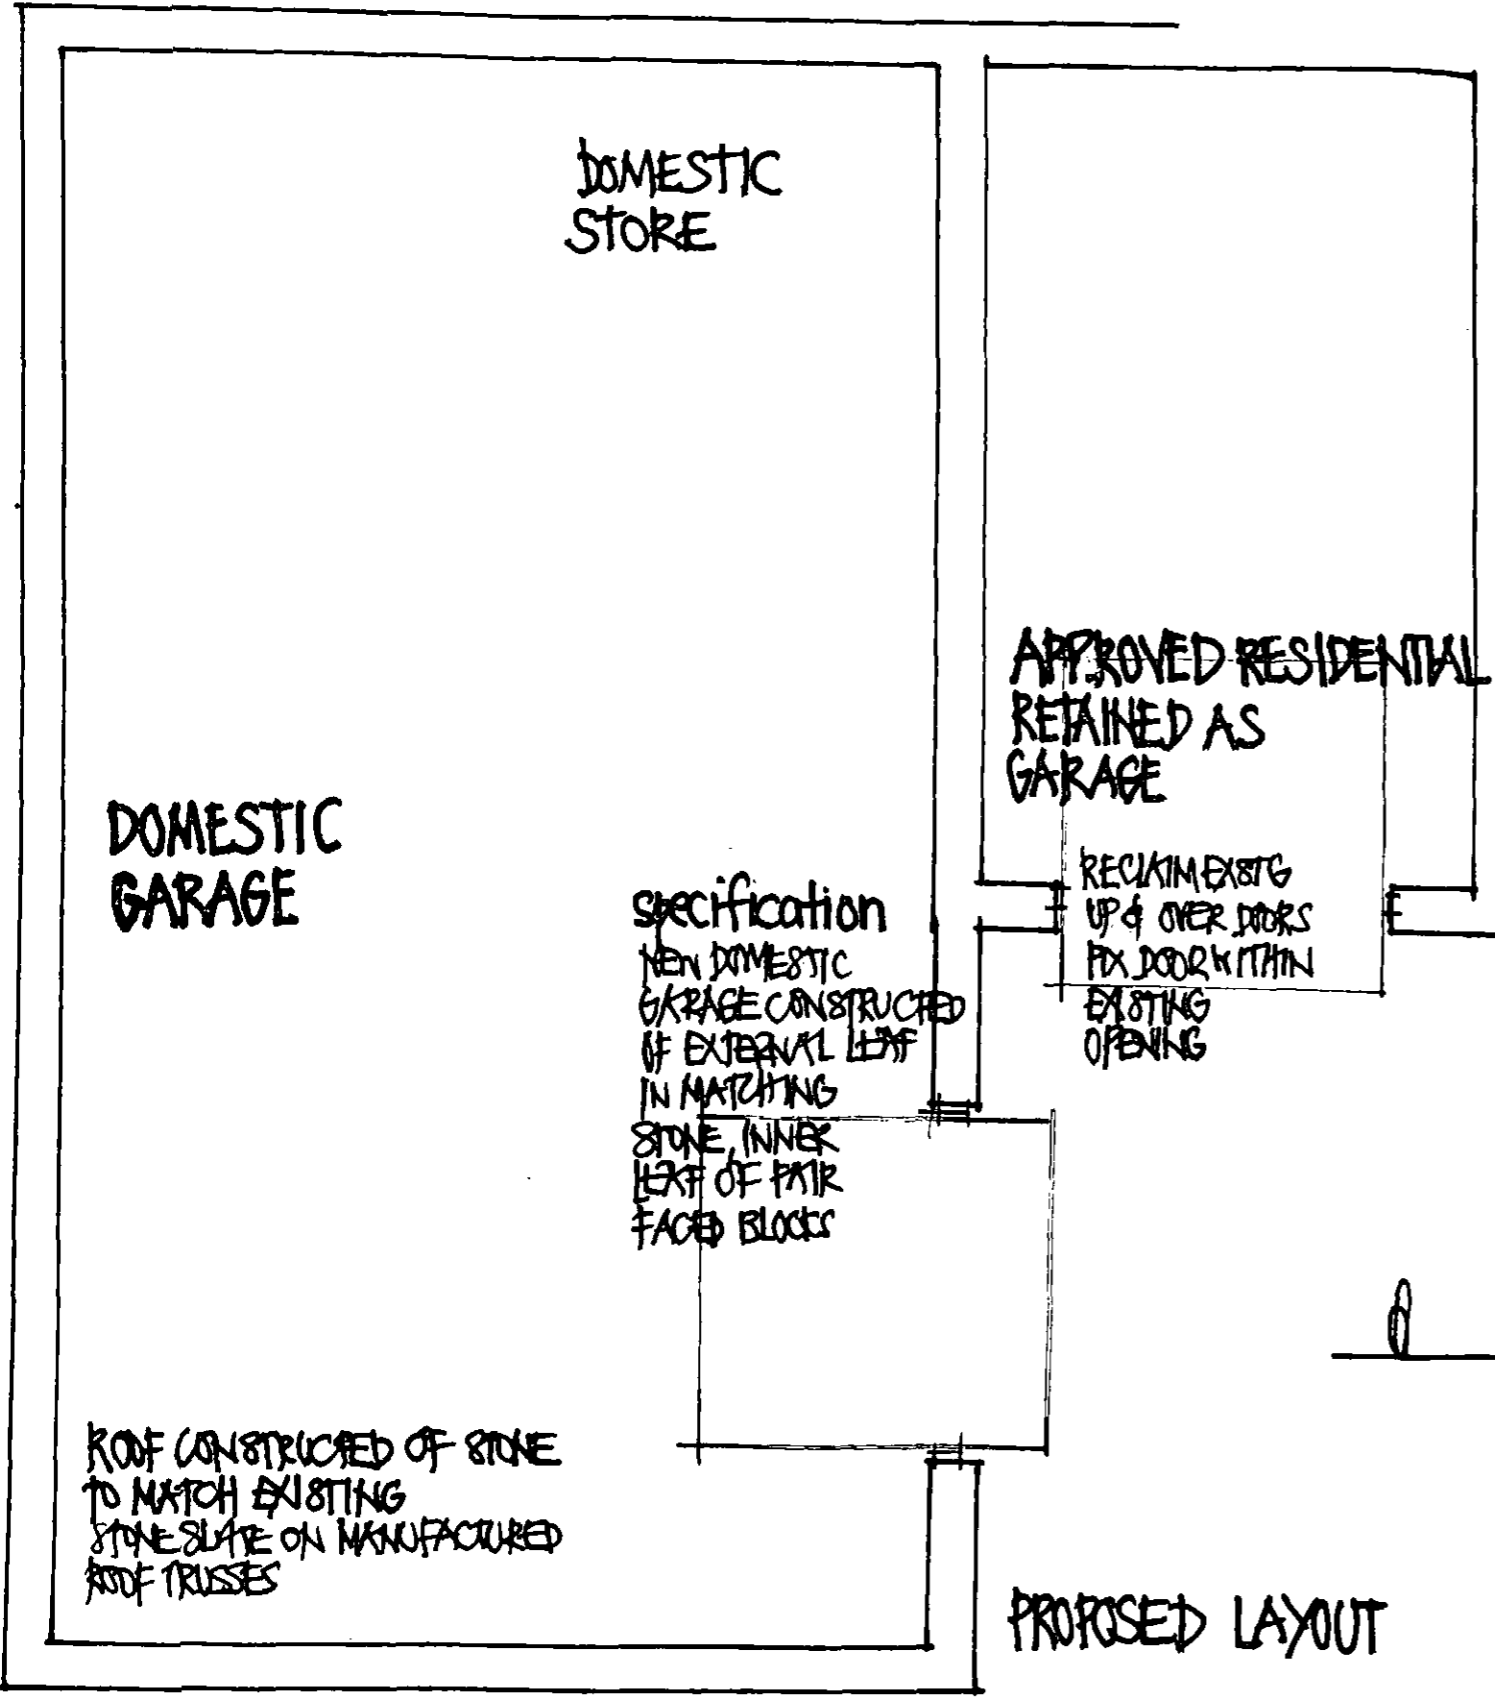


WINDY BANK FARM, PROPOSED DOMESTIC GARAGE EXTENSIONS  
MR & MRS J. BRADLEY


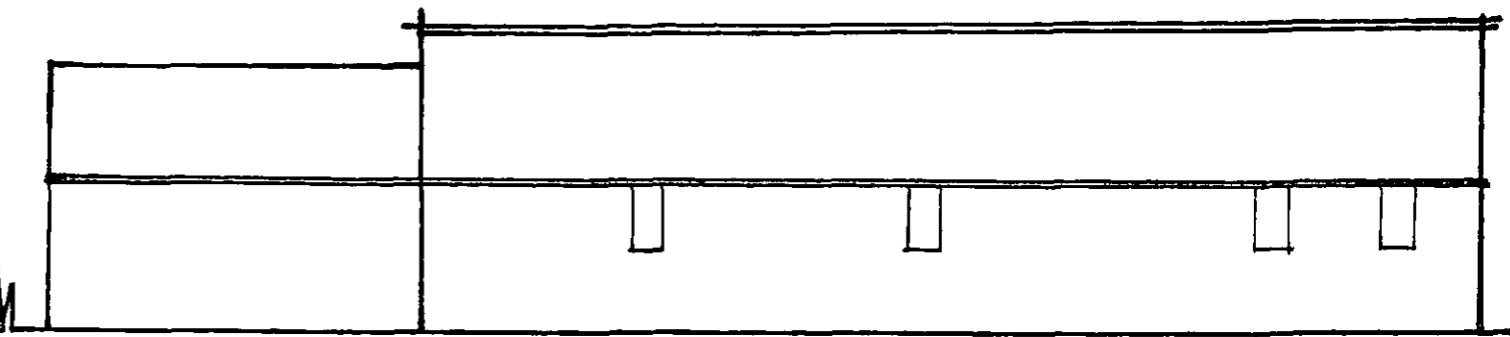


ELEVATIONS

FRONT ELEVATION TO COURTYARD


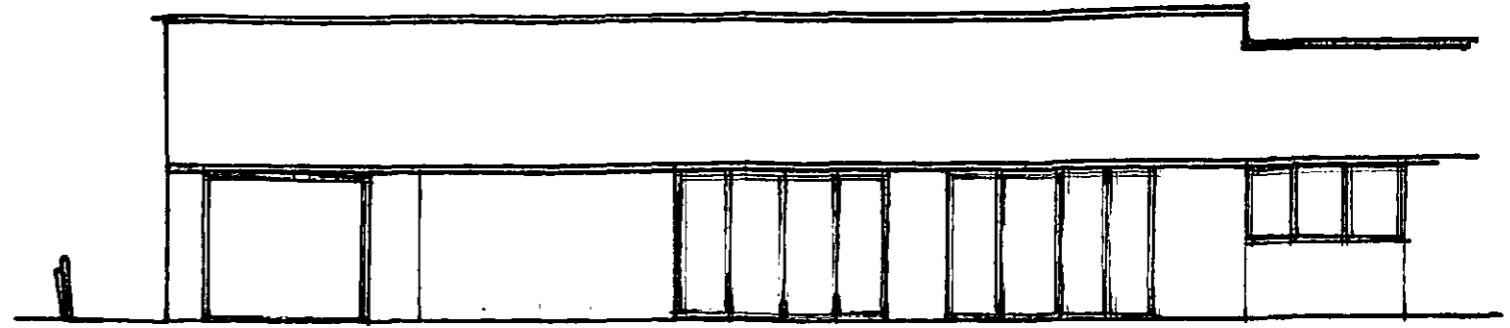


REAR ELEVATION TO FORMER GARAGES

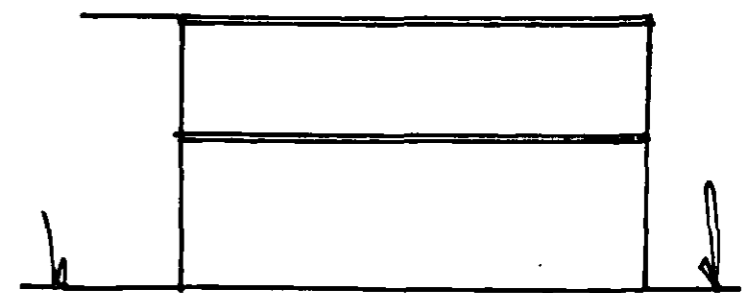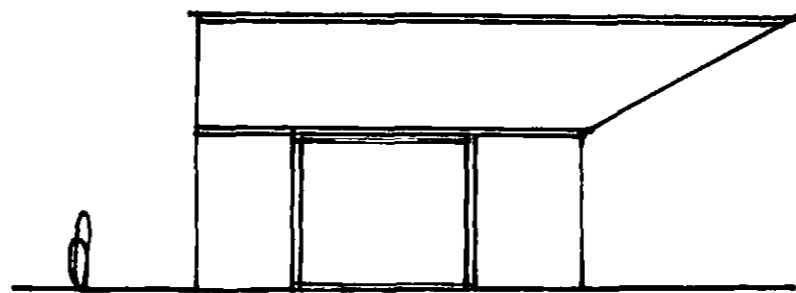

FRONT ELEVATION TO PROPOSAL

SIDE ELEVATION

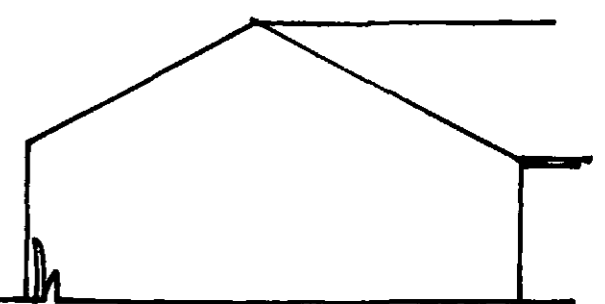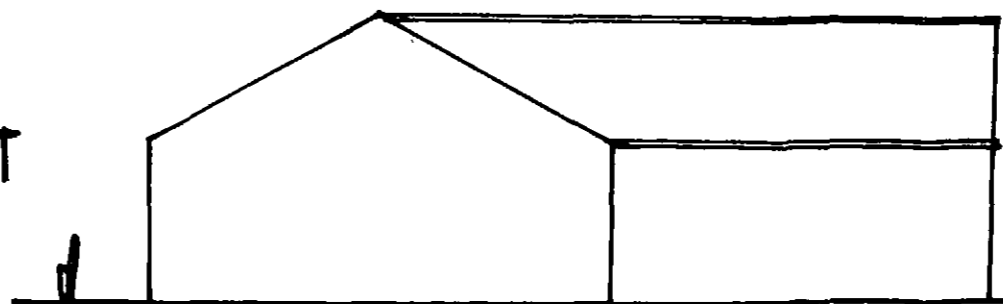

REAR ELEVATION TO PROPOSAL

SIDE ELEVATION