



SAFETY ZONE DIMENSIONS
 Permanent speed limit 30mph
 Sideways safety zone 0.5m
 Longways safety zone 0.5m
 (Dimensions are minimal)

PHASE 1

PHASE 2

GO	↘	GO	↓
G	35	G	35
R	5	R	5

PHASE 3

PHASE 4

GO	↙	GO	↘
G	35	G	
R	10	R	

DETAIL B (B)

Single/Dual carriageway 40mph or less - 450mm traffic cones, spacing 1.5m.
 Single/Dual carriageway 50mph or more - 750mm traffic cones, spacing 1.5m.
 Dual carriageway national speed limit - 750mm traffic cones, spacing 1.5m, relaxation 3m.


Notes:

- 1) During darkness, warning lights to BS EN 12352:2006 should be provided in accordance with Table A1.3 (Appendix 1).
- 2) 45° tapers have 1.2 m spacing, no relaxations.
- 3) On motorways and NSL AP duals with hard shoulders, 1m cones will be required for both standard and relaxation works for lead tapers and the facing wall of lane changes.

	Standard: Normal traffic including buses and HGVs	Restricted: Cars and light vehicles only
Two-way working	6.75 m minimum	5.5 m minimum
Shuttle working	3.25-3.50 m desirable width range 3.0 m absolute minimum	3.25 m desirable minimum width 2.5 m absolute minimum



Claycliffe Business Park

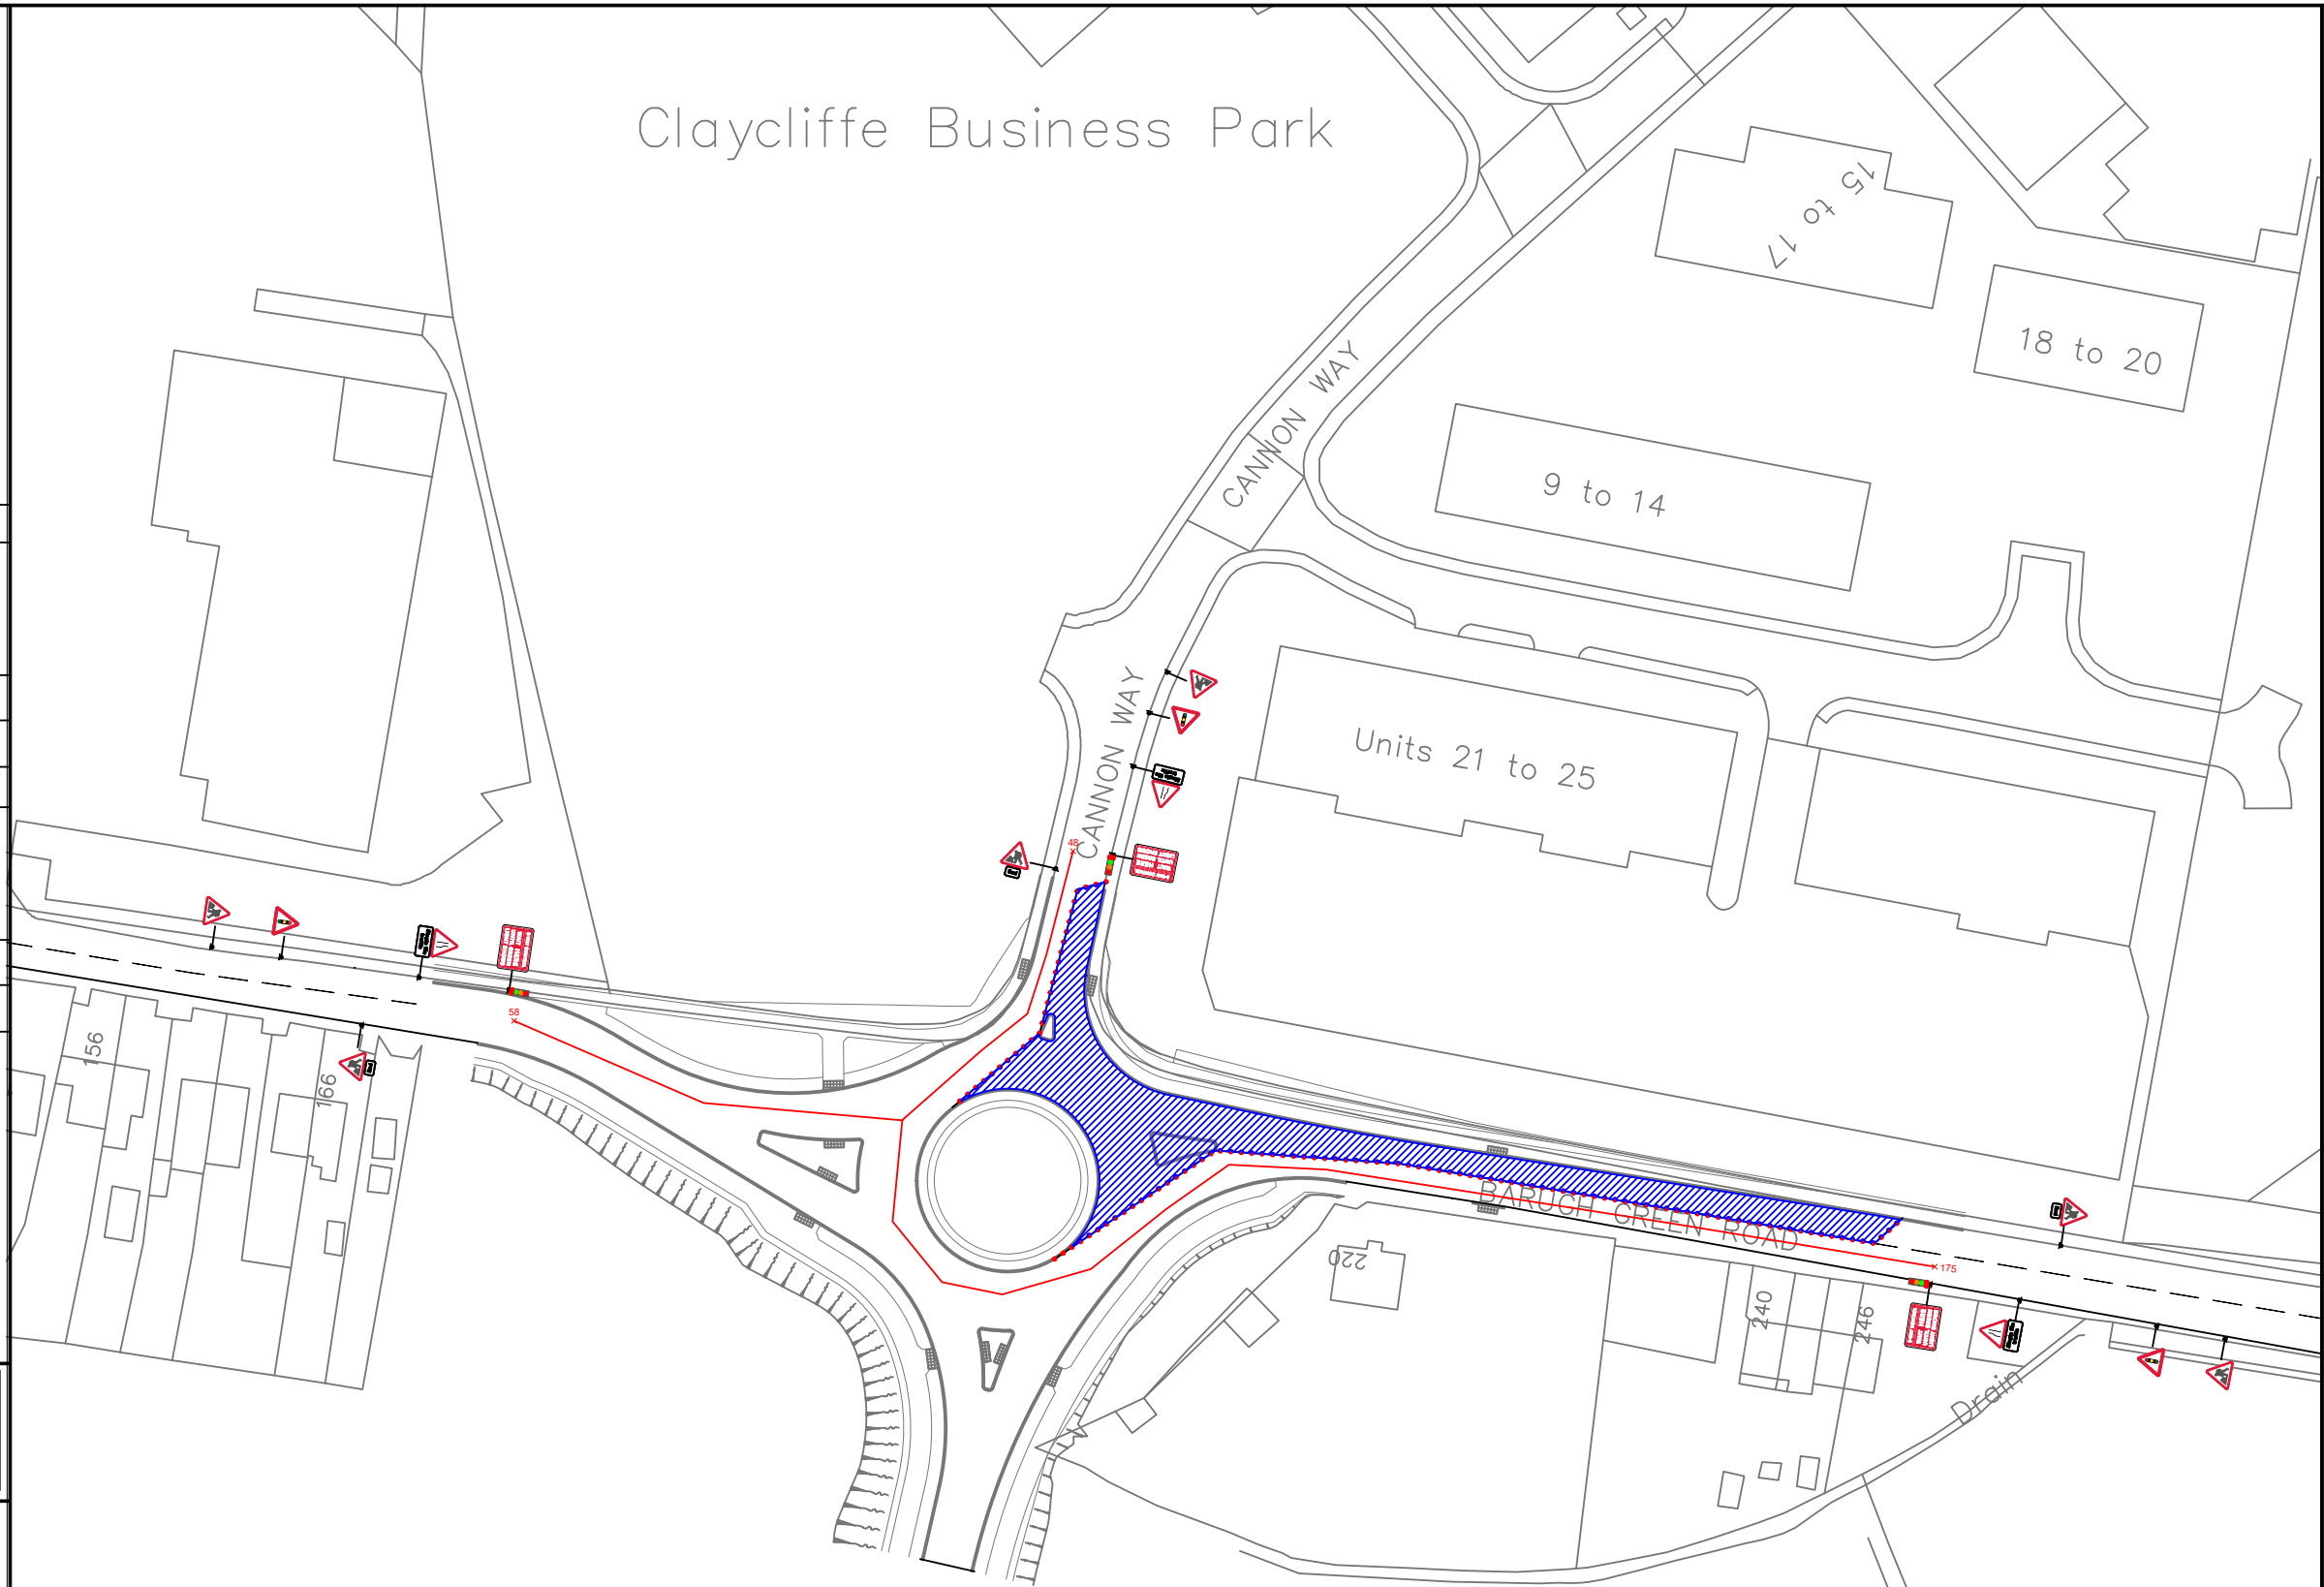

KEY

- Traffic sign
- Traffic cone
- Traffic signals
- Working Space
- Pedestrian Barrier



TEMPORARY TRAFFIC MANAGEMENT PLAN

Issue	1
Date	03/10/23

3 Way Traffic Lights
 Barugh Green Road, Barugh Green
 S75 1JY

Drawing No

FTM-00949J

Original drawing size A3 - NTS