




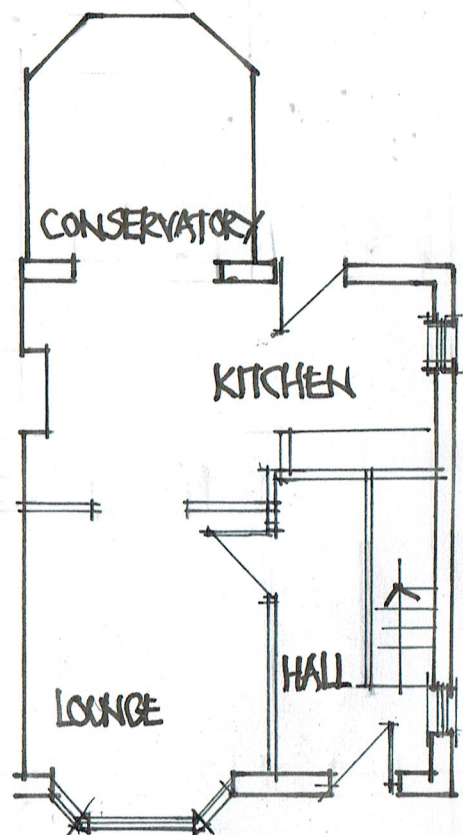


GROUND FLOOR EXISTING

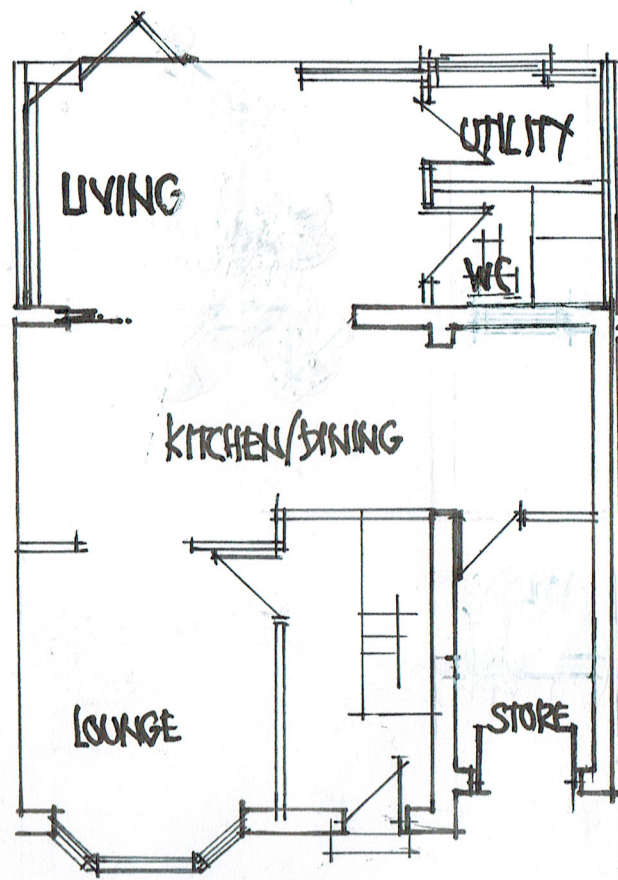


GROUND FLOOR PROPOSED

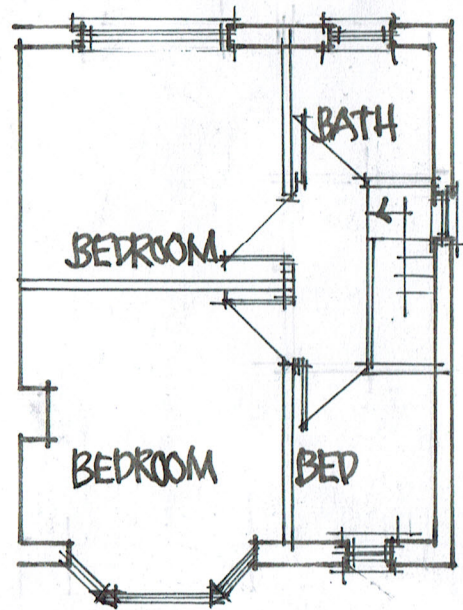

FIRST FLOOR EXISTING

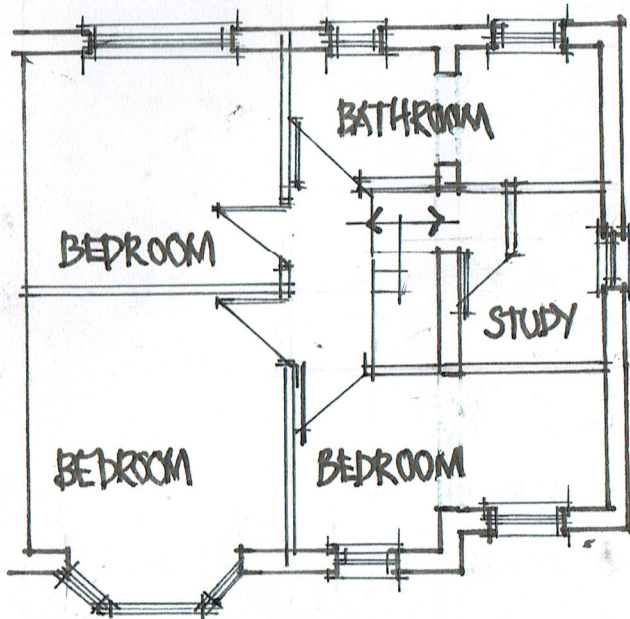

FIRST FLOOR PROPOSED

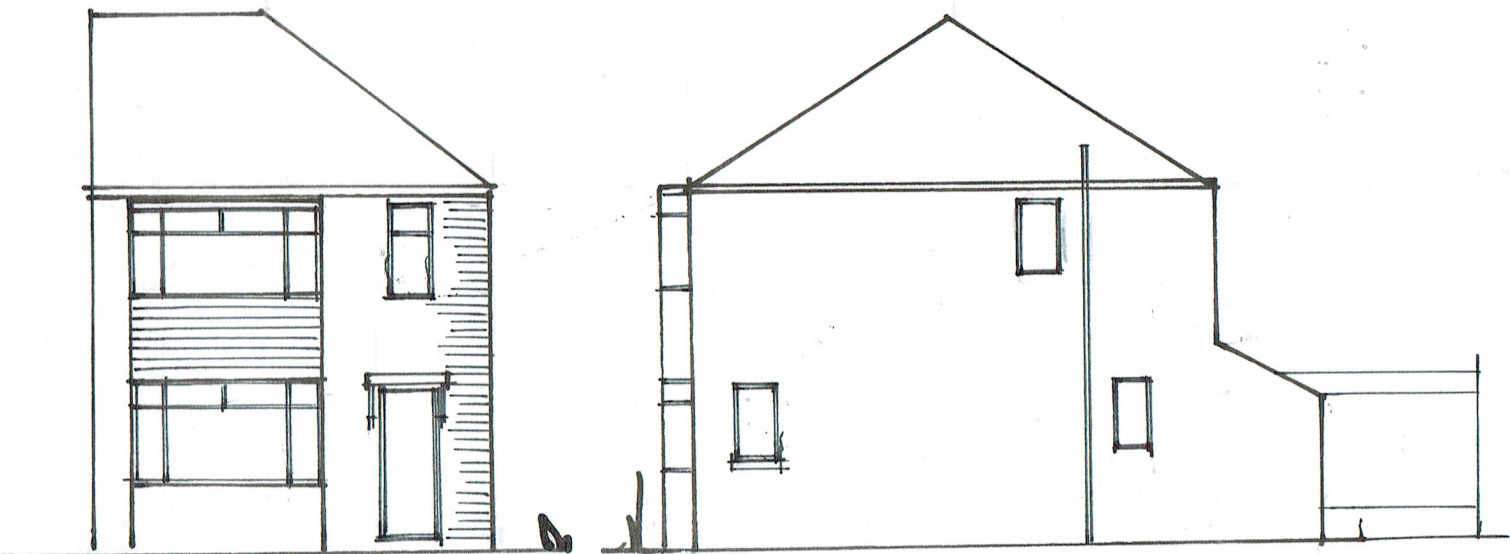

EXISTING FRONT ELEVATION    EXISTING SIDE ELEVATION



PROPOSED FRONT ELEVATION