


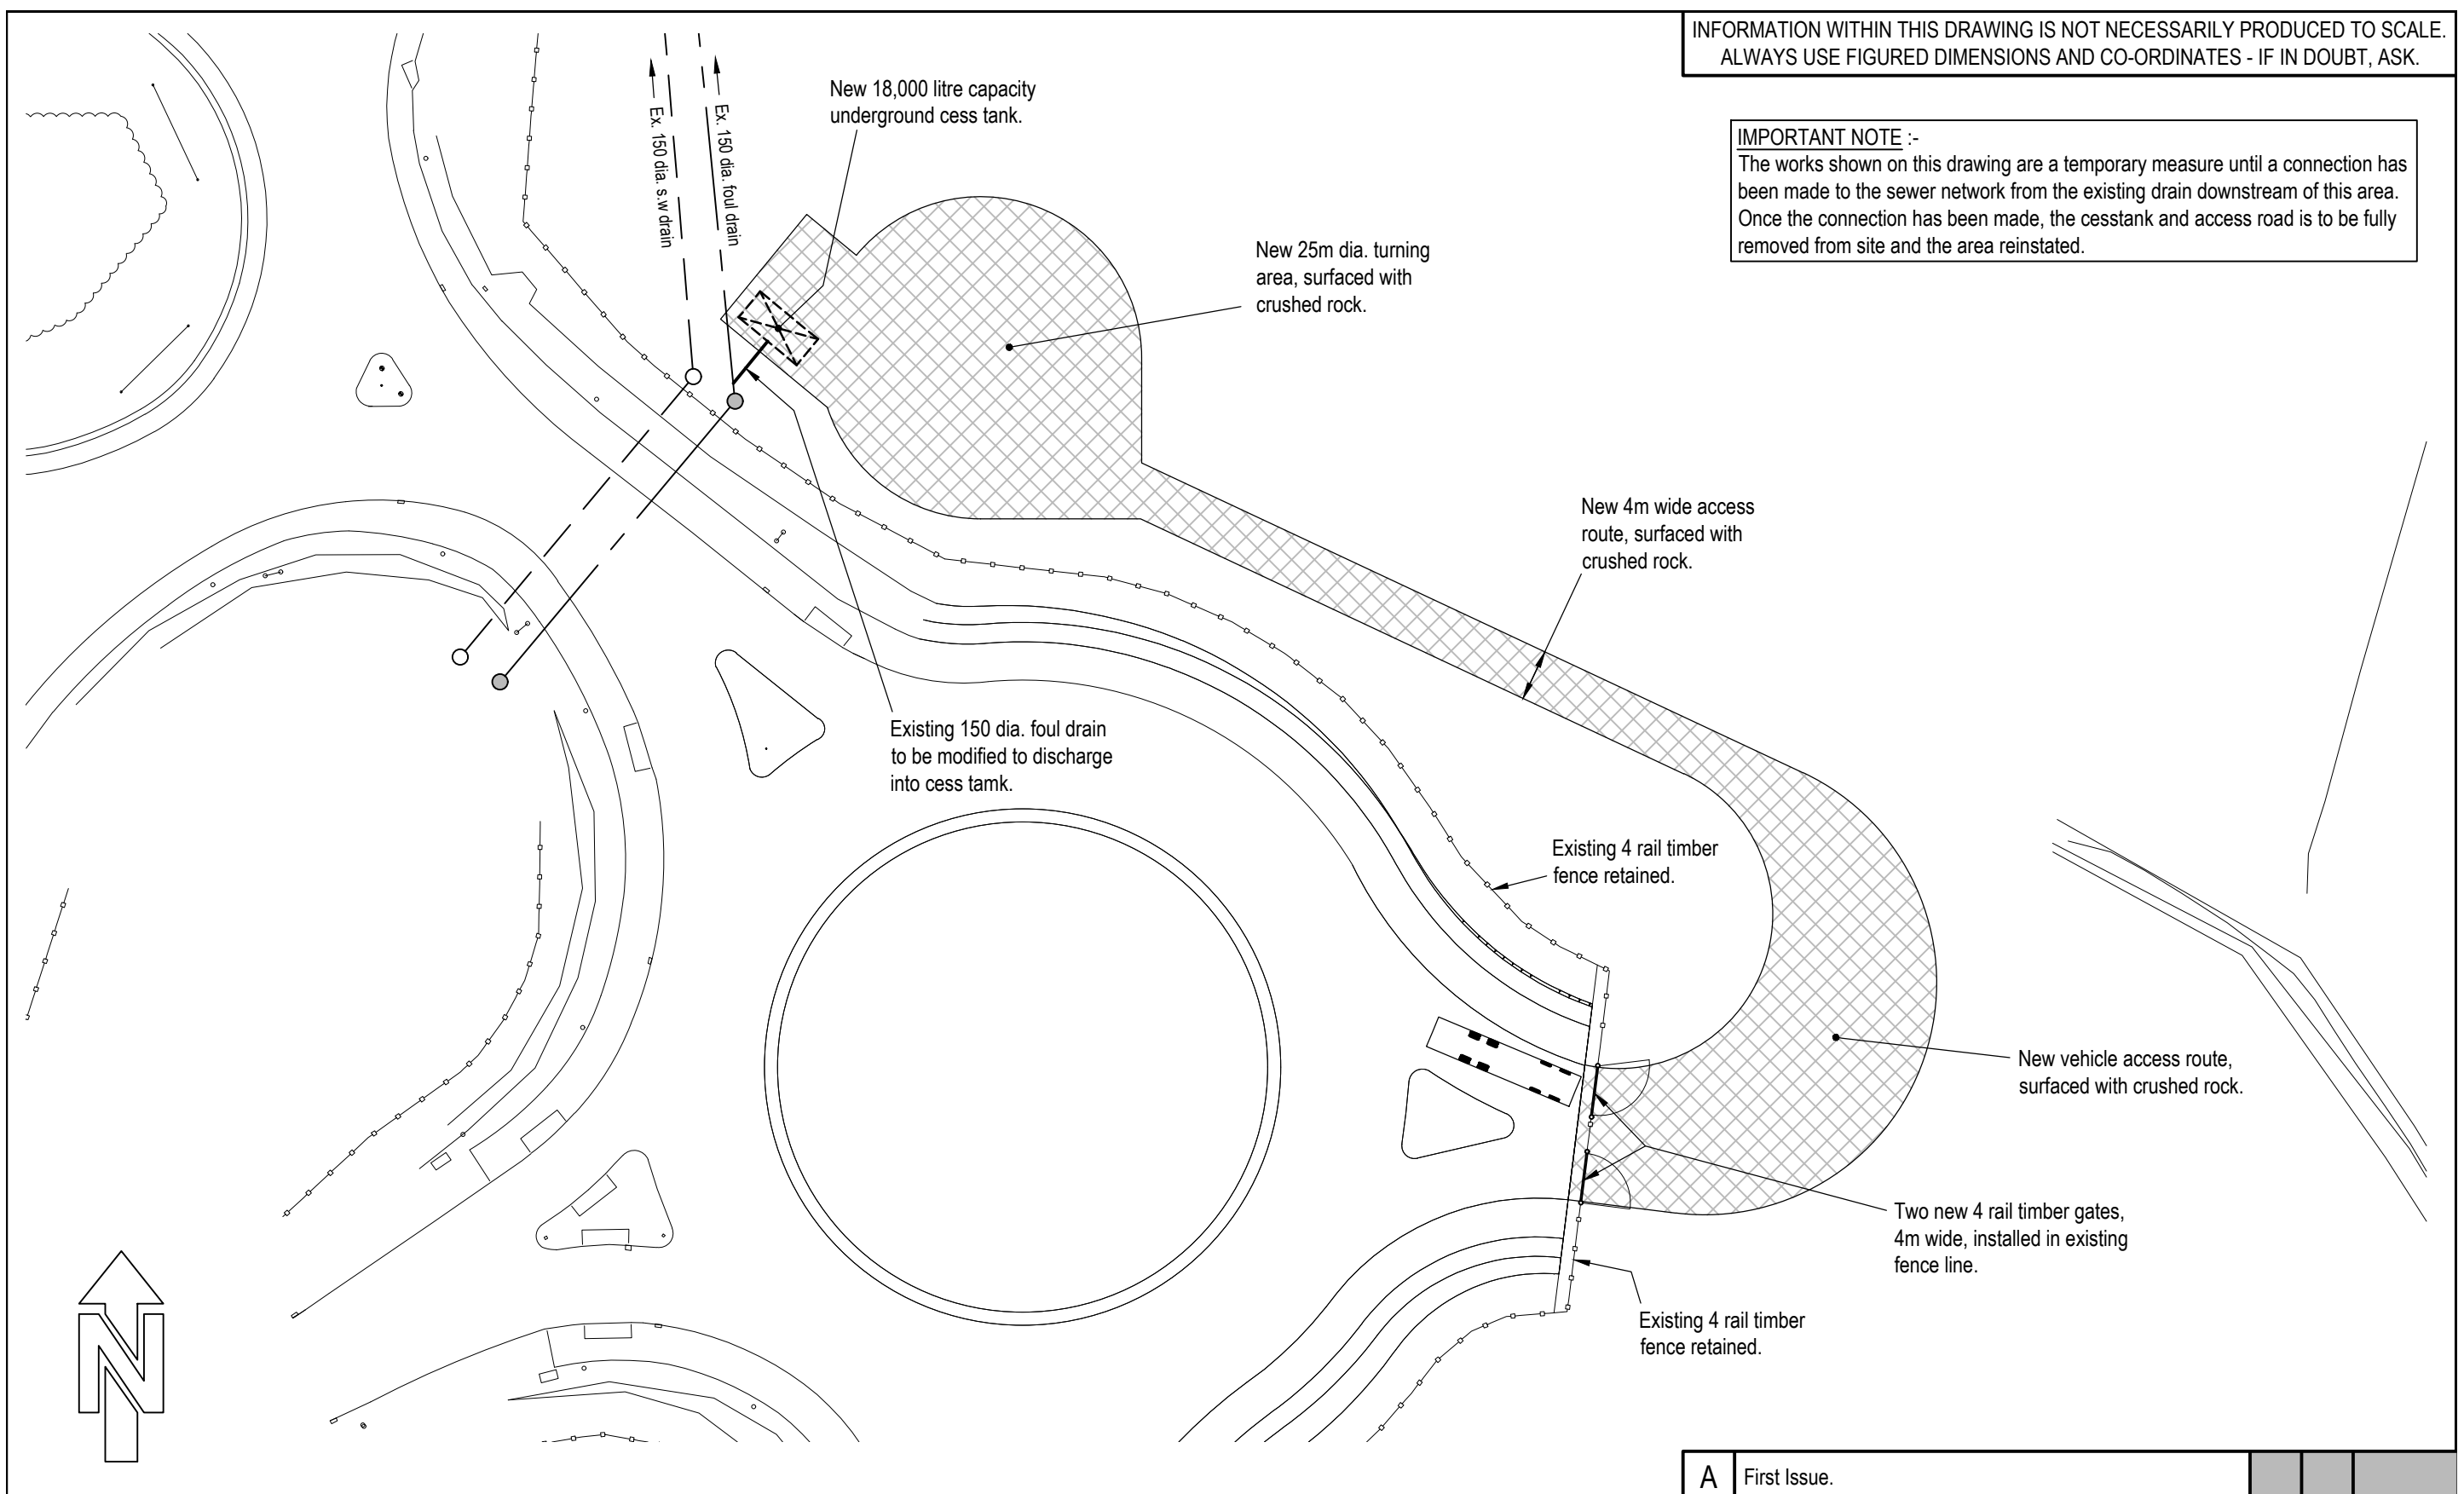

INFORMATION WITHIN THIS DRAWING IS NOT NECESSARILY PRODUCED TO SCALE.
ALWAYS USE FIGURED DIMENSIONS AND CO-ORDINATES - IF IN DOUBT, ASK.

IMPORTANT NOTE :-
The works shown on this drawing are a temporary measure until a connection has been made to the sewer network from the existing drain downstream of this area. Once the connection has been made, the cesstank and access road is to be fully removed from site and the area reinstated.

Eastwood & Partners
CONSULTING ENGINEERS
St. Andrew's House
23 Kingfield Road
Sheffield
S11 9AS
Tel 0114 255 4554
Fax 0114 255 4330
mail@eastwoodandpartners.com
www.eastwoodandpartners.com



E.V WADDINGTON LTD.
ROCKINGHAM
CESSTANK AND ACCESS ROUTE

A	First Issue.					
REV	DESCRIPTION			SIG	CHK	DATE
SCALE WHEN PLOTTED AT A3			DRAWING STATUS			
1:500			PRELIMINARY			
DRAWN	CHECKED	DATE	DRAWING NUMBER		REV	
MW	AP	01-08-19	39724/017		A	