



Side

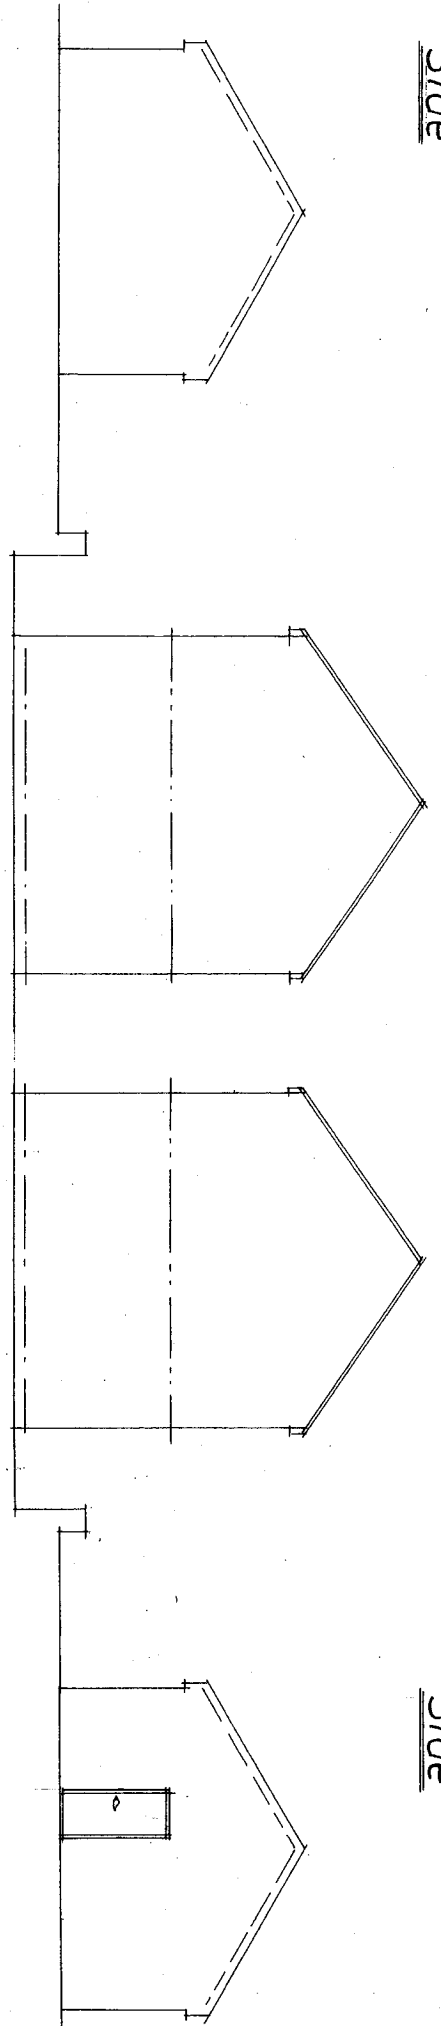


Side

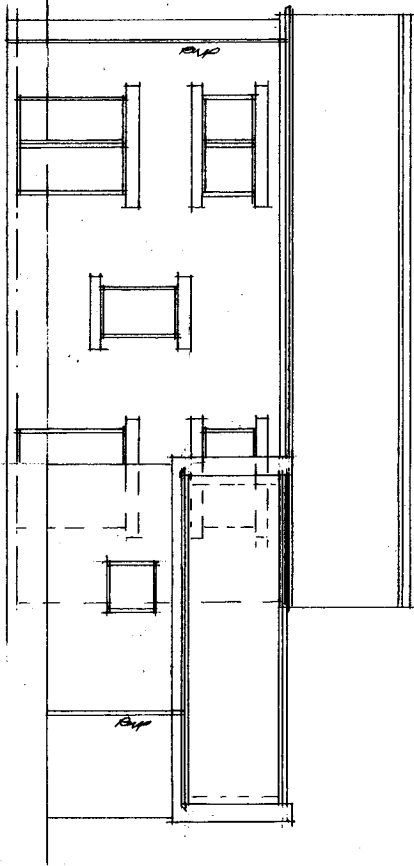


Rear


Front

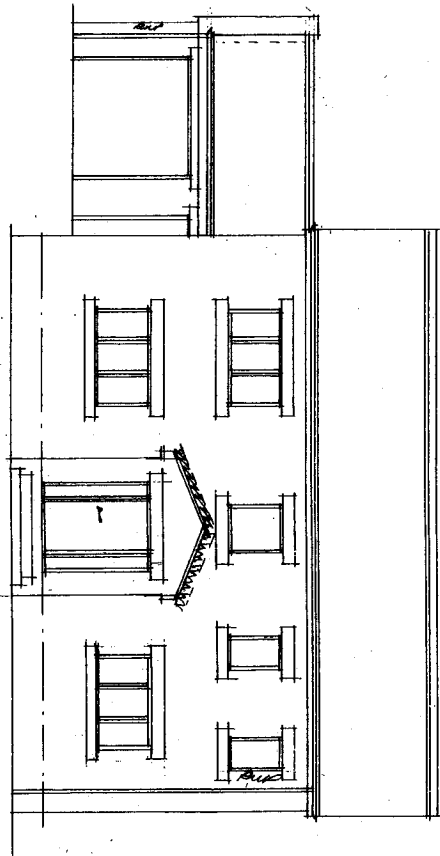

part Rear

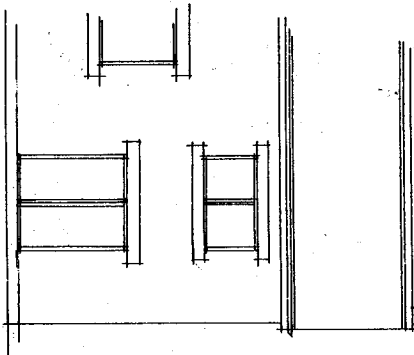


Garage Front


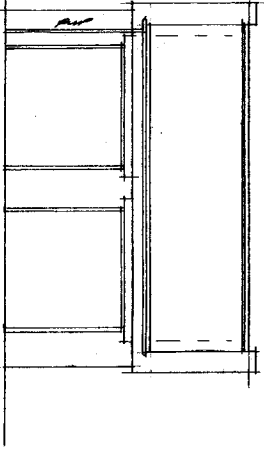


Garry Greeham Associates Residential Design Consultant Westwood House 18 Carr Lane Tankersley Barnsley S75 3BE Tel(01226)746573	
Project S/Storey Rear Extension	
Client Mr. & Mrs. G. Varnam	
Title Elevations as Existing	
Address "Holly Cottage" 21 Carr Head Road, Howbrook Sheffield, S35 7BJ	
Drawn By 999	
Scale 1:100	Date Aug 21
Drawing No 968-02	Rev
Member of the Chartered Institute of Architectural Technologists	

Rev	Notes	Date

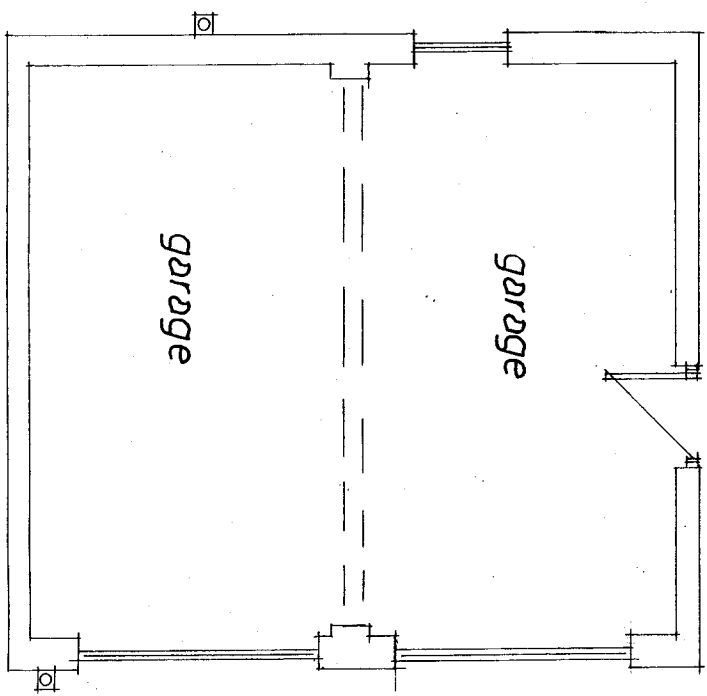


EXISTING BARNLEY STONE WALL

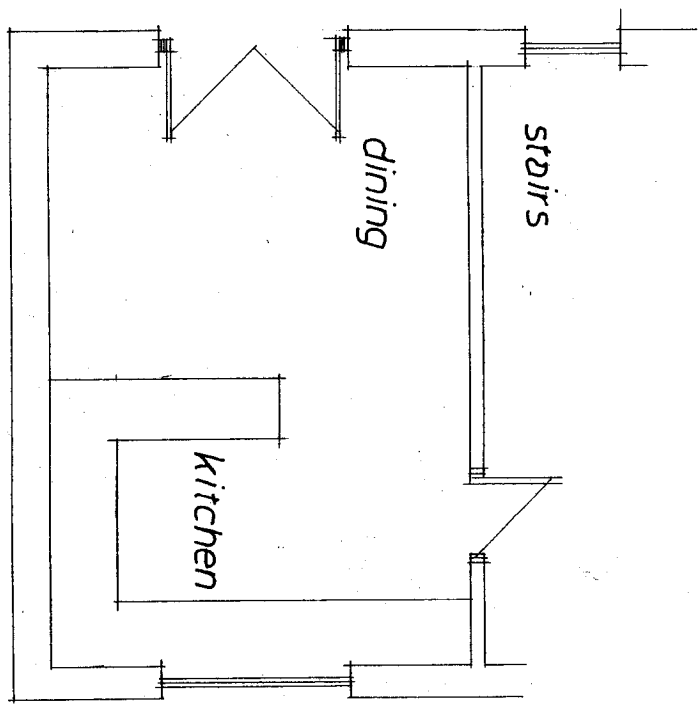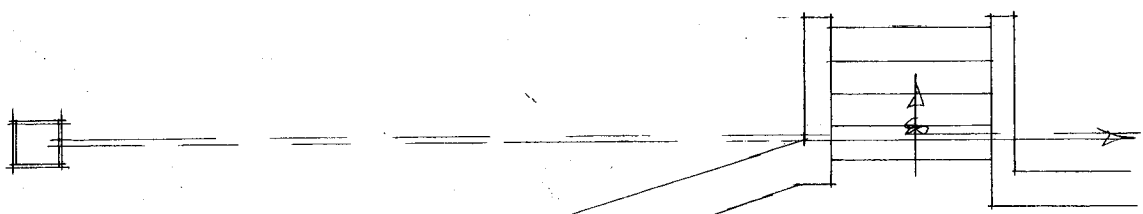


Garry Greetham Associates Residential Design Consultant Westwood House 18 Carr Lane Tankersley Barnsley S75 3BE Tel(01226)746573	
PROJECT	S/Storey Rear Extension
CLIENT	Mr. & Mrs. G. Varnam
TITLE	Floor Layout as Existing
ADDRESS	"Holly Cottage" 21 Carr Head Road, Howbrook Sheffield, S35 7BJ
DRAWN BY	999
SCALE	1:50
DATE	Aug 21
DRAWING No.	968-03
REV	

Rev	Notes	Date


Side

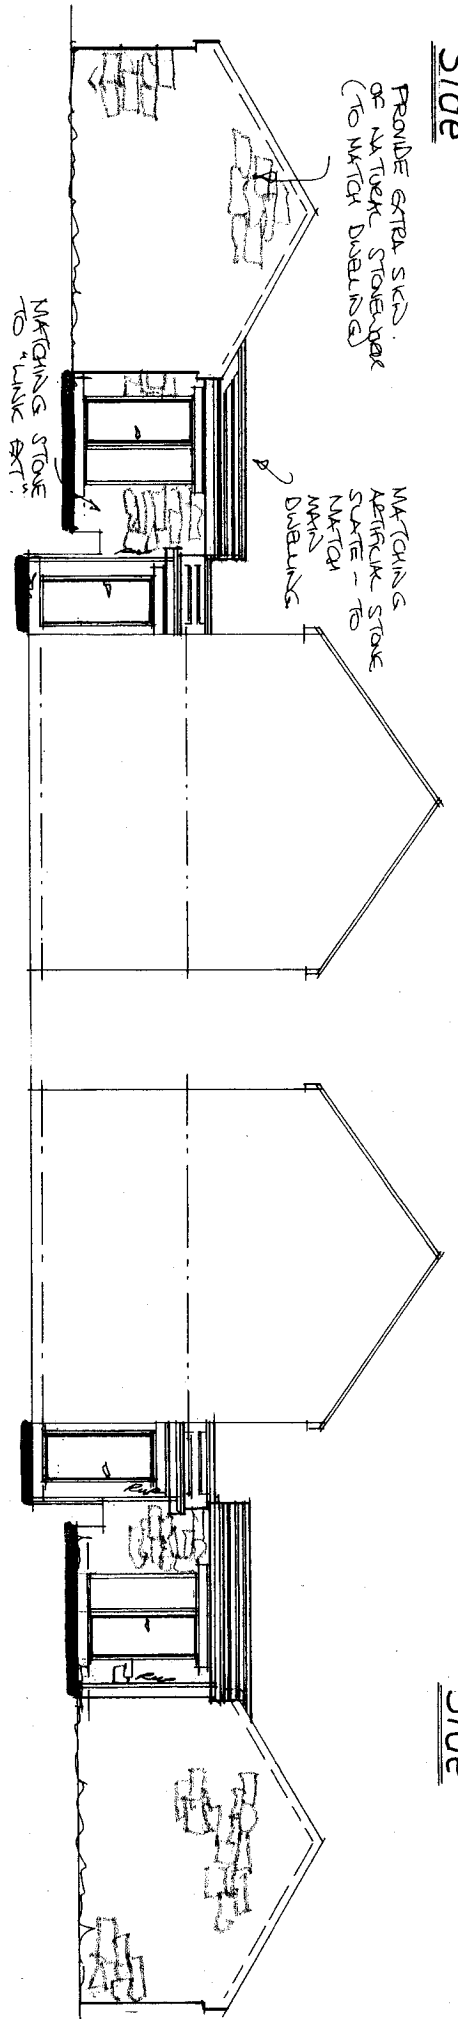


Side

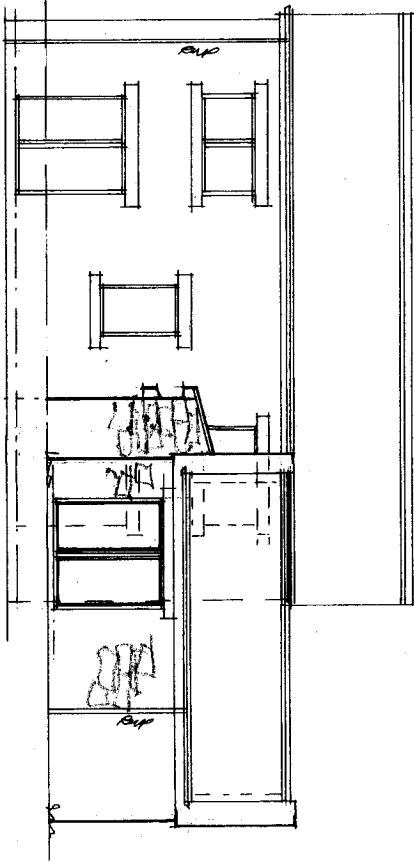


Rear

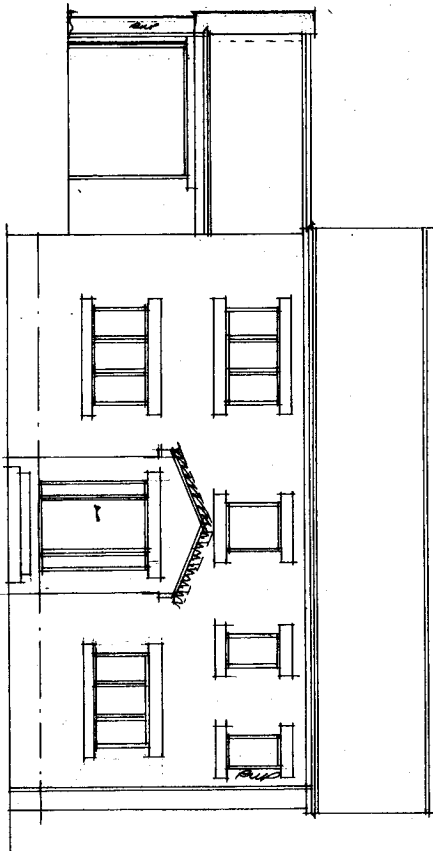

Front

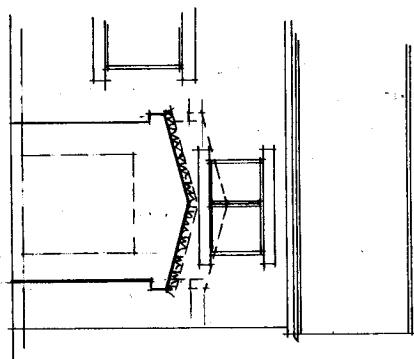

part Rear

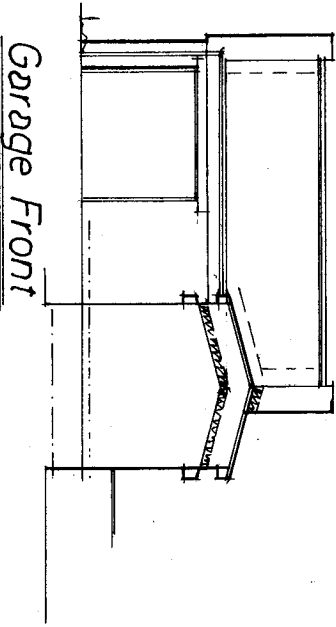

Garage Front

Garry Greetham Associates Residential Design Consultant Westwood House 18 Carr Lane Tankersley Barnsley S75 3BE Tel(01226)746573	
PROJECT S/Storey Rear Extension	
CLIENT Mr. & Mrs. G. Varnam	
TITLE Elevations as Proposed	
ADDRESS "Holly Cottage" 21 Carr Head Road, Howbrook Sheffield. S35 7BJ	
DRAWN BY 999	SCALE 1:100
DATE Aug 21	DRAWING No 968-04
Member of the Chartered Institute of Architectural Technologists	

Rev	Notes	Date

Rev	Notes	Date

Garry Associates
Residential Design Consultant
Westwood House
18 Carr Lane
Tankersley
Barnsley S75 3BE
Tel(01226)746573

PROJECT S/Storey Rear Extension

CLIENT Mr. & Mrs. G. Varnam

TITLE Floor Layout as Proposed

ADDRESS "Holly Cottage"
21 Carr Head Road, Howbrook
Sheffield. S35 7BJ

DRAWN BY 999

SCALE 1:50

DATE Aug 21

DRAWING No 968-05

REV

Member of the Chartered Institute
of Architectural Technologists

