


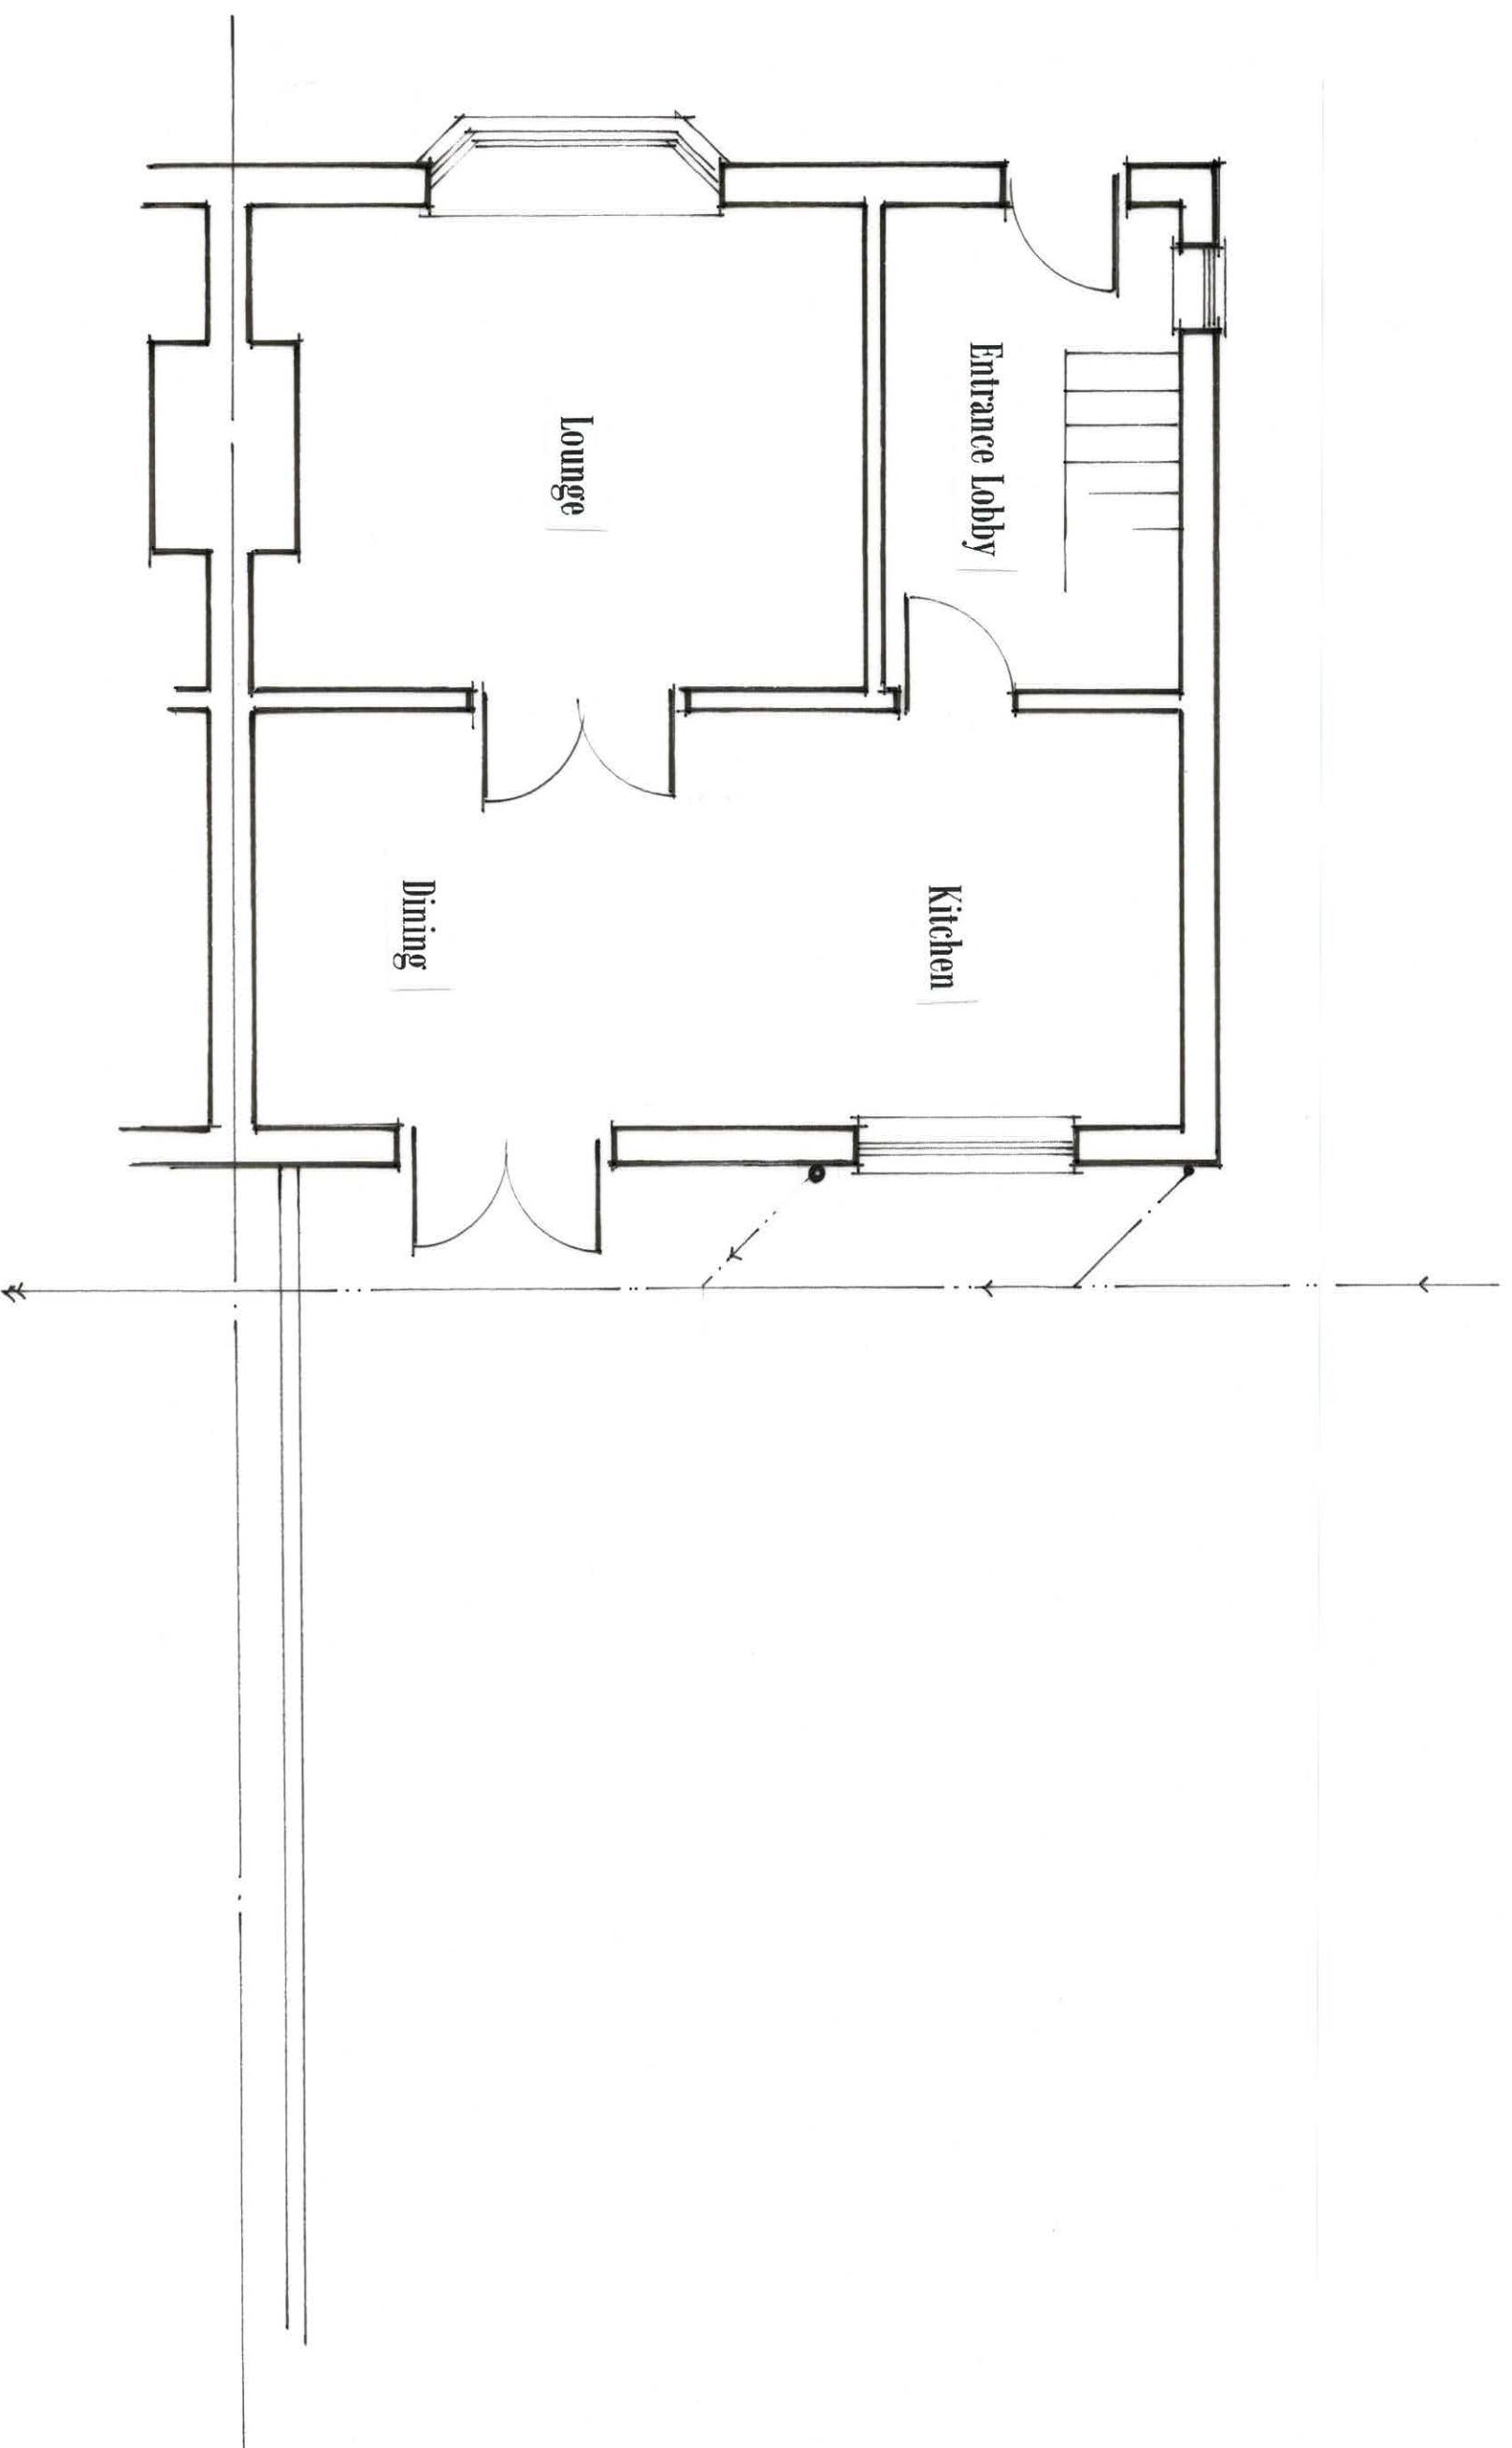

Existing Ground Floor Layout

1 : 50 @ A3