

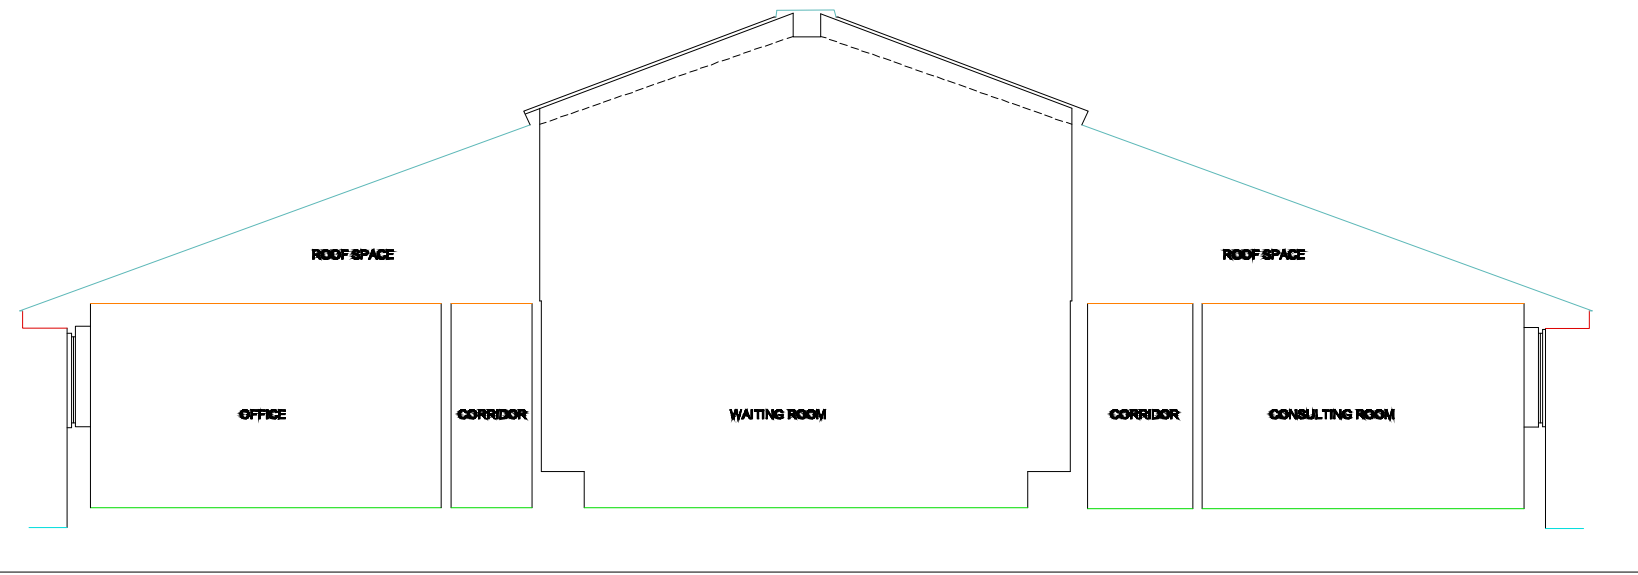
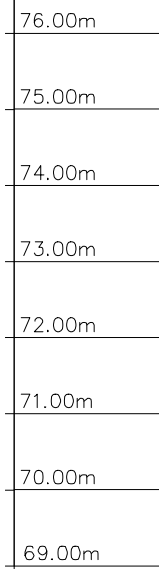


0	SCALE 1:50	4m
0	SCALE 1:100	8m
0	SCALE 1:200	16m
0	SCALE 1:500	40m
0	SCALE 1:1250	100m

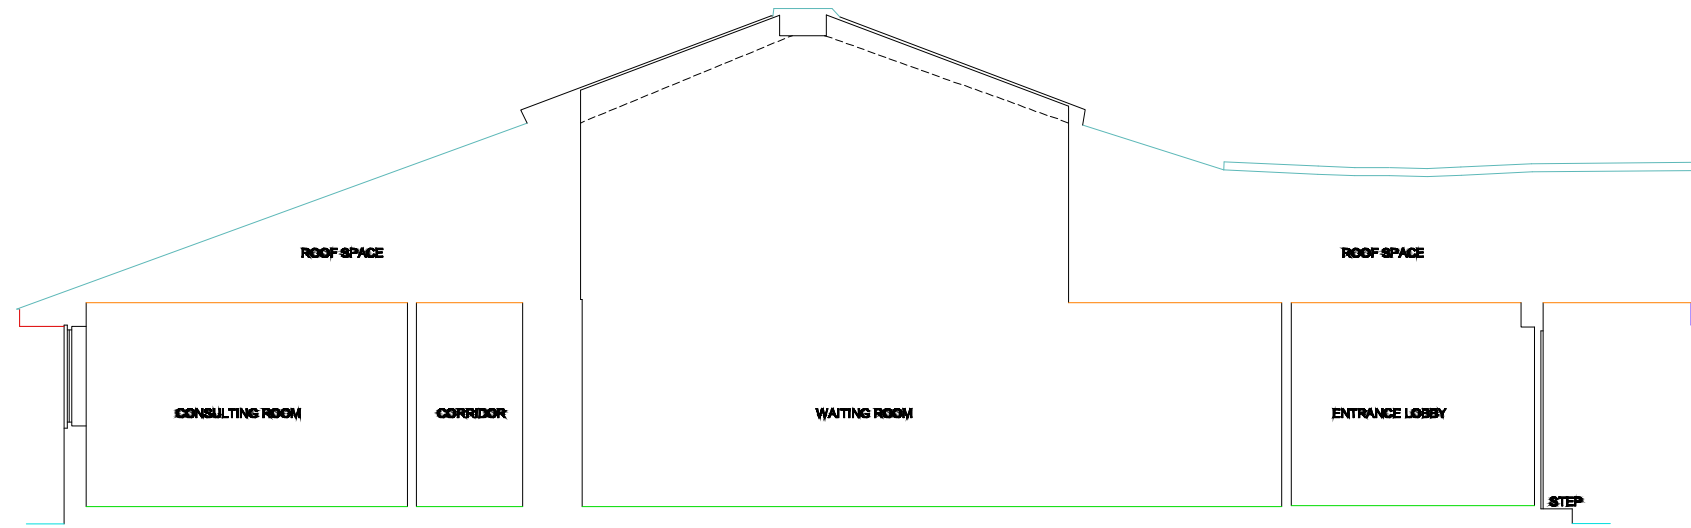

SECTION A-A

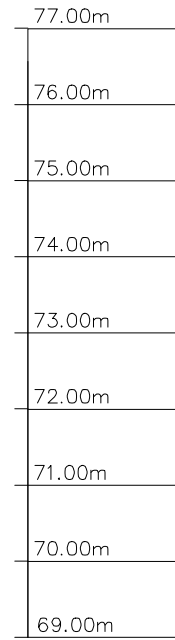

SECTION B-B

pb ARCHITECTURAL DESIGN
 PROJECT MANAGEMENT
 SPECIFICATION MANAGEMENT
 COMPUTER AIDED DESIGN

pb

25 MILL HILL AVENUE, PONTEFRAC, WEST YORKSHIRE WF8 4JH
 TELEPHONE 01977 798494
 email pb1@gmx.com

CLIENT
 ROYSTON GROUP PRACTICE

PROJECT
 GROUND FLOOR EXTENSION

DRAWING
 EXISTING SECTIONS

SCALE 1:100	DATE MAY 13	DRAWN BY pb	CHECKED BY
----------------	----------------	----------------	------------

DRAWING No. RGP/SURVEY 4	REVISION
-----------------------------	----------

© COPYRIGHT: ALL RIGHTS RESERVED. THIS DRAWING MUST NOT BE REPRODUCED WITHOUT PERMISSION. DO NOT SCALE. THE CONTRACTOR IS RESPONSIBLE FOR CHECKING DIMENSIONS, WHICH ARE IN MILLIMETRES, UNLESS OTHERWISE STATED.