



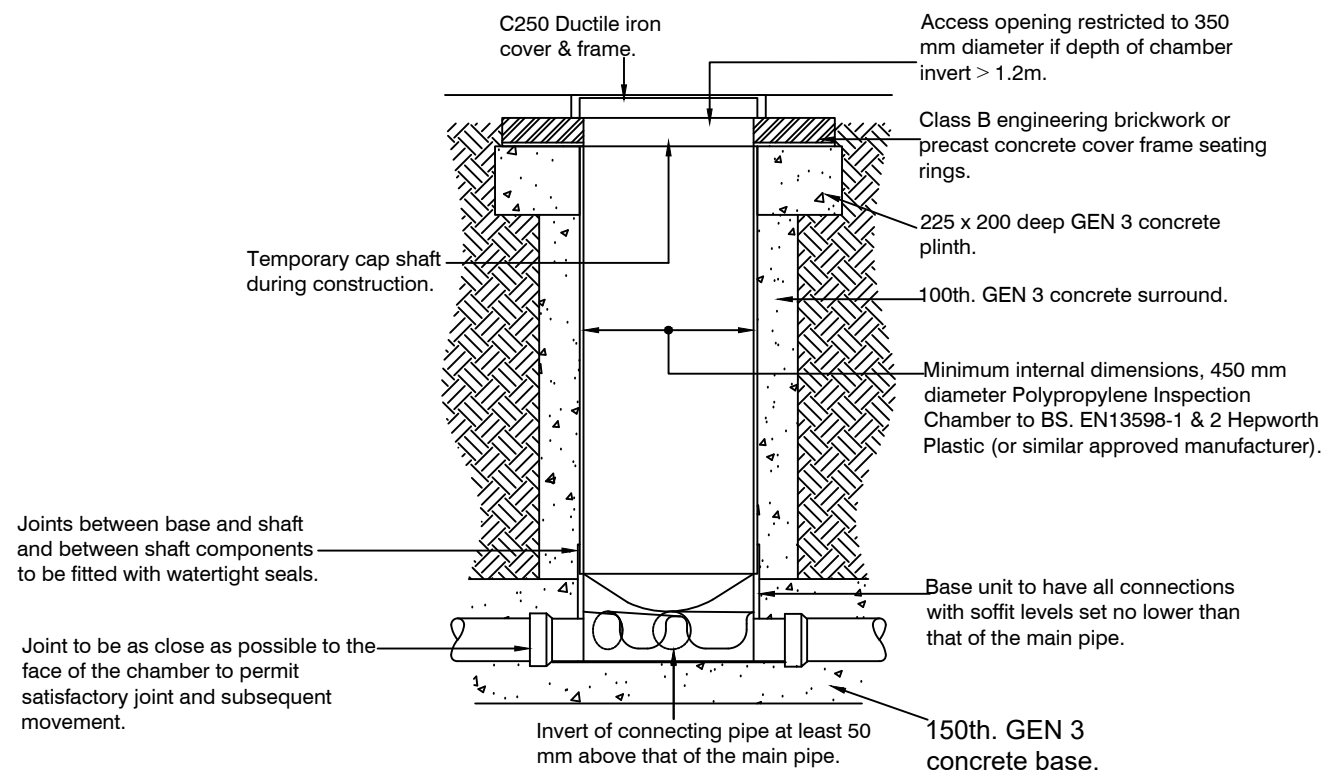


450mm DIA. INSPECTION CHAMBER DETAIL
100 & 150 DIA.

SCALE 1 : 20

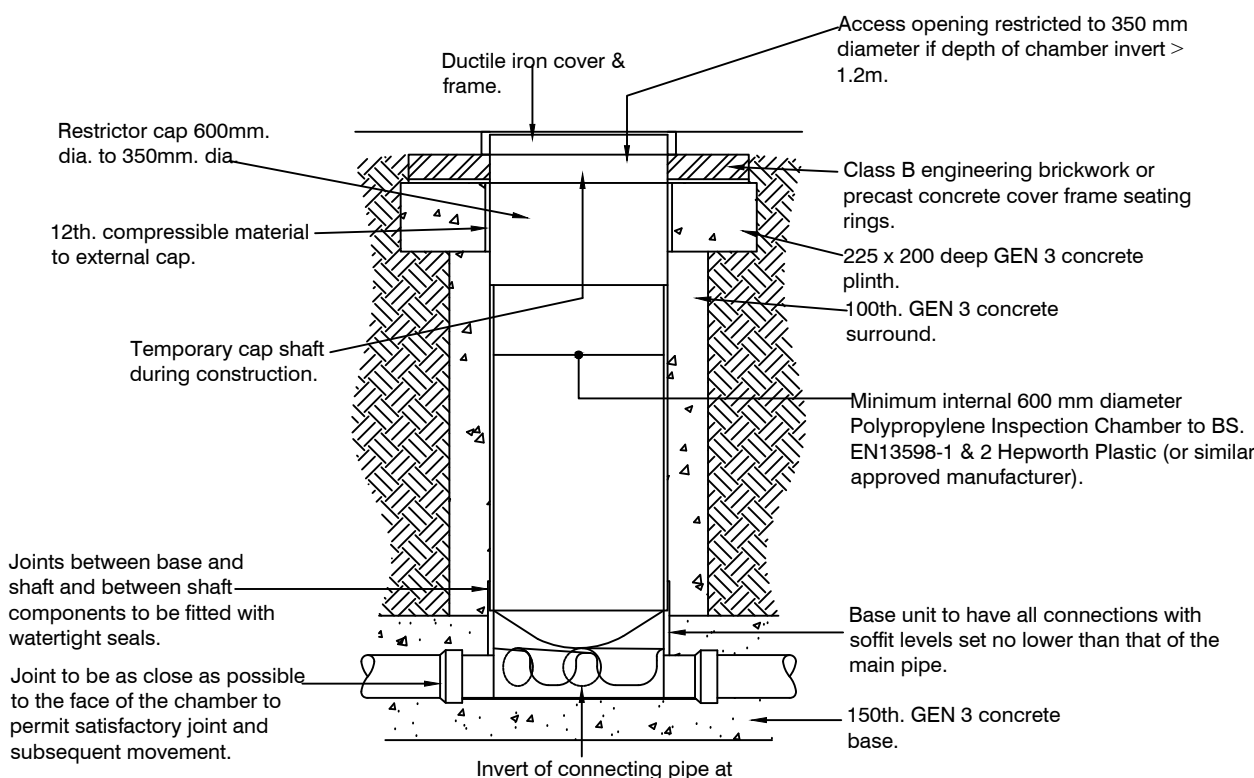


600mm DIA. INSPECTION CHAMBER DETAIL
150, 225 & 300 DIA.


SCALE 1 : 20

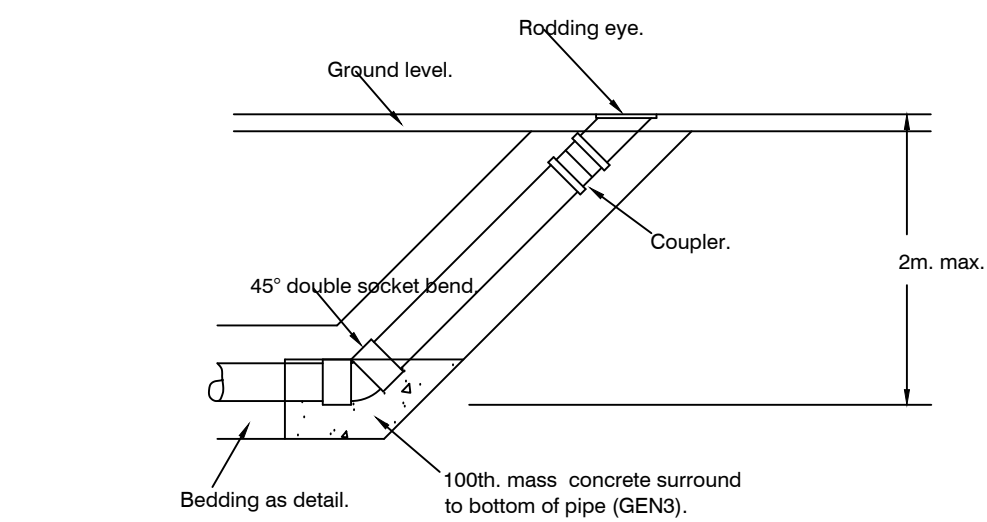


RODDING EYE DETAIL
SCALE 1:20

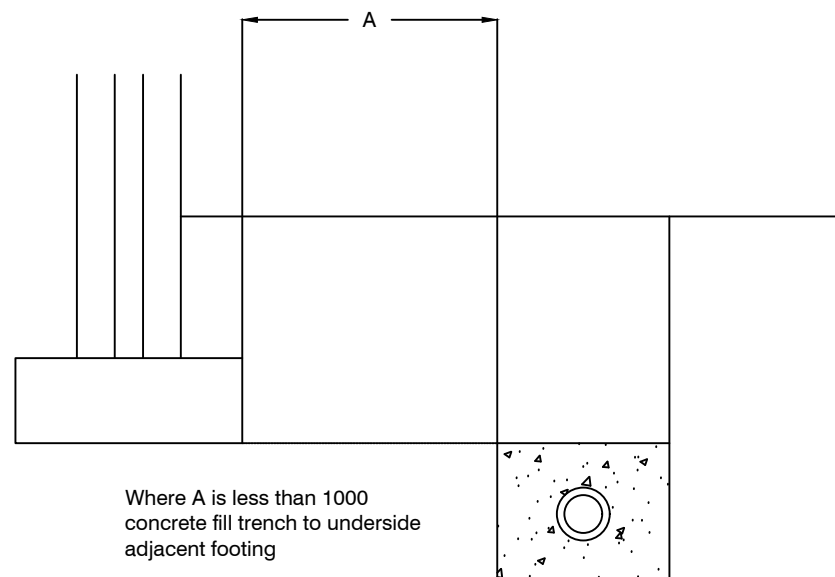


Where A is less than 1000
concrete fill trench to underside
adjacent footing
DETAIL OF DRAINAGE
PROTECTION ADJACENT TO
BUILDINGS
FOR PRIVATE DRAINAGE
SCALE 1:20

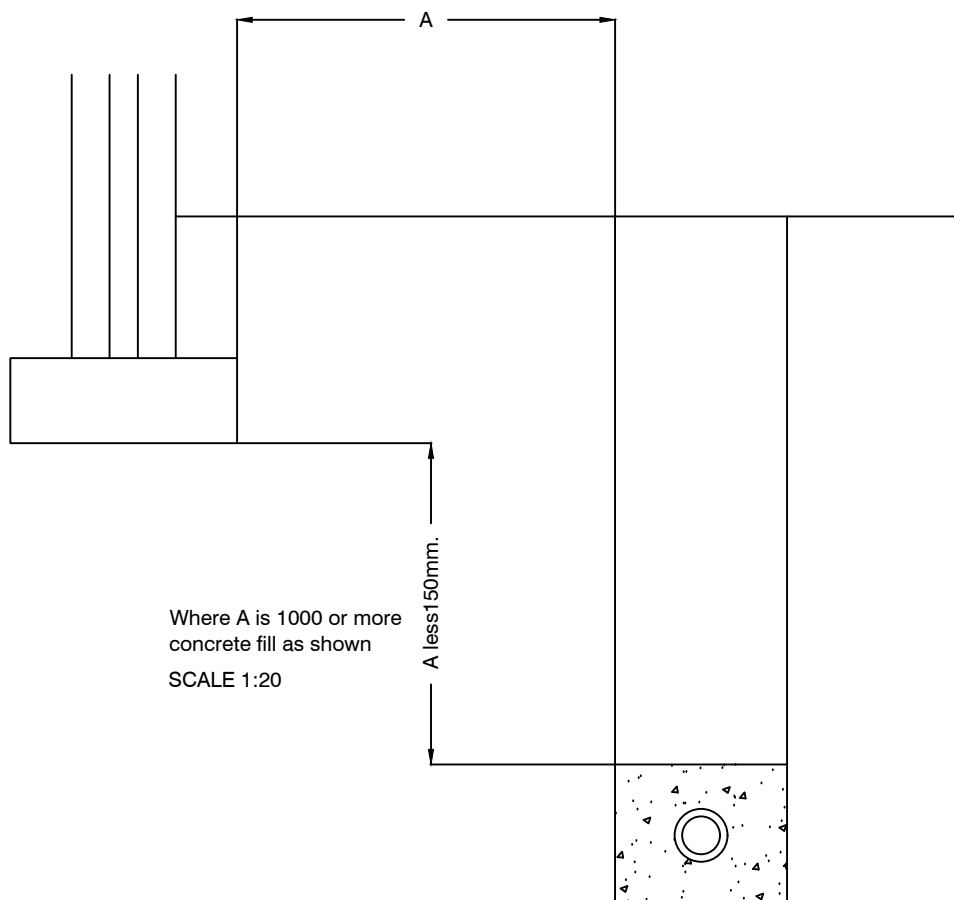

Where A is 1000 or more
concrete fill as shown
SCALE 1:20

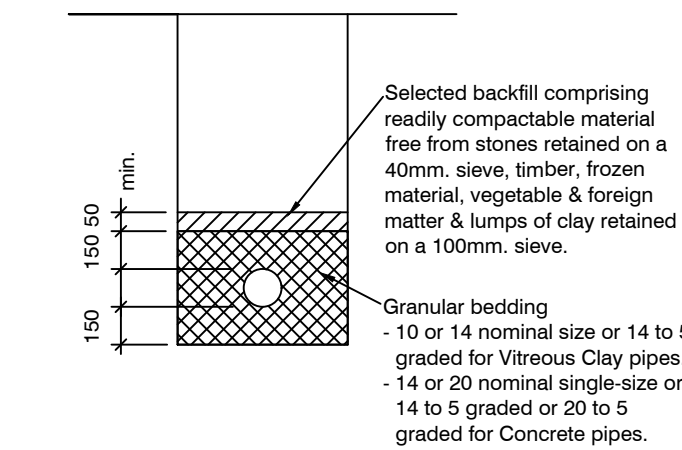


BEDDING DETAIL CLASS S
SCALE 1:20

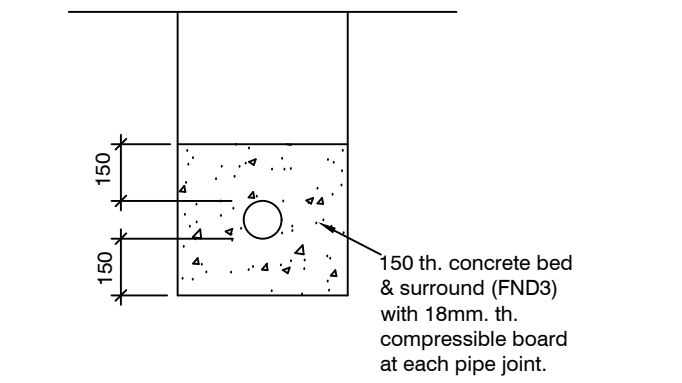


PIPE BEDDING DETAIL DEPTH OF COVER LESS THAN 1.2m
CLASS A

SCALE 1:20

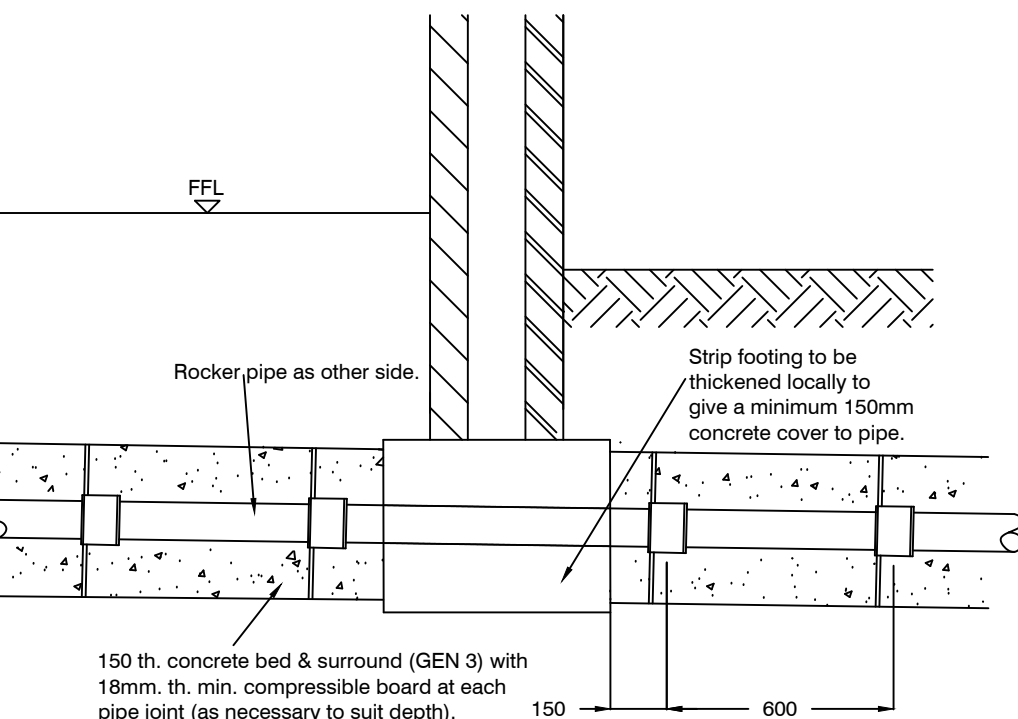

DETAIL OF PIPE THROUGH FOUNDATION
SCALE 1:20

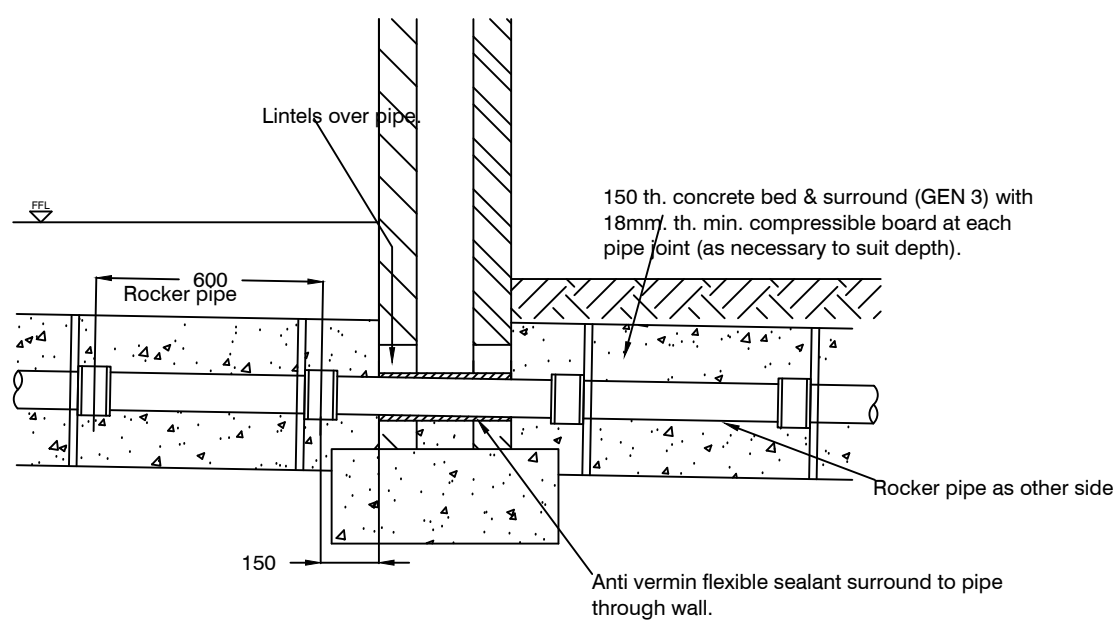

DETAIL OF PIPE THROUGH WALL
SCALE 1:20

DRAINAGE DETAILS- SHEET 2 AS INDICATED

PLEASE NOTE

- DO NOT scale from this drawing, use figured dimensions only.
- All dimensions to be checked on site by the contractor.
- Please report any discrepancies to JHA Ltd immediately.
- All setting out dimensions are approximate. To be marked out on site for approval by JHA Ltd prior to construction.

NOTES:

- All dimensions shown are in millimetres unless otherwise stated.
- This drawing is to be read in conjunction with all Engineers and Architects drawings and specifications.

Ref	Date	Revision	Initial

Project / Client:

PROPOSED NEW YARD, RETAINING WALL
AND ASSOCIATED DRAINAGE
FOR
NIFTYLIFTS,
PLATTS COMMON IND. ESTATE
HOYLAND, BARNLSLEY, S74 9TF

Issue:

PRELIMINARY ISSUE

Drawing Title:

DRAINAGE DETAILS
SHEET 2

jha
ARCHITECTURE

JHA Architecture,
West Suite, Second Floor,
Unit F, South Quay,
Lakeside Boulevard,
Doncaster, DN4 5PL

T 01302 364565
E enquiries@j-h-a.co.uk
W www.j-h-a.co.uk

Scale:

AS INDICATED

Drawn By:

BSH

Checked By:

MMS

Drawing No:

2023/071/026

Sheet Size:

A1