


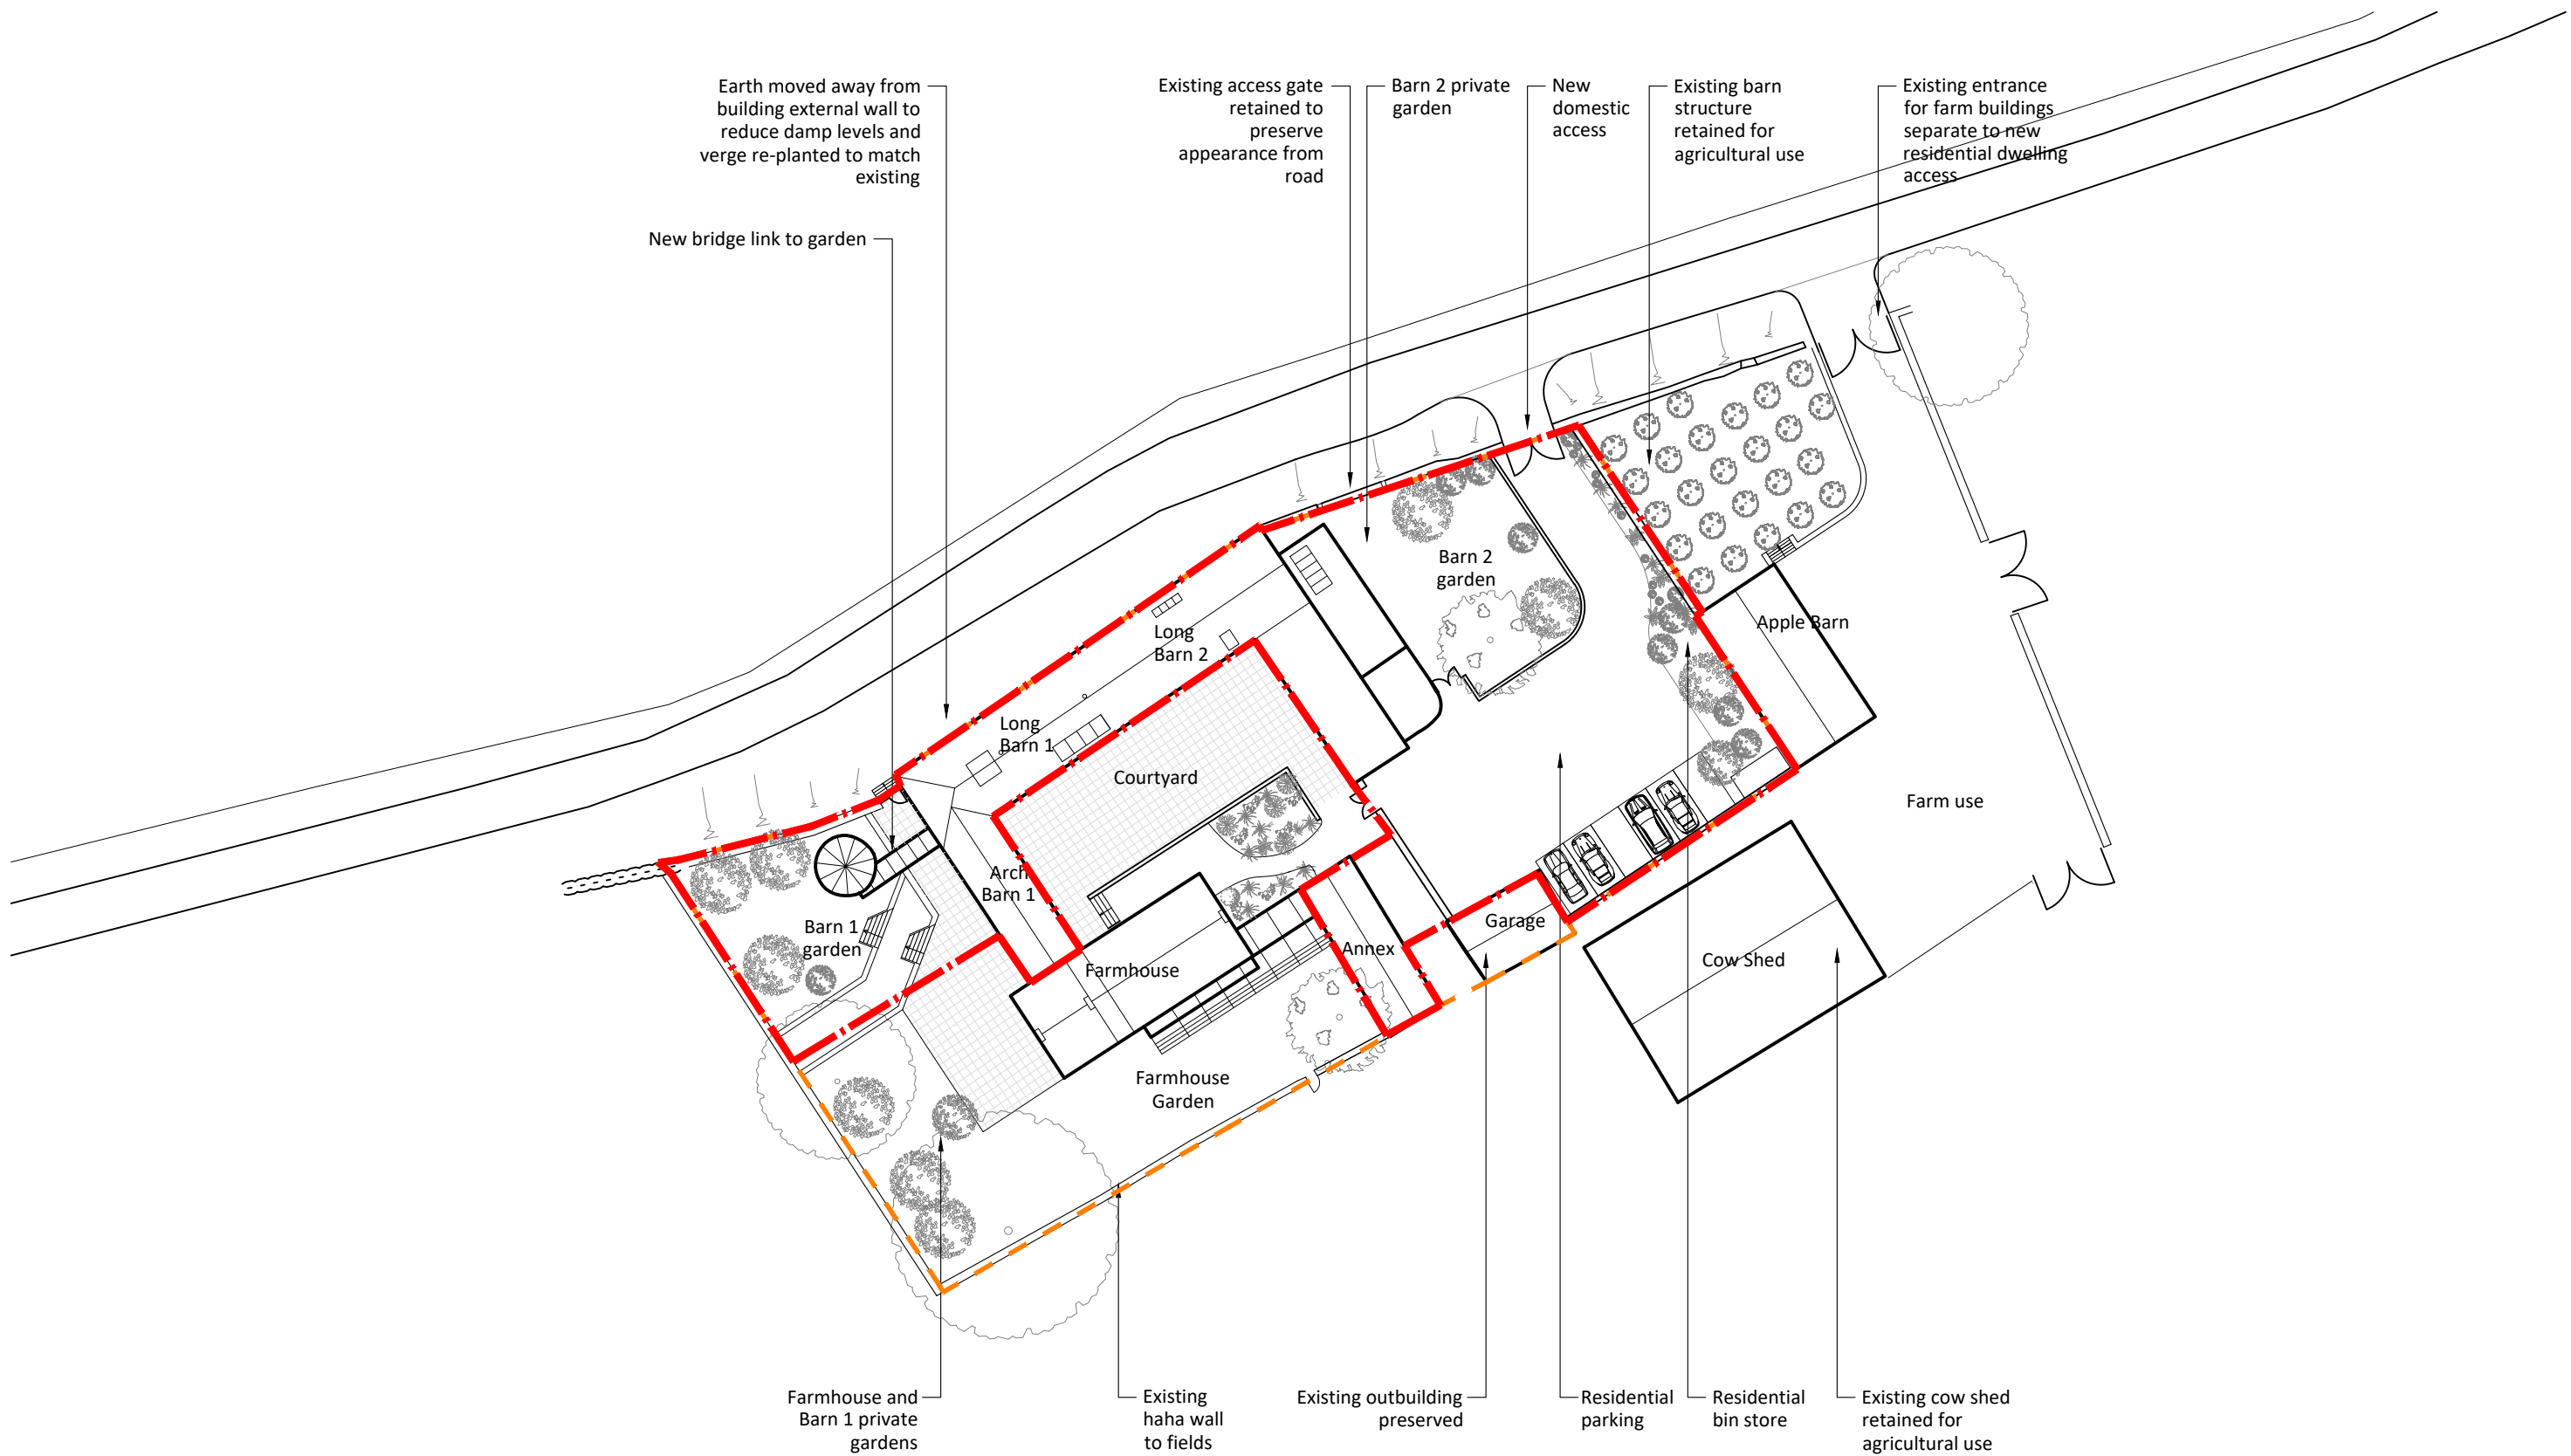

Proposed Site Plan

1:500@A3

Lower Eastfield Farm, Thurgoland
Miller Family

PL(01)102

B	Resubmission of Red line to reflect planners comment on refurbishment	27.10.20
A	Amendments to reflect planners comments	22.11.19

Revisions