


- Material Key:**
- Existing brown facing brickwork
 - Existing white uPVC double glazed window/door units
 - Existing concrete roof tiles
 - Existing vertical hung wall tiles
 - New brown facing brickwork (to match existing)
 - New white uPVC double glazed window/door units
 - New aluminum bi-fold door unit
 - New 'Marley double roman' concrete roof tiles (to match existing)

Loft room to be converted
back to stand alone attic
space. Dormer to be removed
and roof structure reinstated.

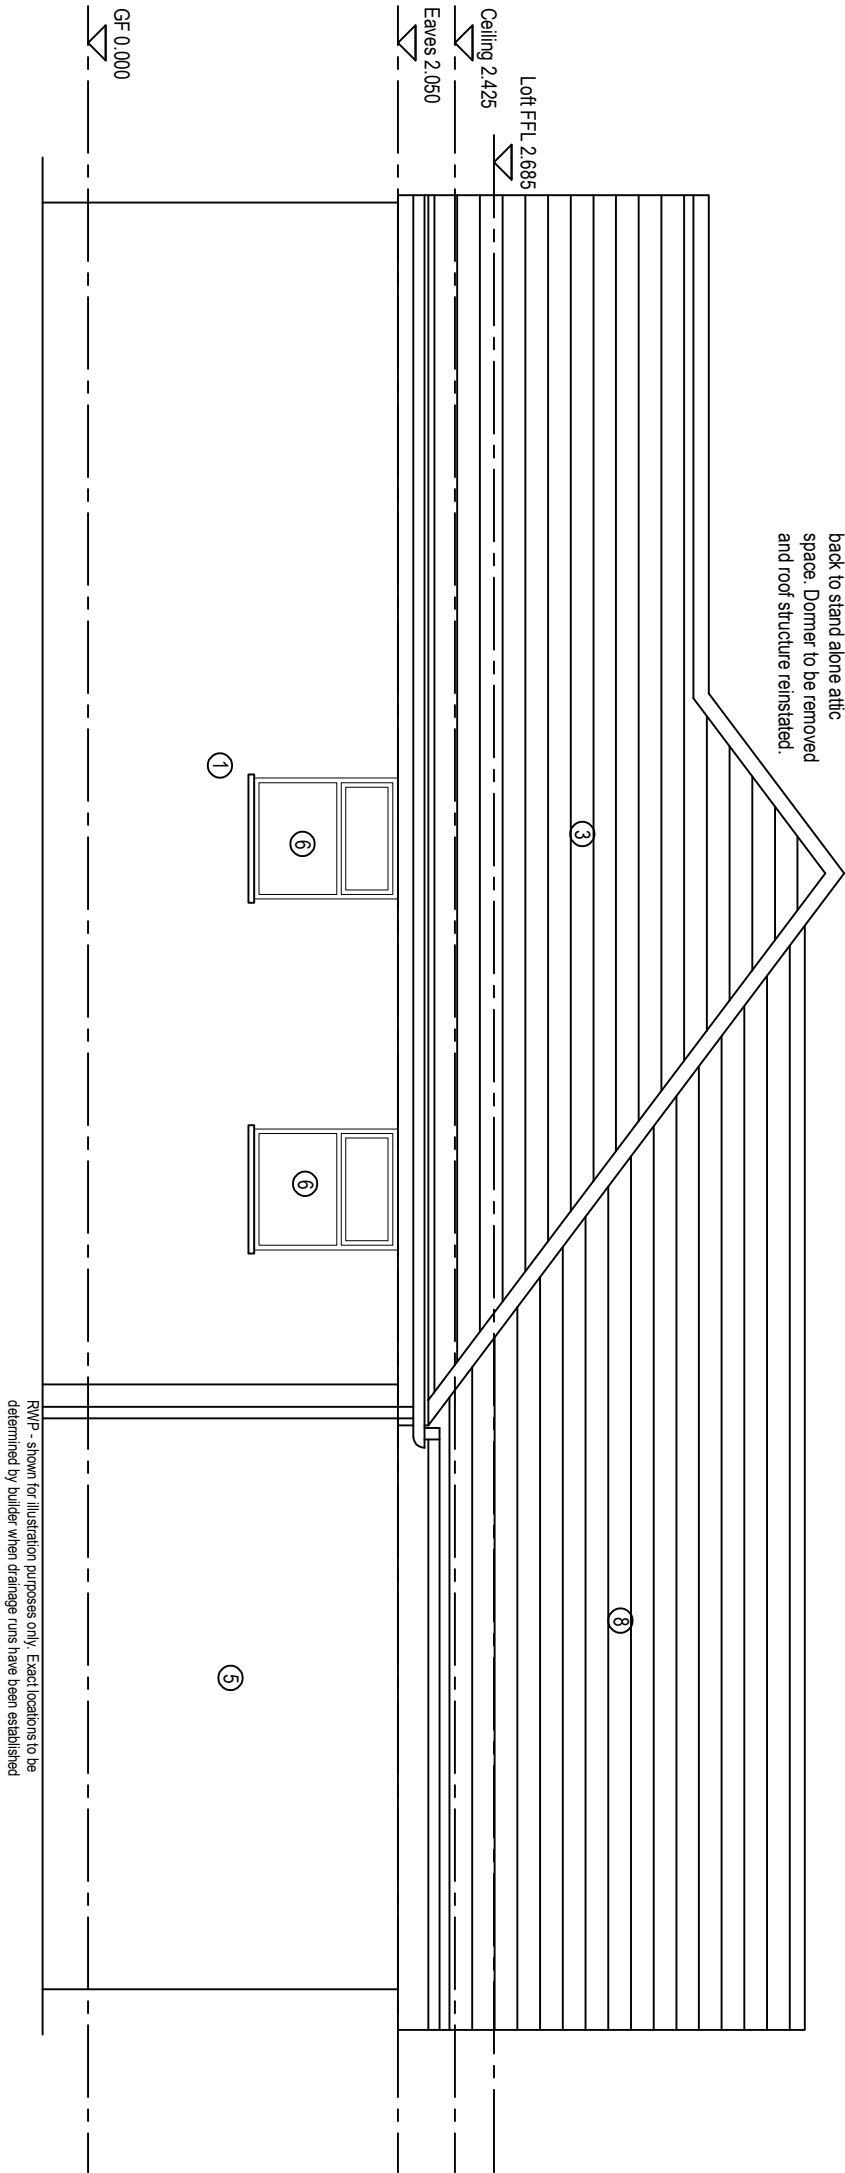

For Planning



LCH ARCHITECTURAL
DESIGNS

LCH Architectural Designs | Mansfield | Nottinghamshire
Mob: 07808559519
Email: jnysey@lcharchitecturaldesigns.co.uk
Website: www.lcharchitecturaldesigns.co.uk

PROJECT

Mr and Mrs Harford
128, Kersforth Hill Road, Barmsey, S70 6RG

TITLE

Proposed Side Elevation


SCALE 1:50 @ A3
DATE 26.02.2024

DRAWN BY

L.C.Hanson

DRAWING NO

02.05

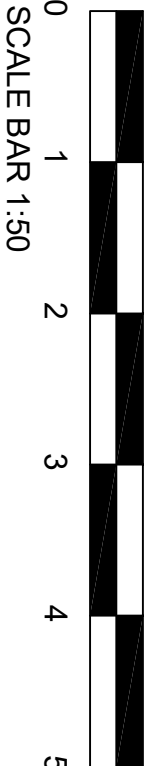

SCALE BAR 1:50

PROPOSED SIDE ELEVATION

Do not scale off these drawings. All measurements should be checked on site.