


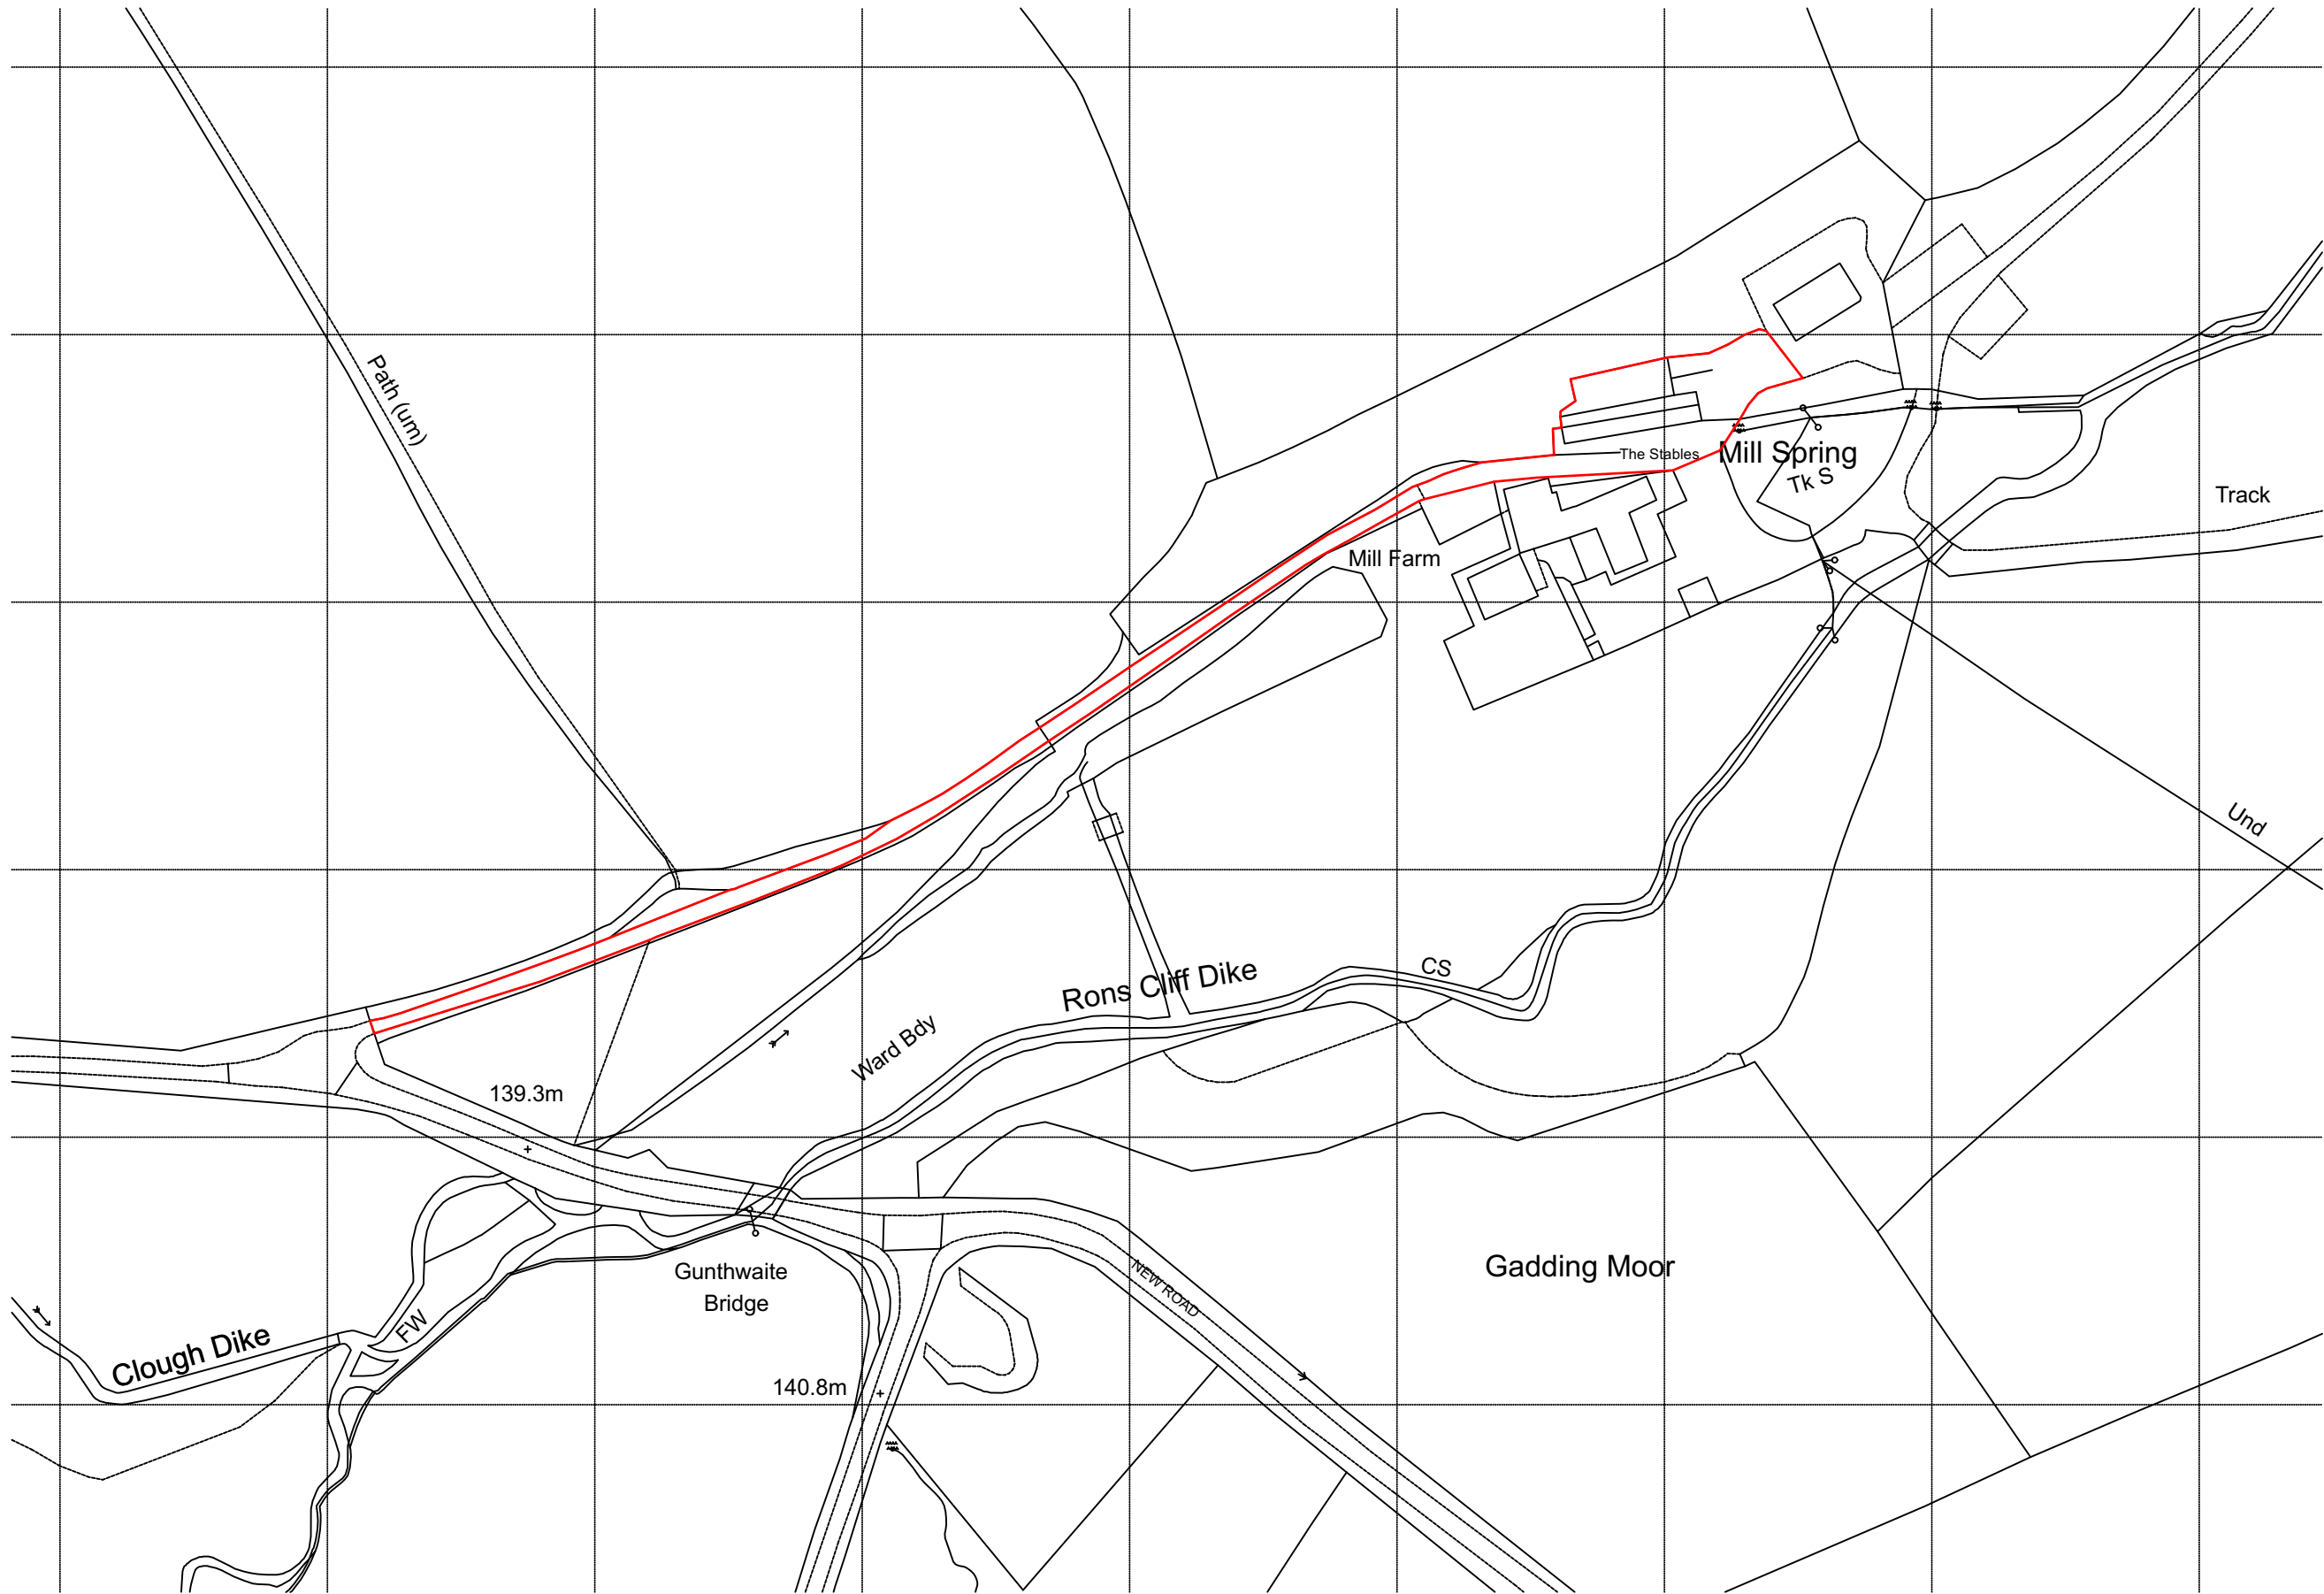

This drawing has been prepared specifically for the purpose of obtaining Planning Permission and/or Building Regulation Approval. Its suitability for other purposes, without supplementary details and specifications cannot be guaranteed. The Permissions and/or Approvals are beyond the Architects control, and no guarantee that such will be granted is given or to be inferred by reason of the preparation of this drawing. Only figured dimensions are to be used. All dimensions to be checked on site. This drawing together with the design is the property and copyright of the Architect and must not be reproduced without prior written permission.

P01	Drawing originated	20.05.26	JH	NG
rev.	description	date	drawn	appvd



project Proposed extension and alterations
at
The Silvermine, Mill farm,
Gunthwaite, Penistone,
Sheffield, S36 7GE
for
Katie Nicholson & Philip Brown

title Location plan
number 25106D-03-P01
scale 1:1250
size A2

ARCHITECTURE
AND DESIGN

The Old Police Station 16 Bridge Lane Holmfirth HD9 7AN
T: 01484 685411 E: hello@adp-architects.com
W: www.adp-architects.com

RIBA 
Chartered Practice