


**TYPICAL CELLULAR ATTENUATION  
TO BE CONSTRUCTED AND INSTALLED TO MANUFACTURERS SPECIFICATION  
(SCALE 1:20)**



**TYPICAL FLOW CONTROL CHAMBER  
(SCALE 1:20)**

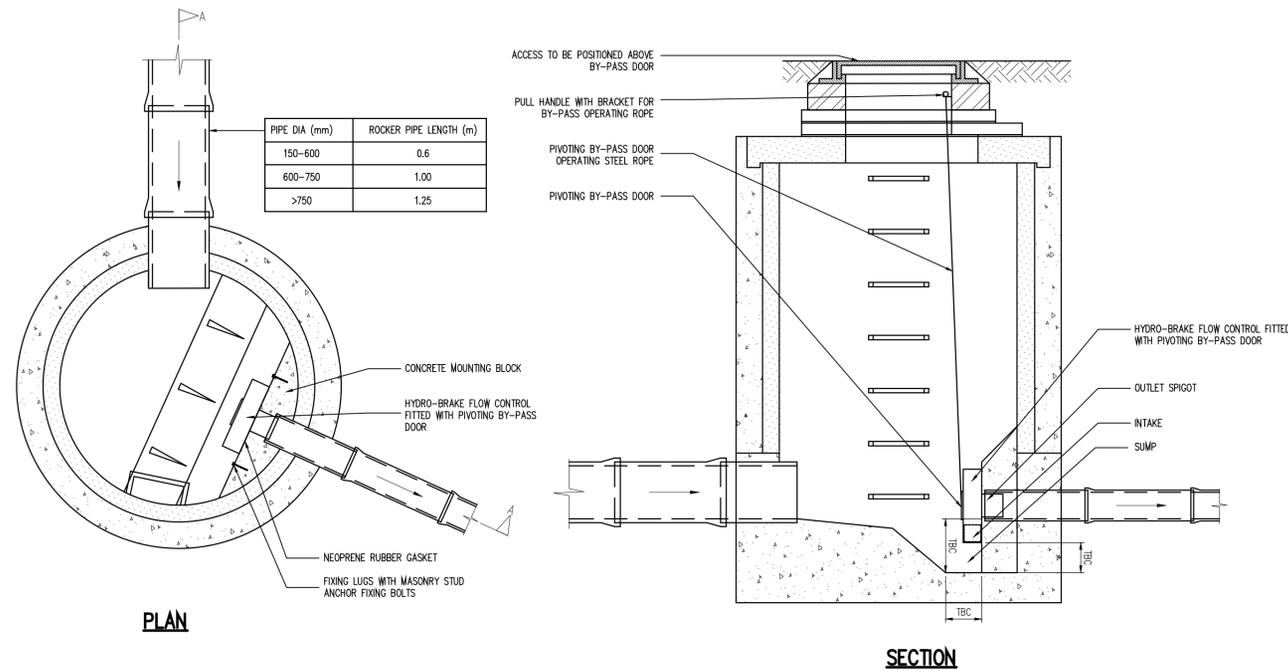

CONTACT e: andy@dart-engineers.com  
e: robt@dart-engineers.com  
m: 07725281902  
w: www.dart-engineers.com

CLIENT ALPHA DORA LTD

PROJECT BLACKHEATH ROAD, BARNSELY

DRAWING TITLE DRAINAGE DETAILS

Drawn	Chkd	Date	Scale
AD	RT	June 2025	As Shown
Sheet Size	Drawing No.	Revision	
A1	25359- DR-C-0102	P1	