




REAR ELEVATION

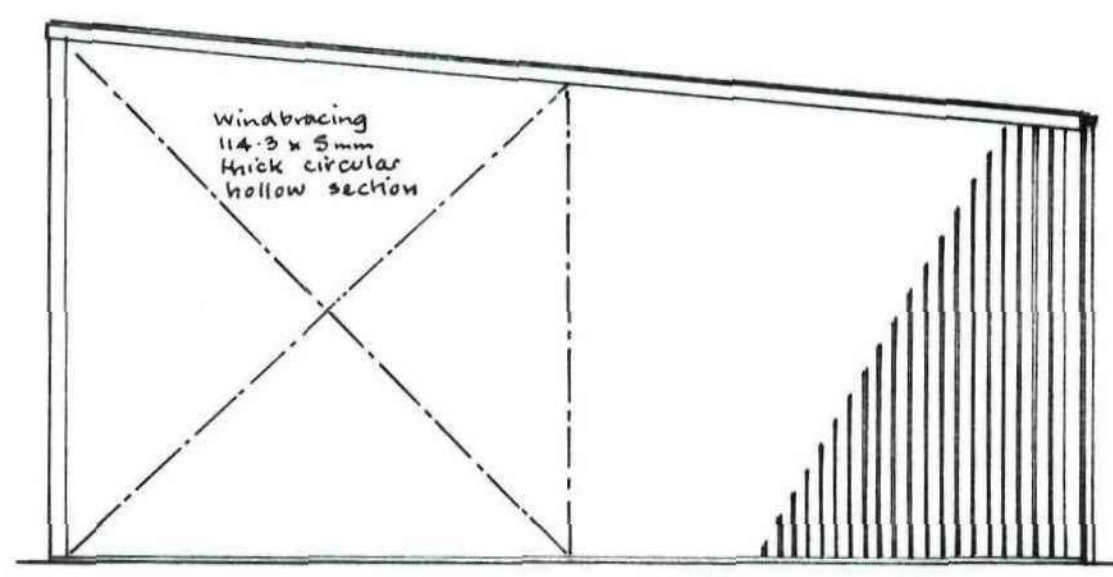


SIDE ELEVATION

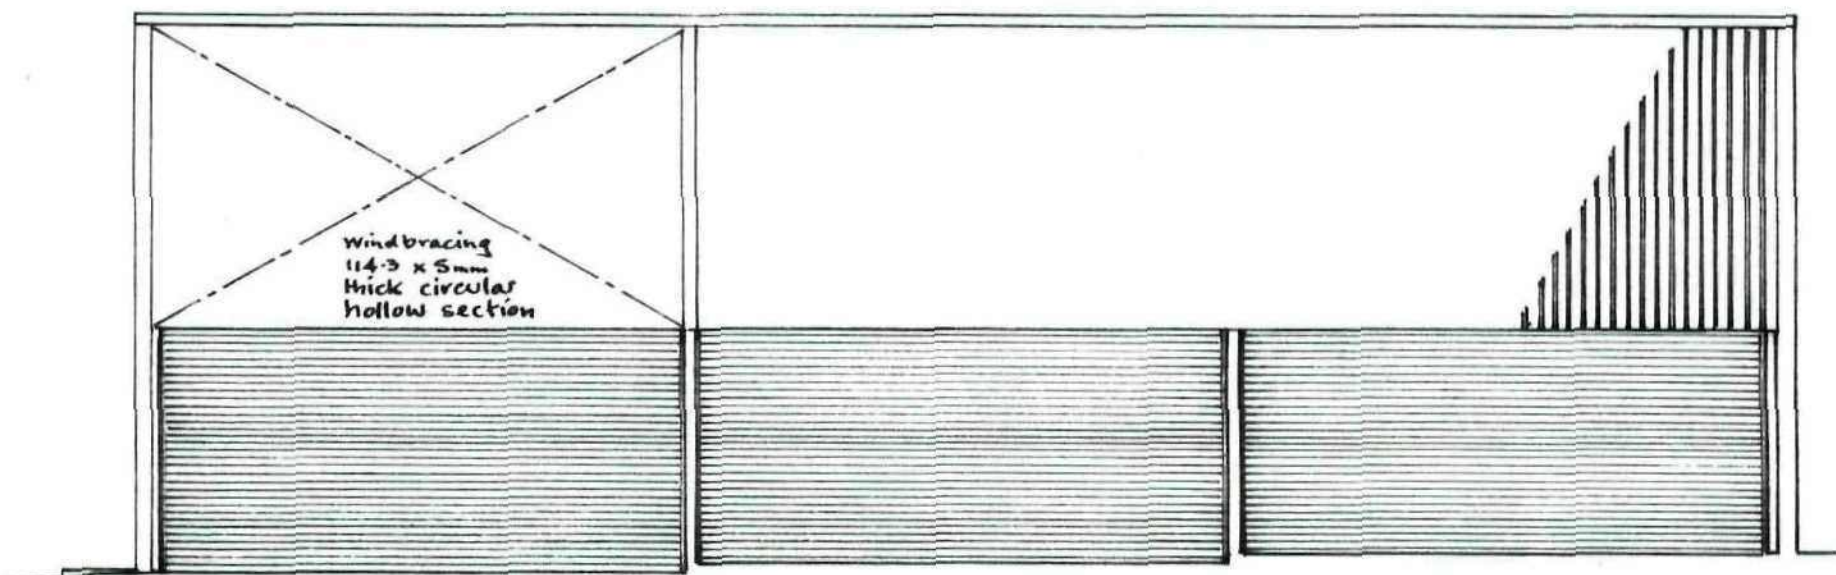


FRONT ELEVATION

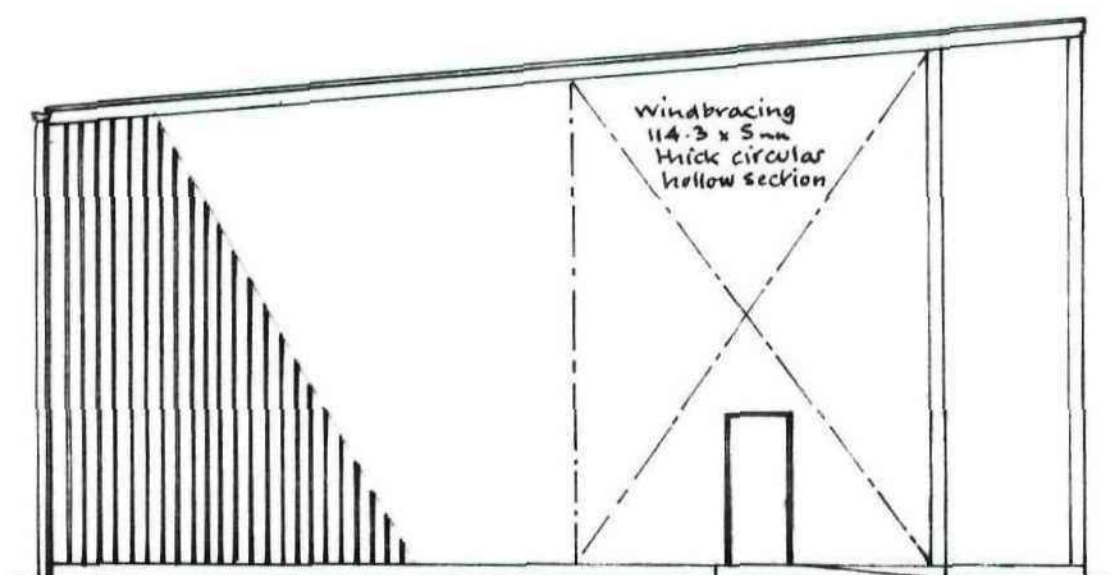


SIDE ELEVATION

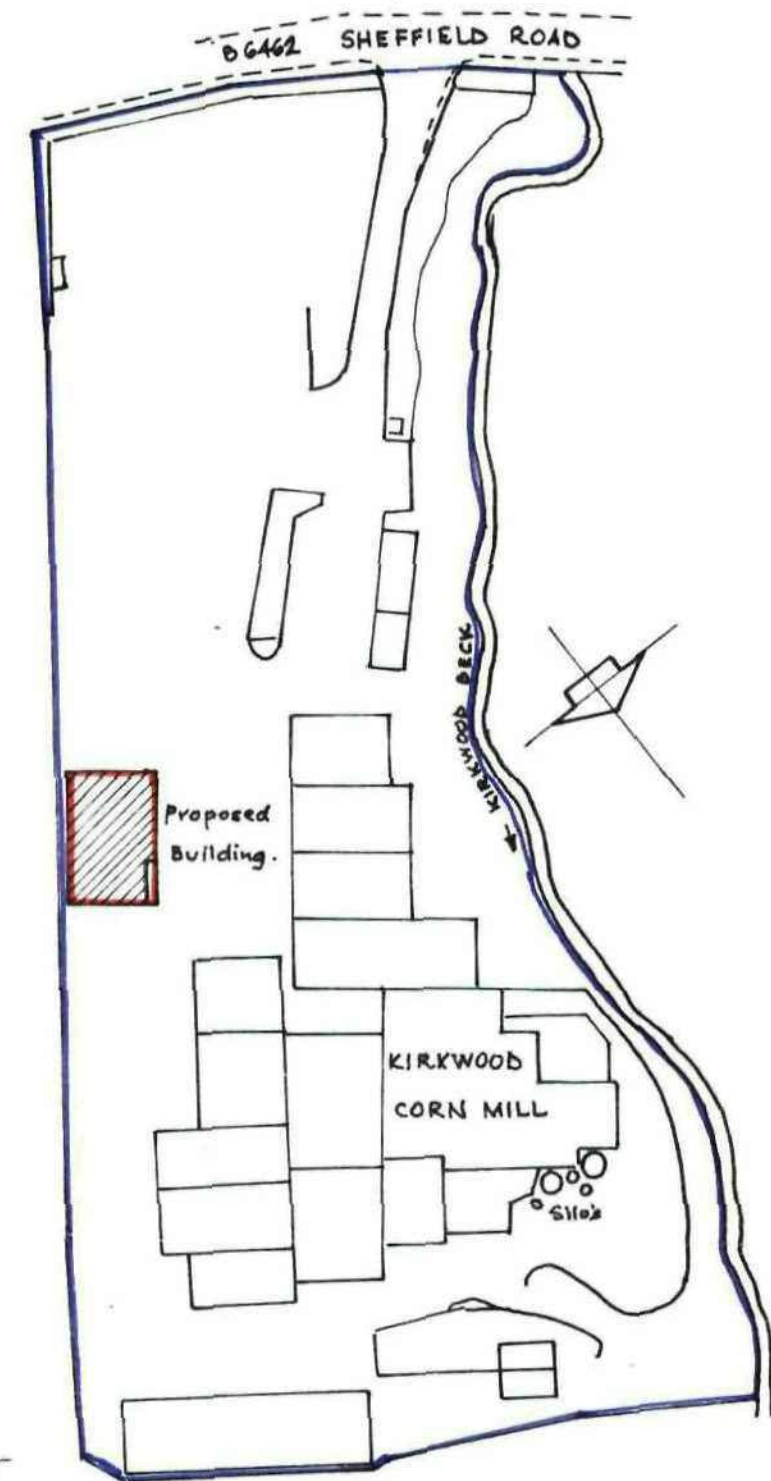

SITE PLAN 1/1250.

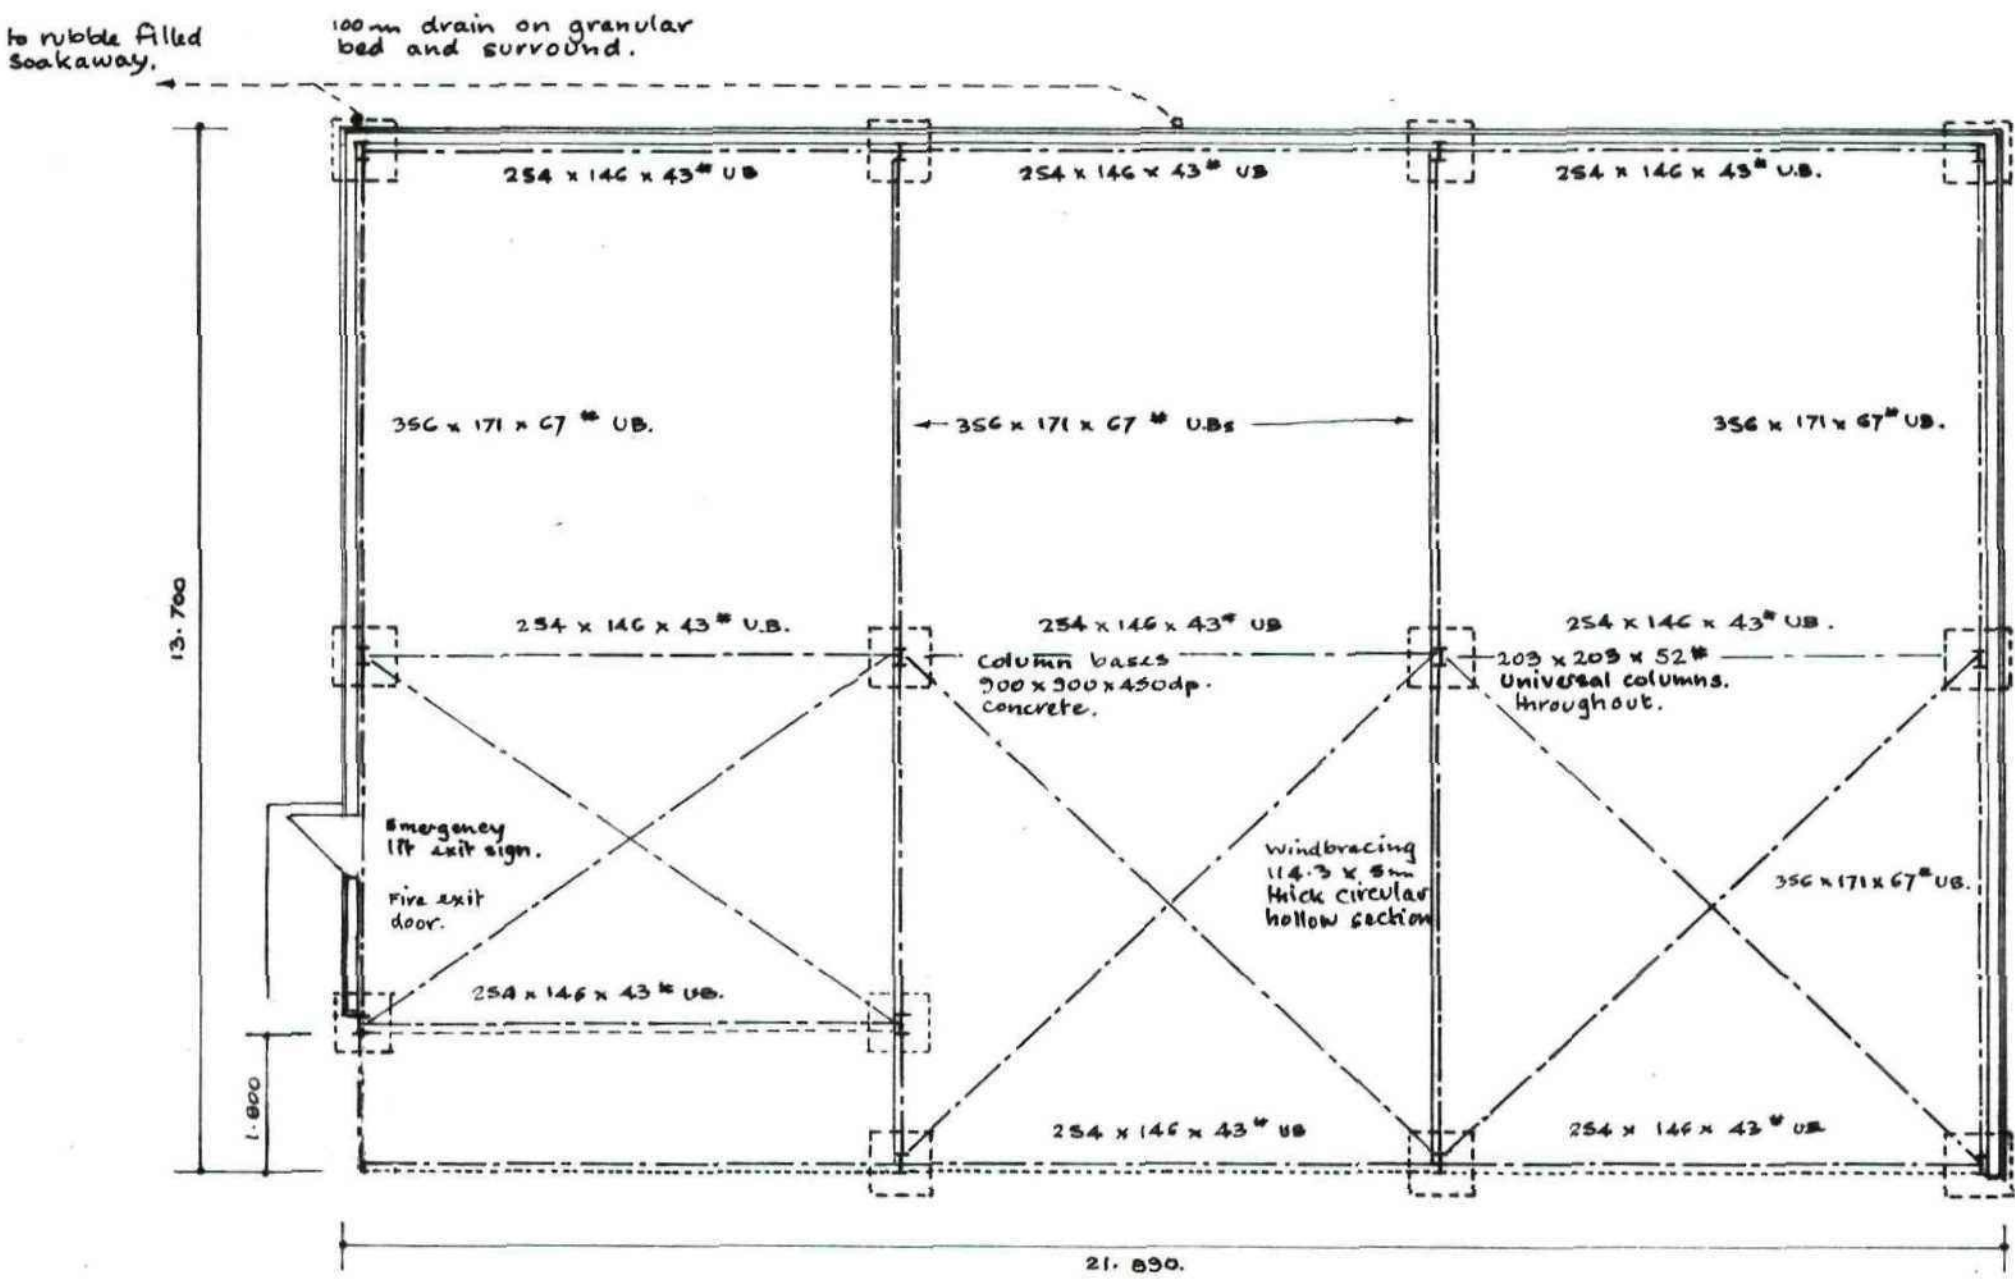

PLAN

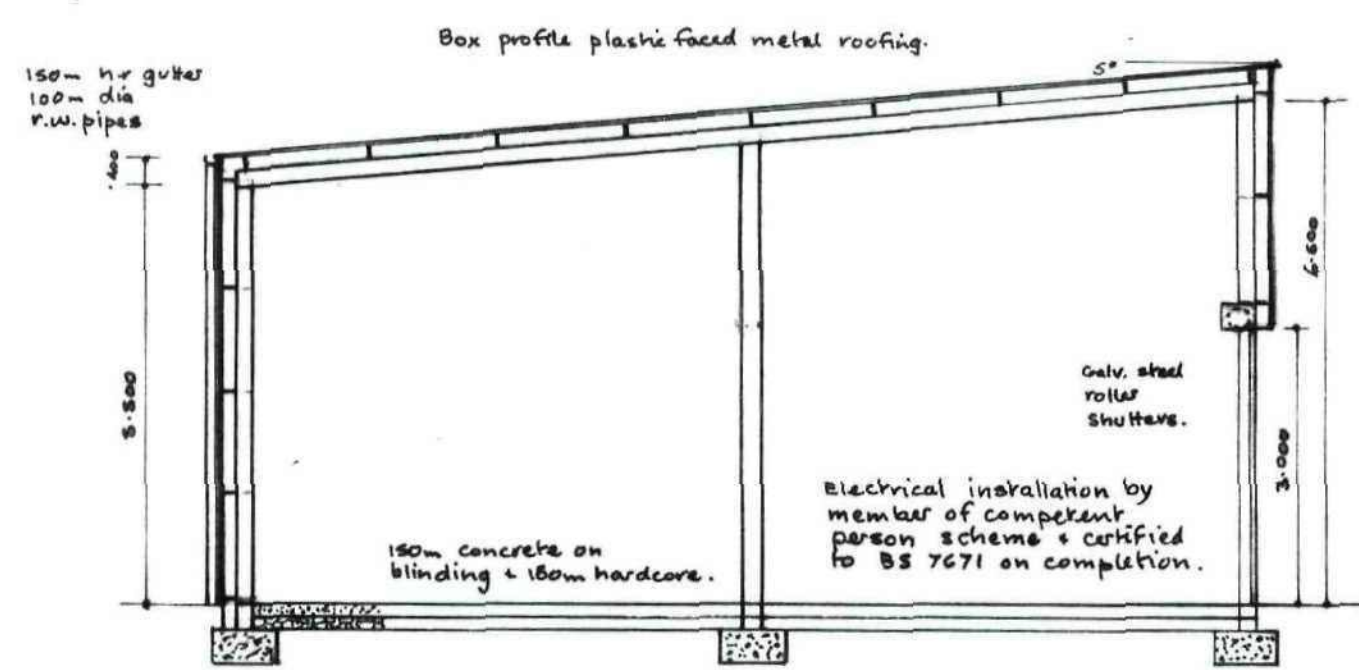

SECTION

PROPOSED PALLETED FEED STORAGE BUILDING - KIRKWOOD MILL
SHEFFIELD ROAD, PENISTONE, SOUTH YORKSHIRE S36 6HQ
FOR ARGO FEEDS LIMITED.

SCALE: 1 - 100.

