


**PROPOSED GF PLAN**

Project **PROPOSED TWO STOREY SIDE AND SINGLE STOREY REAR EXTENSION AT 26 PENNINE WAY POGMOOR BARNSLEY**

Title

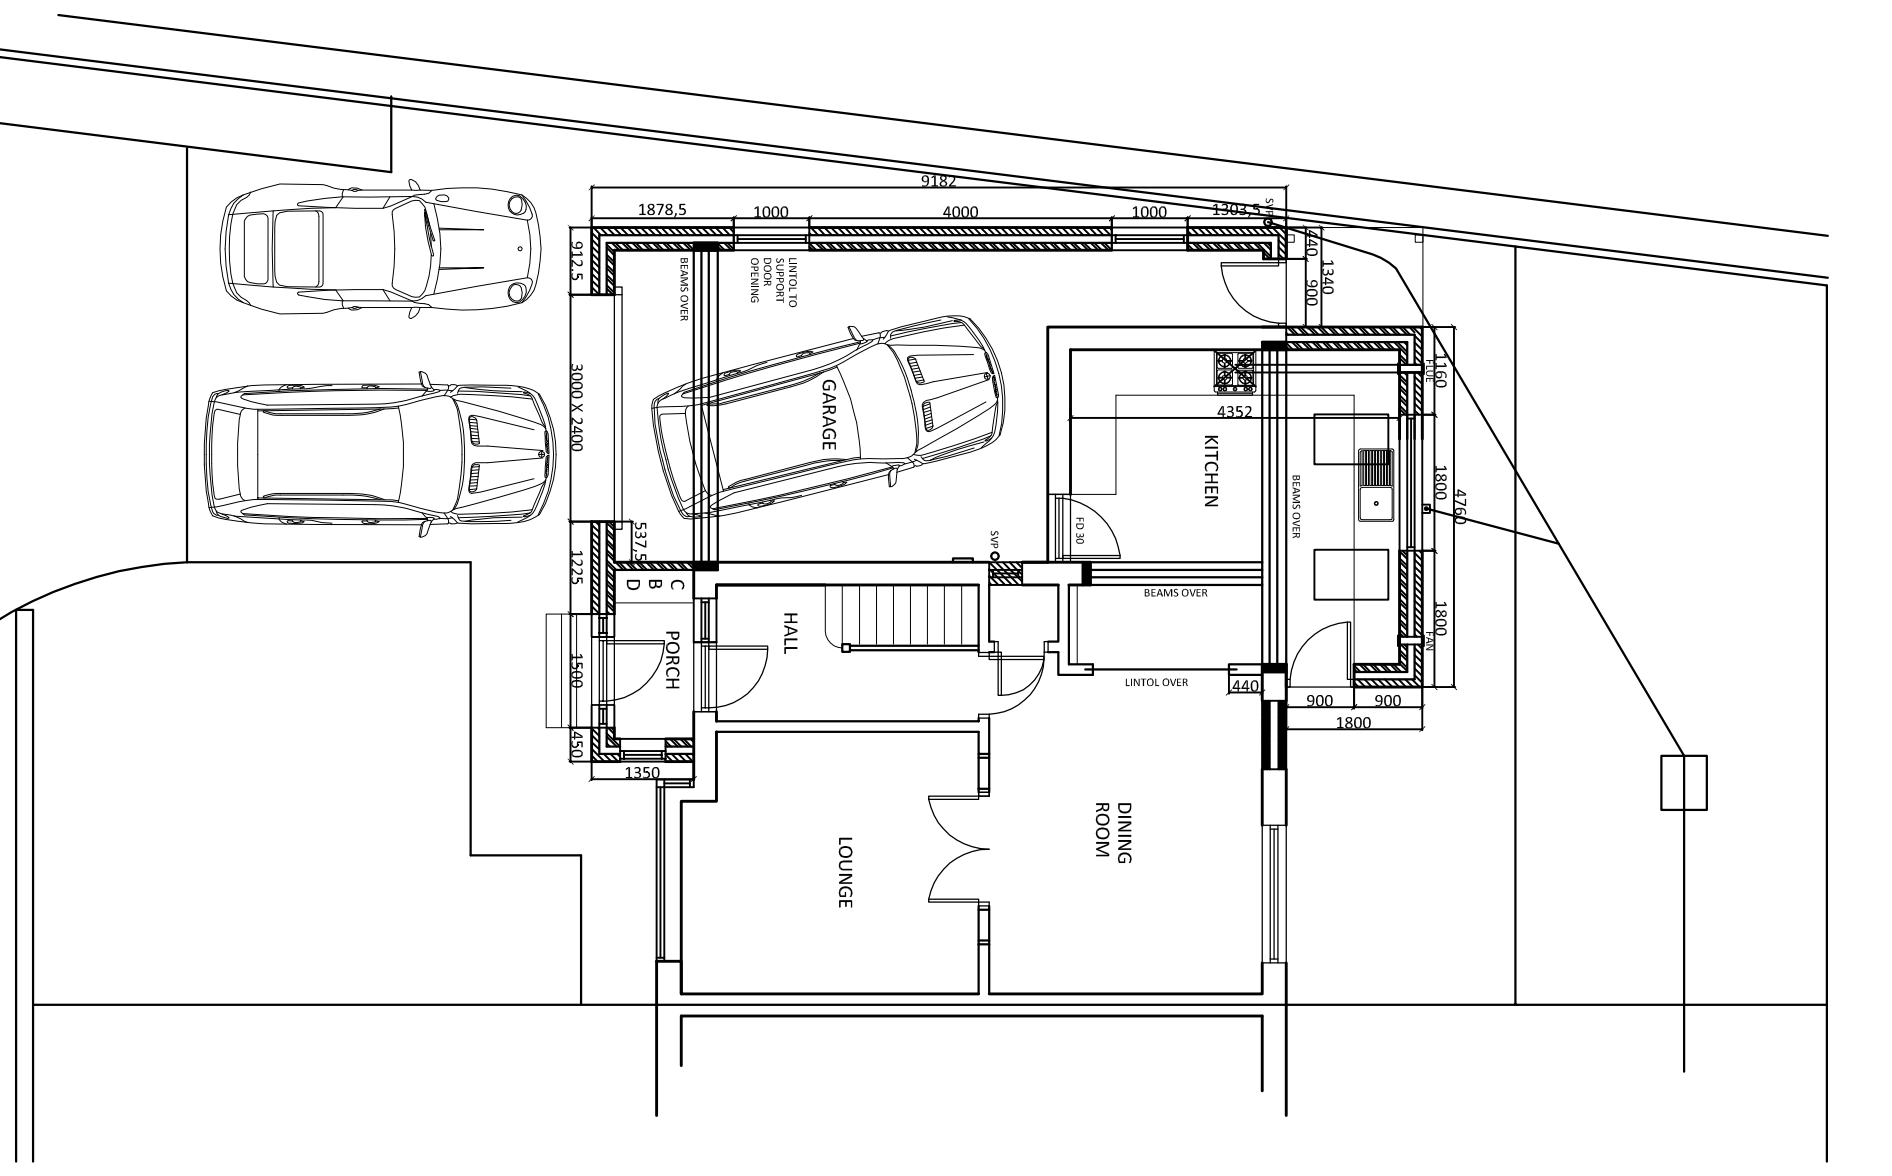

**PROPOSED GF PLAN**

**PROPOSED FLOOR PLANS**

Scale

**1:50/100**