



**G-G** Southern Gateway Level Change  
1:50

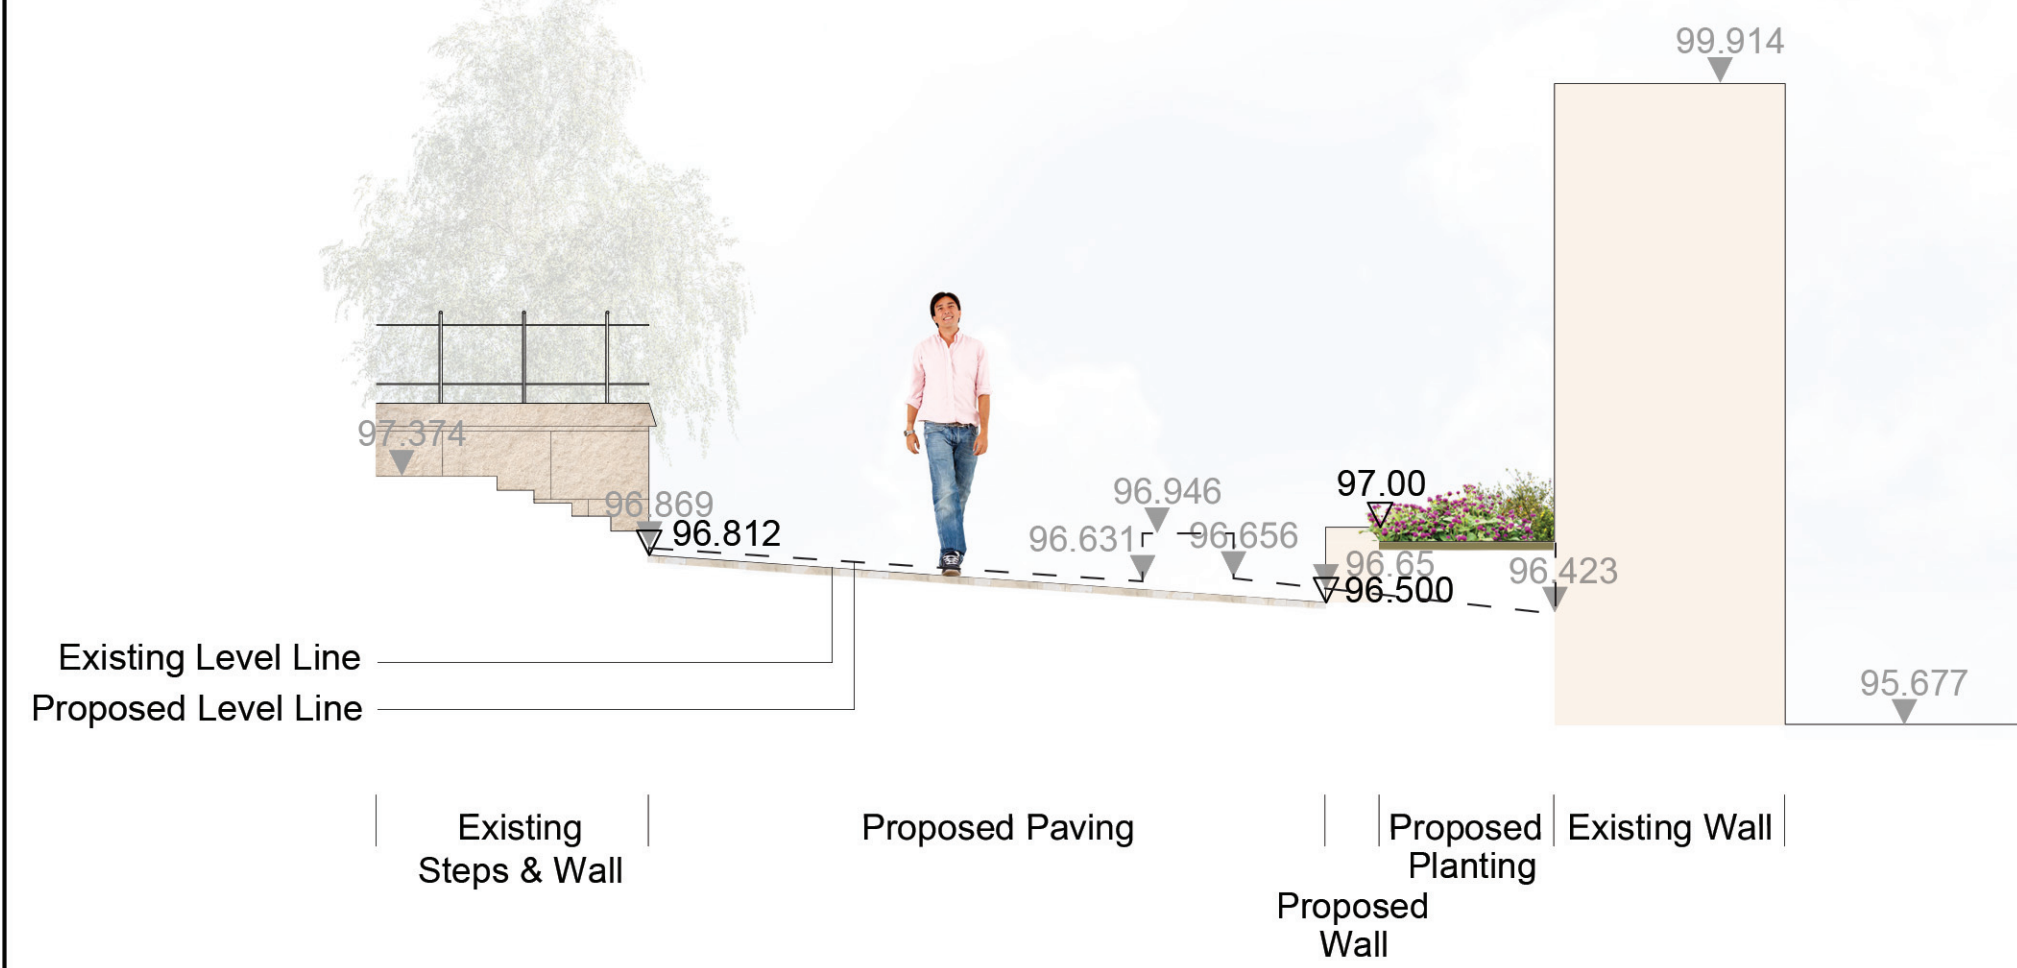

**H-H** Southern Gateway Retained Steps  
1:50



NOTES:

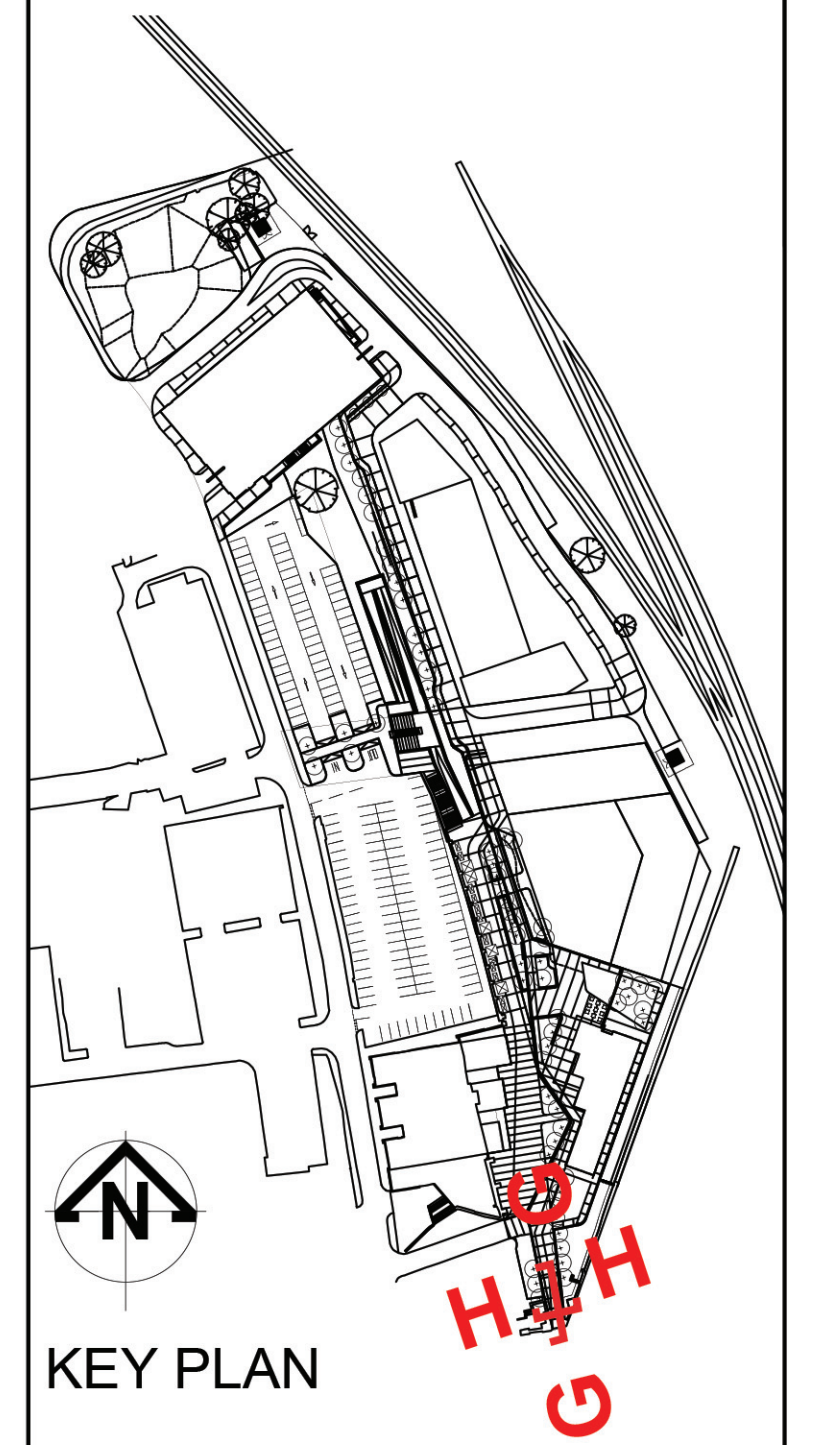

KEY PLAN

**KEYS**  
 ▼ 96.65 Existing Levels  
 ▽ 96.500 Proposed Levels

Rev	Date	Description	Prod.	Chk.	Rev.	App.
P01.2	15/07/22	Issued for Stage 3	JJ	AS	AT	-
P01.1	11/07/22	Issued for planning approval	JJ	AS	AT	-



Project:  
**THE SEAM**

Site: The Seam, Barnsley  
 Client: Barnsley Metropolitan Borough Council  
 Barnsley Council, PO Box 634, Barnsley S70 9GG  
 www.barnsley.gov.uk



Registered office: 80 Fenchurch Street, London EC3M 4BY  
 Coordinating office: 80 Fenchurch Street, London EC3M 4BY  
 Tel: 44 (0)20 7812 2000

Drawing Title:  
**PHASE 1 PUBLIC REALM DESIGN (RIBA STAGE 3 WORKS)**  
**SITE SECTIONS**  
**5 OF 5**

Designed: J. Jappan	Signed: Digitally Signed	Date: 15/07/22
Produced: J. Jappan	Signed: Digitally Signed	Date: 15/07/22
Checked: A. Sumfleth-Stevens	Signed: Digitally Signed	Date: 15/07/22
Reviewed: A. Tully	Signed: Digitally Signed	Date: 15/07/22
Approved: A. Tully	Signed: Digitally Signed	Date: 15/07/22

Design Stage: Preliminary Design  
 Original Size: A1 Grid: OS Datum: AOD  
 Suitability Code: S4 Scale: 1:50 Project No: 10052406

Suitable for Review and Authorization

Drawing Number:	Revision:
10052406-ARC-ELS-XX-DR-LA-00012	P01.2