


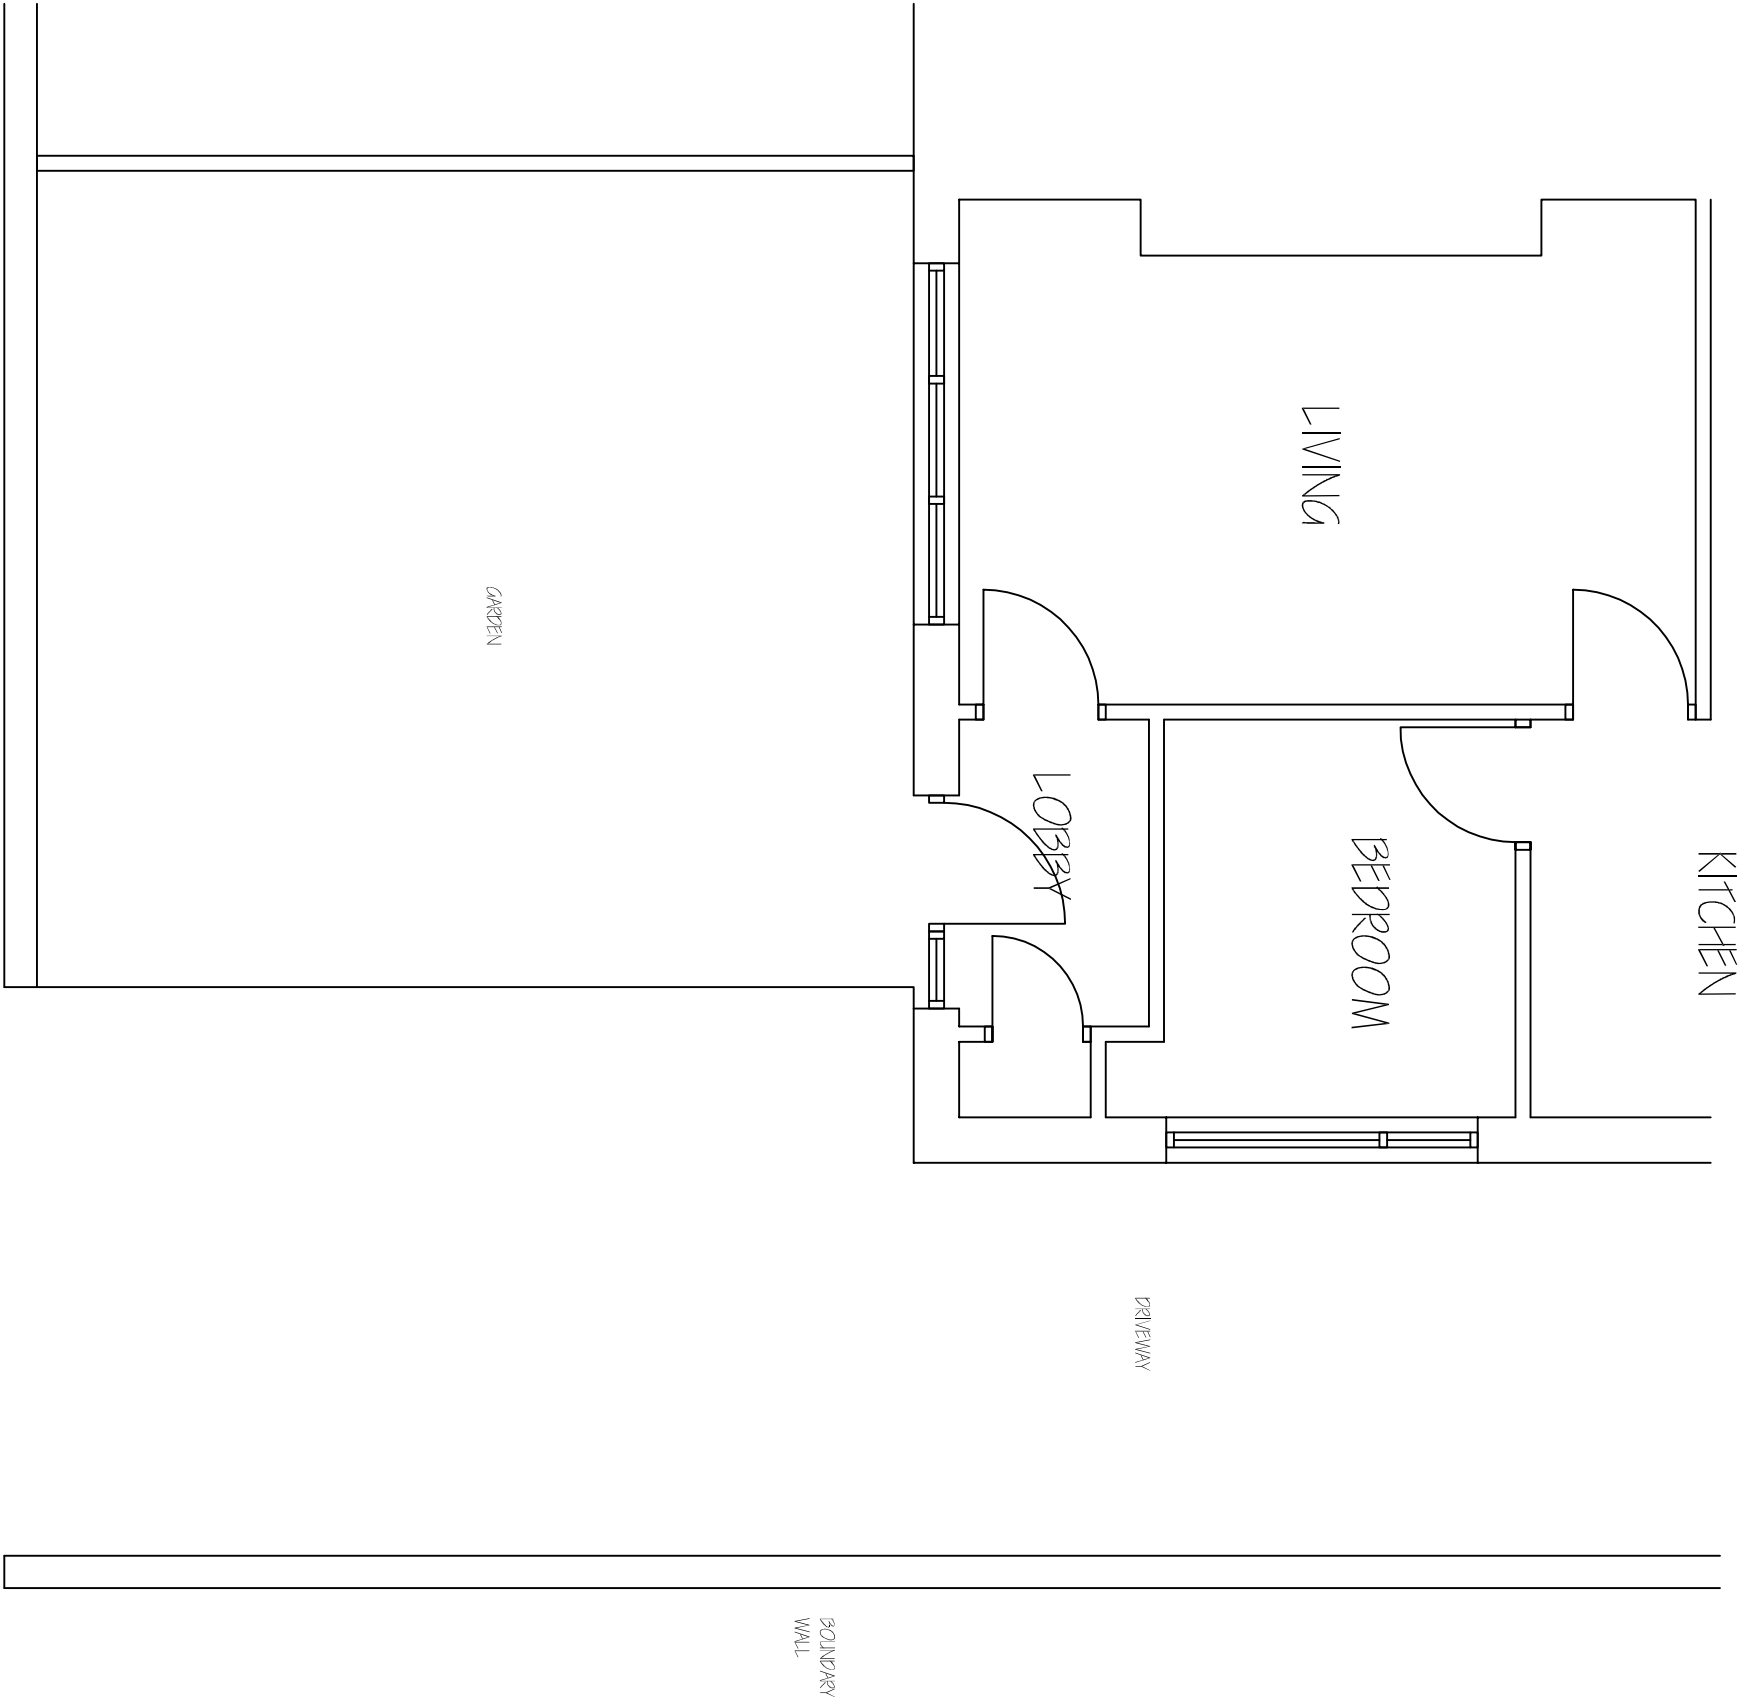

EXISTING PLAN 1:50

|                                                                                 |                                                                      |          |
|---------------------------------------------------------------------------------|----------------------------------------------------------------------|----------|
| Revisions                                                                       | A. A----                                                             | 00-00-00 |
| This drawing is for planning permission only and is not a construction drawing. |                                                                      |          |
| Drawing Title                                                                   | EXISTING-PLAN                                                        |          |
| Job No. - Dwg No.                                                               | WR/2015/1                                                            | -        |
| Client:                                                                         | MR & MRS RIDGE<br>60 LOMBARD CRESCENT<br>DARTFORD<br>BRISTOL 573 9GX |          |
| Scale:                                                                          | 1:50                                                                 |          |