



Rev	Description	Date

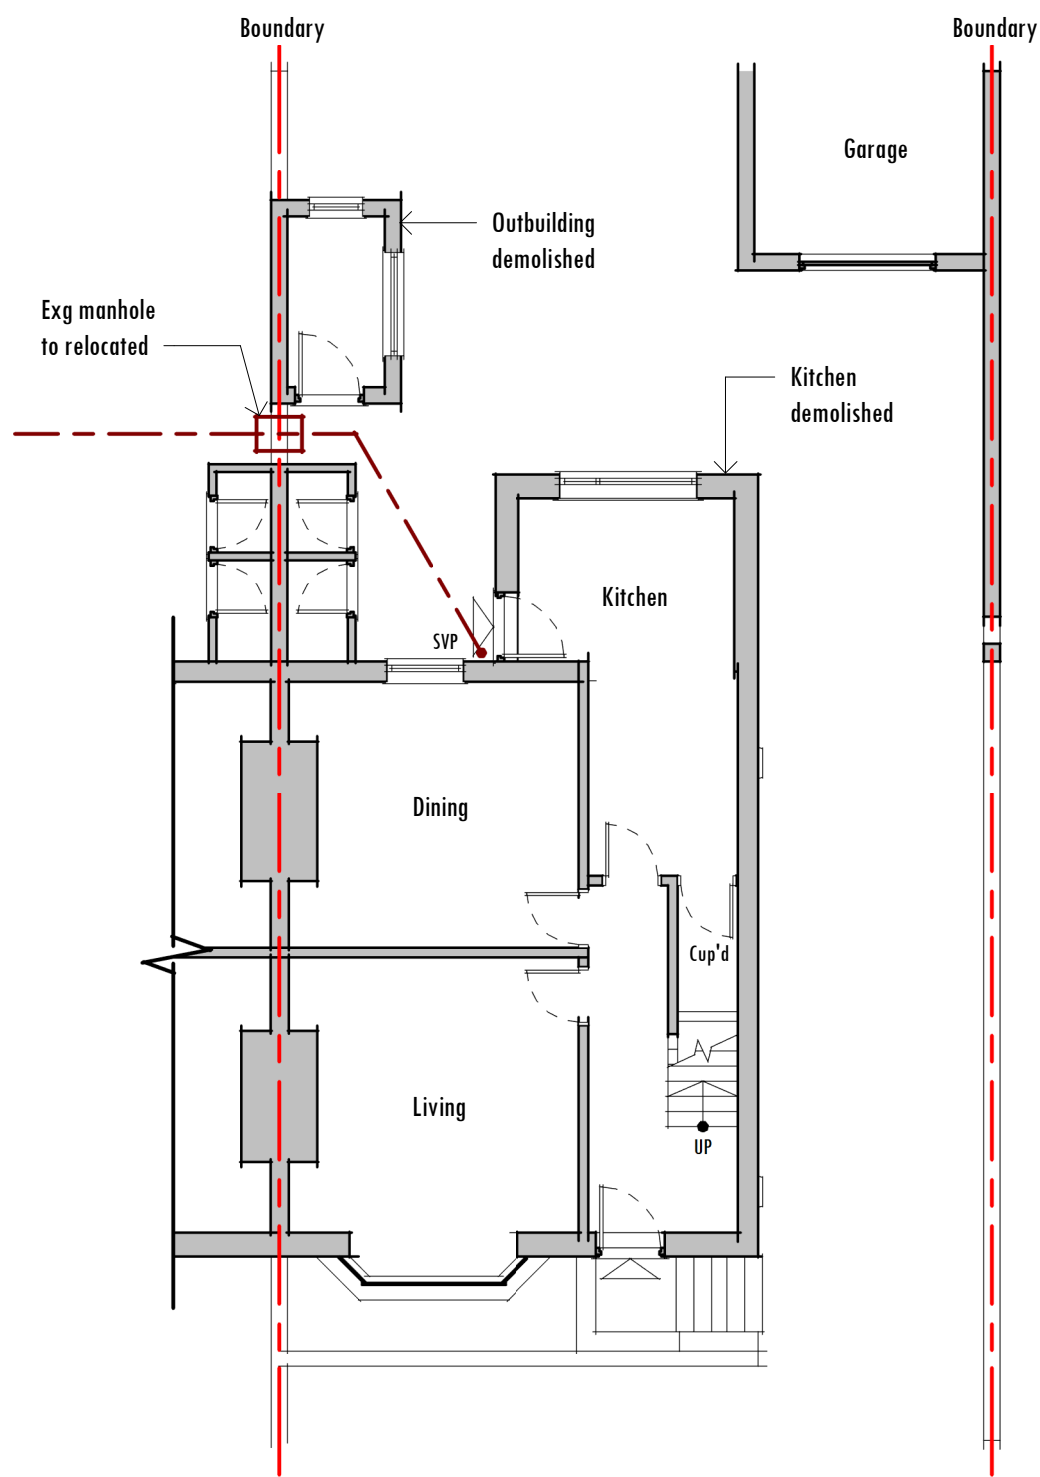

**Ground Floor**  
1 : 100

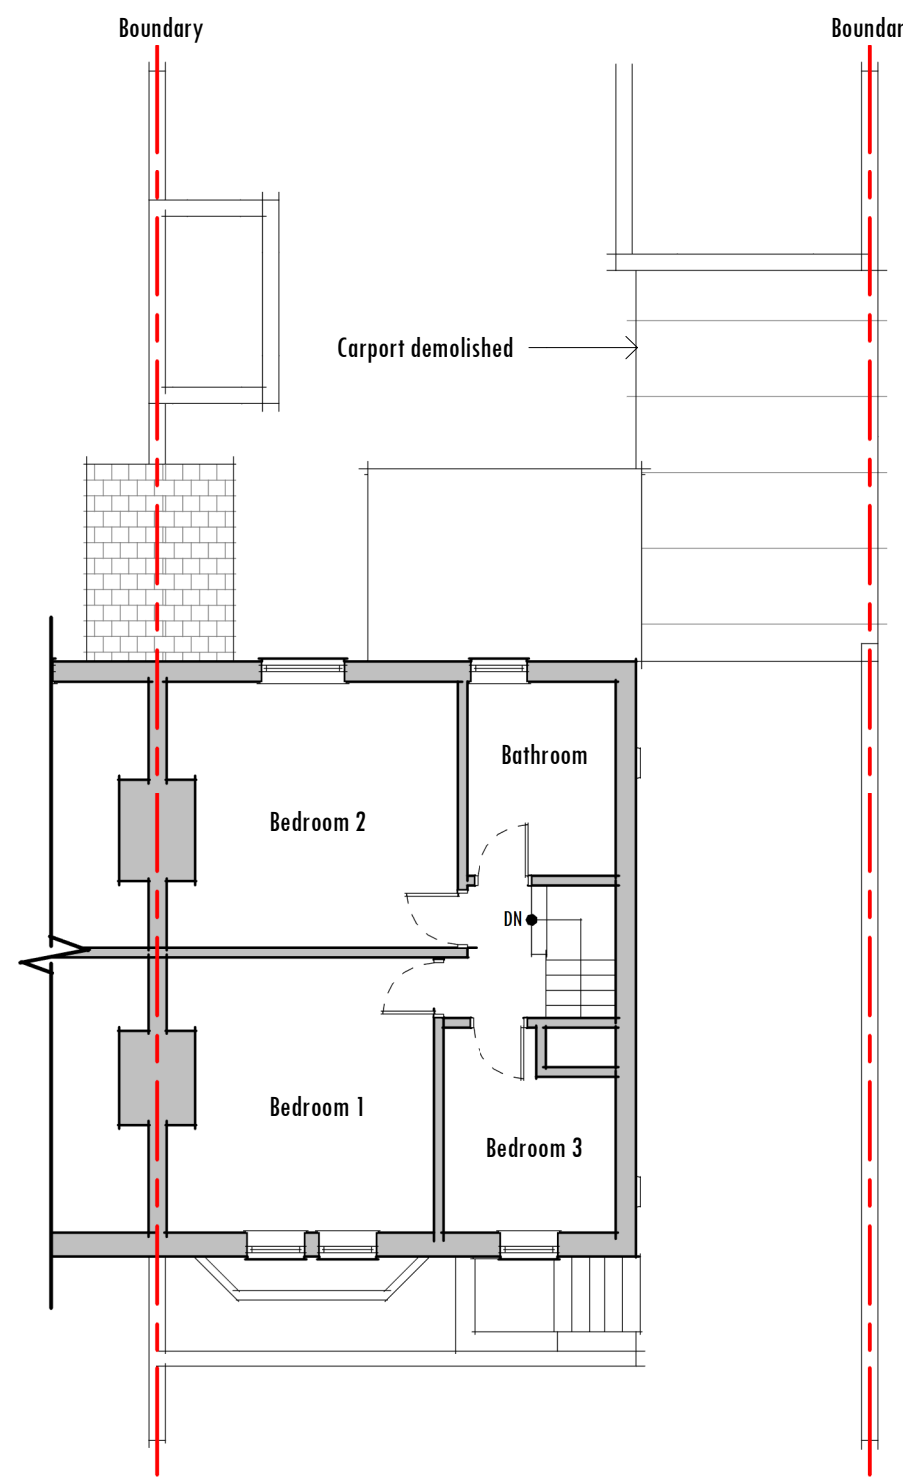

**First Floor**  
1 : 100

