


HarrisCM\_BBIC\_Part E\_Q.3 Logistics Plan

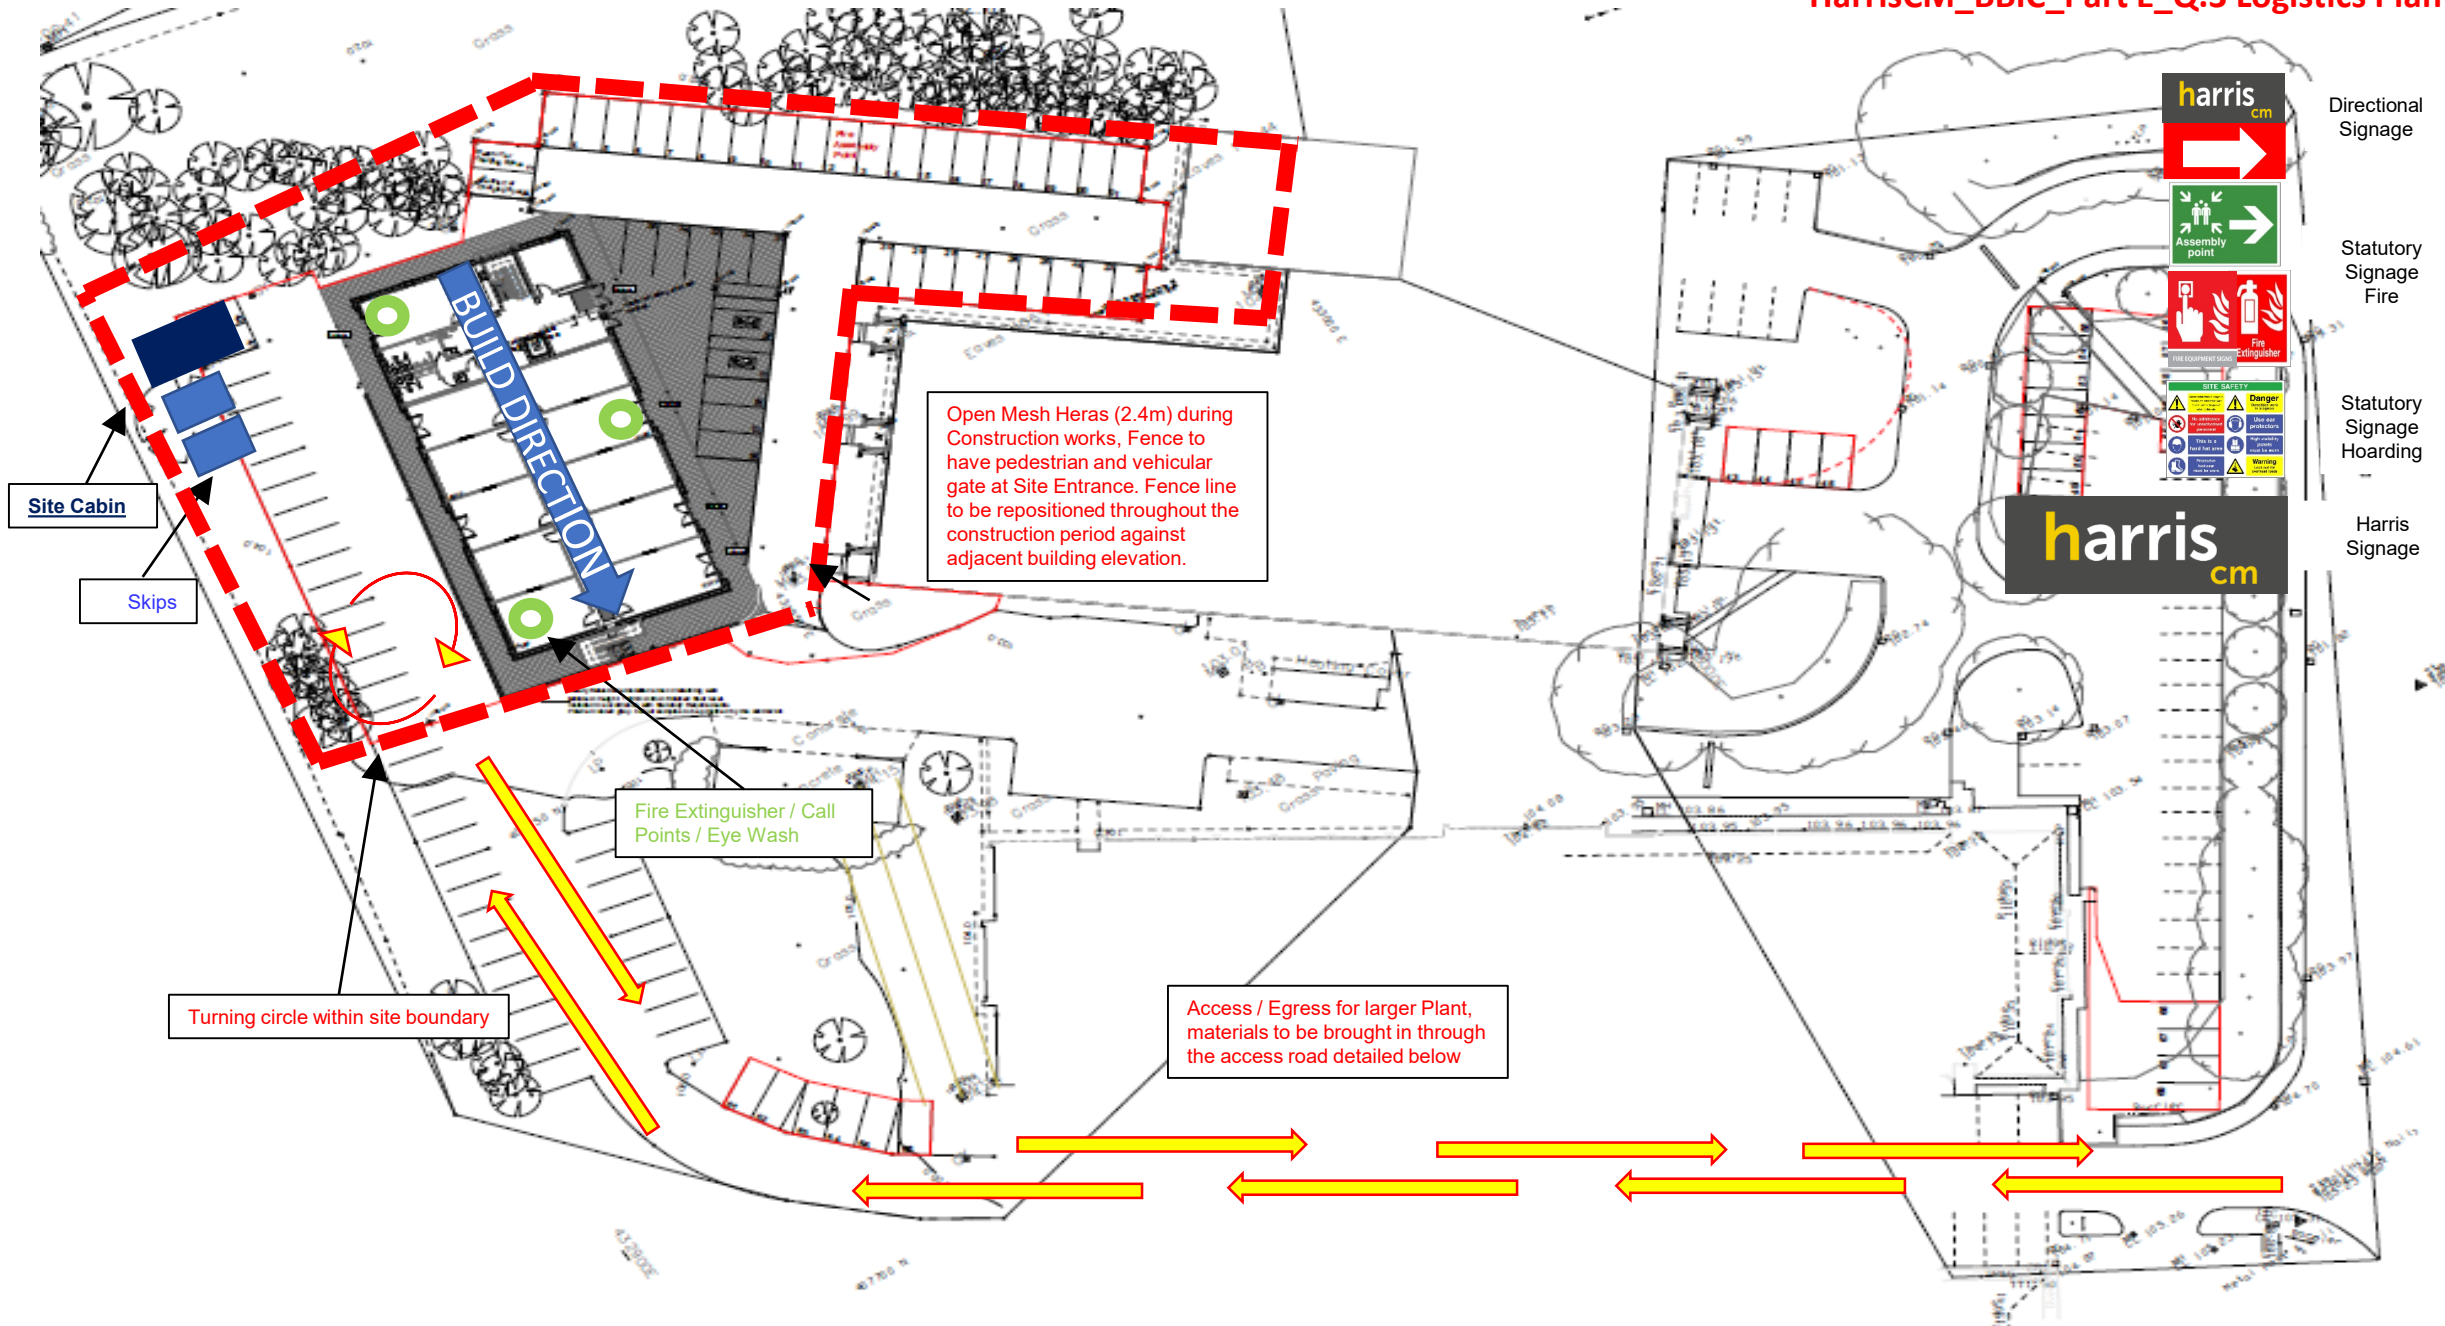

Site Cabin

Skips

BUILD DIRECTION

Open Mesh Heras (2.4m) during Construction works, Fence to have pedestrian and vehicular gate at Site Entrance. Fence line to be repositioned throughout the construction period against adjacent building elevation.

Fire Extinguisher / Call Points / Eye Wash

Turning circle within site boundary

Access / Egress for larger Plant, materials to be brought in through the access road detailed below

harris cm  
Directional Signage

harris cm  
Assembly point

harris cm  
Fire

harris cm  
Hoarding

harris cm  
Harris Signage

Directional Signage

Statutory Signage  
Fire

Statutory Signage  
Hoarding

Harris Signage