


Planning:

B/Regs:

| | |
|--|---|
| <p>Garry Greetham Associates Residential Design Consultant Westwood House 18 Carr Lane Tankersley Barnsley S75 3BE Tel(01226)746573</p> | |
| Project | Side Ext House Type A |
| Client | Mr. Mick Miller |
| Title | Ground Floor Layout |
| Address | Bismarck Street, Worsbrough Common, Barnsley, S70 4NA |
| Drawn By | 999 |
| Scale | 1:50 |
| Drawn No | 903-06-01 |
| Date | Dec 19 |
| Member of the Chartered Institute of Architectural Technologists | |


| Rev | Notes | Date |
|-----|-------|------|
| | | |
| | | |

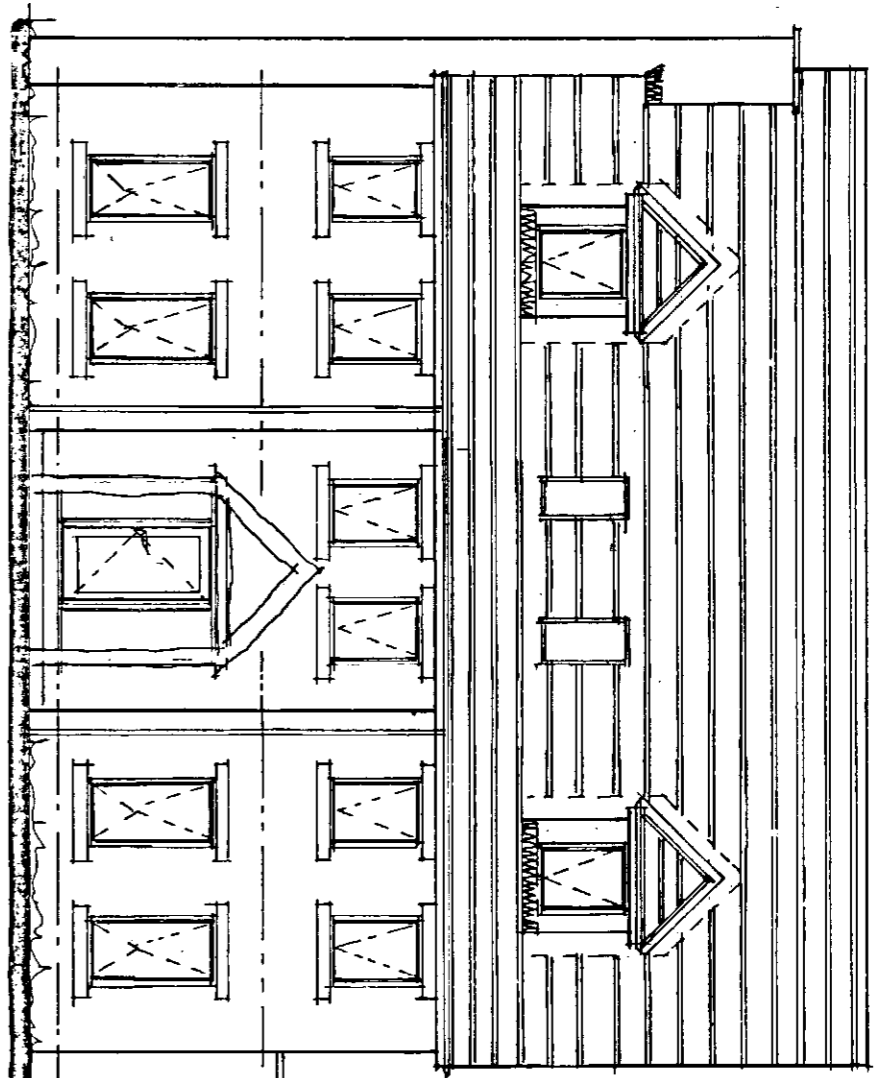


Front

* SANDTONE LEADING EDGE
 GREY COLOURED FLAT PROFILE
 CONCRETE INTERLOCKING TILES


FOETICRETE PREMIER
 PITCHED MISTONE "OLD
 HERTHRE GOLD" STONE

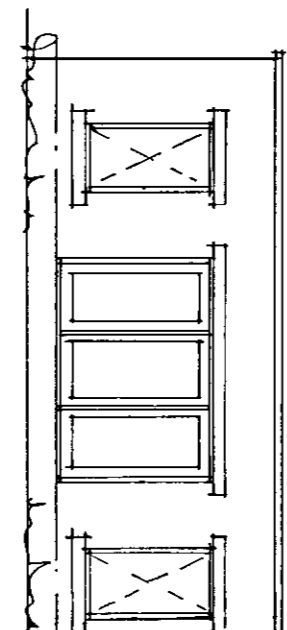


Side

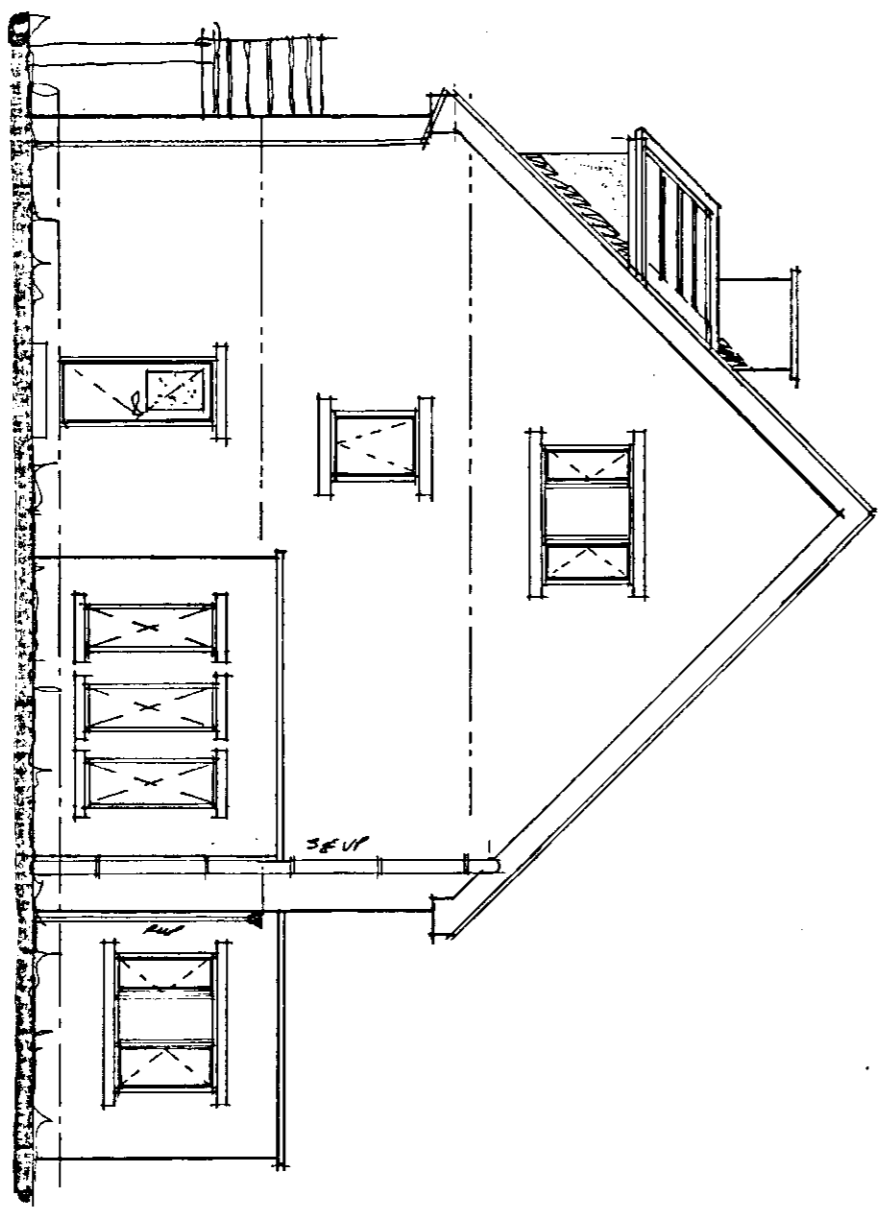

Side

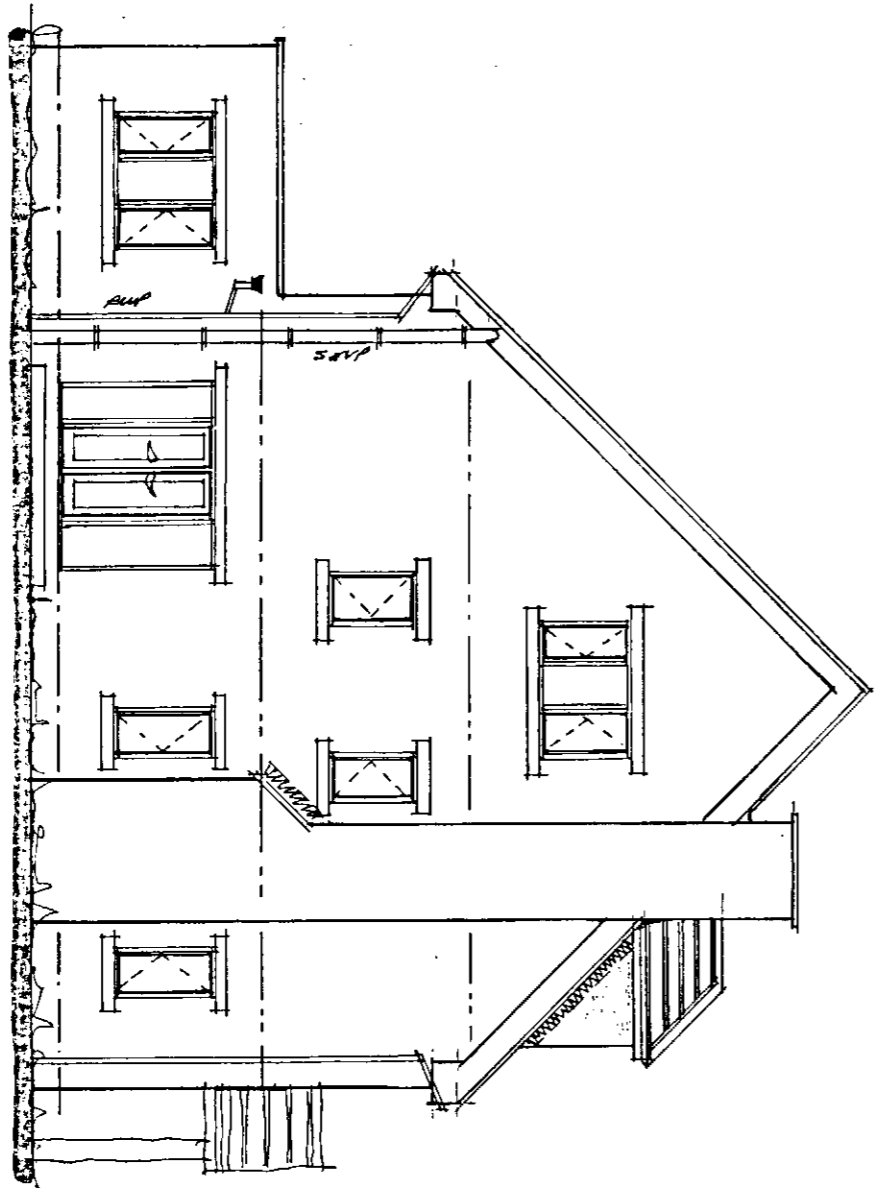

ANTHRACITE GREY
 UPVC DOORS
 CREAM COLOURED UPVC
 WINDOWS.

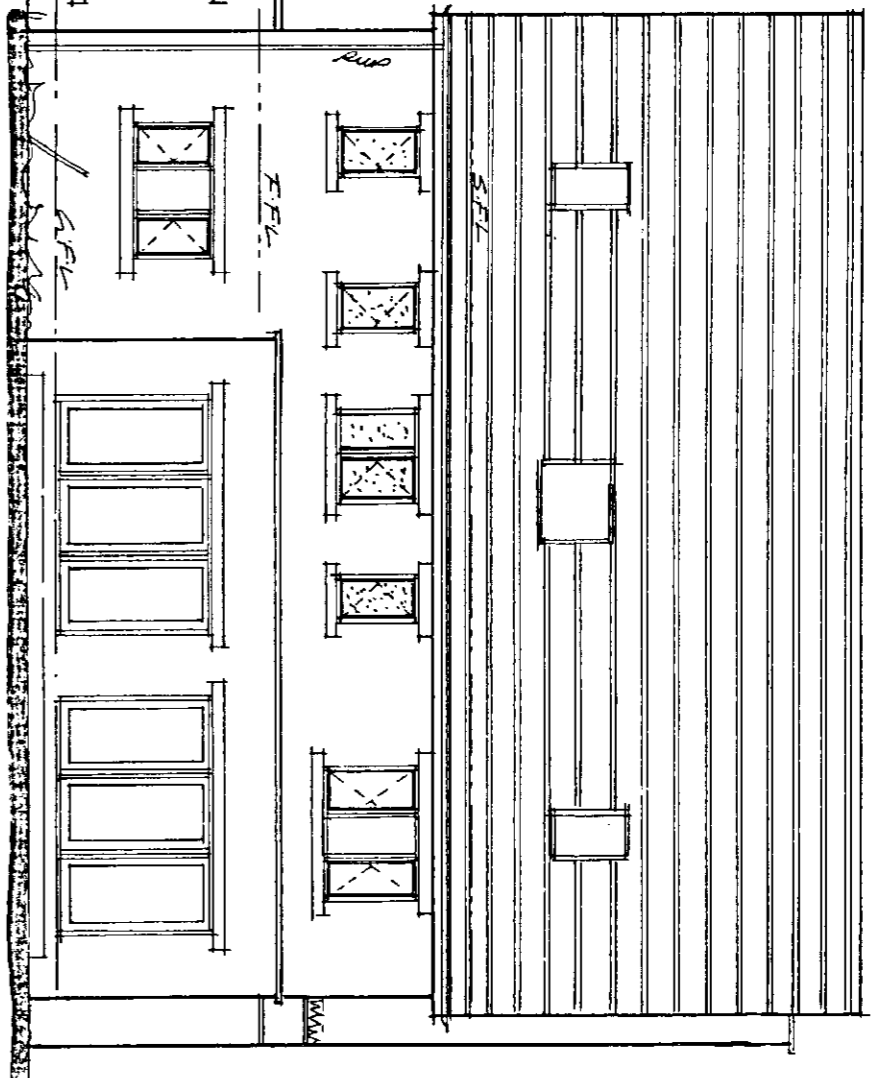

Rear

| Rev | Notes | Date |
|-----|----------|-------|
| B | Re-Drawn | 12/20 |

Garry Greetham Associates
 Residential Design Consultant
 Westwood House
 18 Carr Lane
 Tankersley
 Barnsley S75 3BE
 Tel(01226)746573

Project: Side Ext House Type A
 Client: Mr. Mick Miller
 Title: Elevations
 Address: Bismarck Street,
 Worsbrough Common,
 Barnsley, S70 4NA
 Drawn by: 999
 Scale: 1:100
 Date: Dec 19