




Front

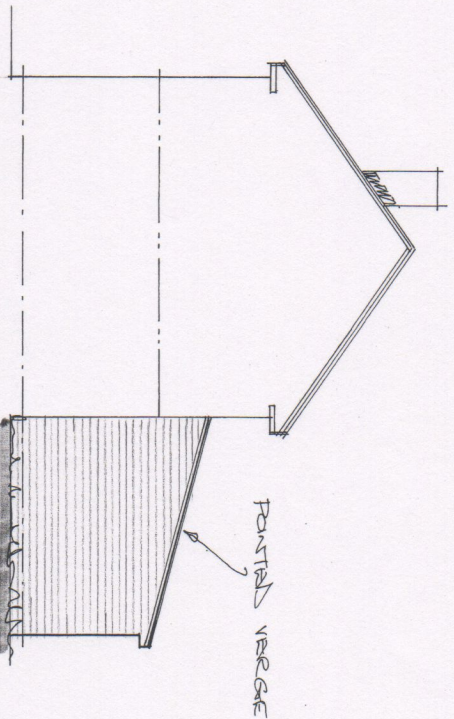

Side

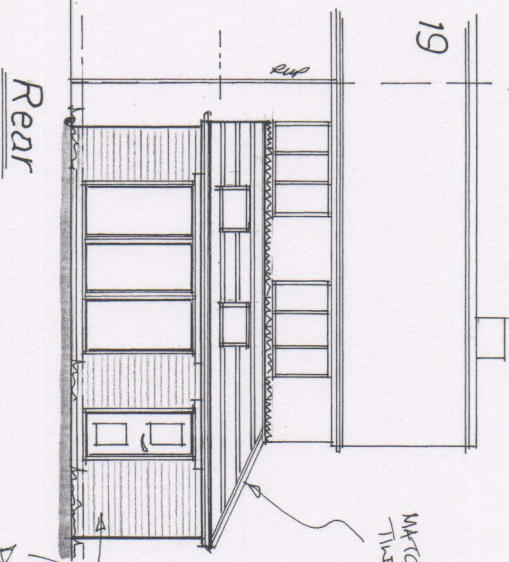

Rear

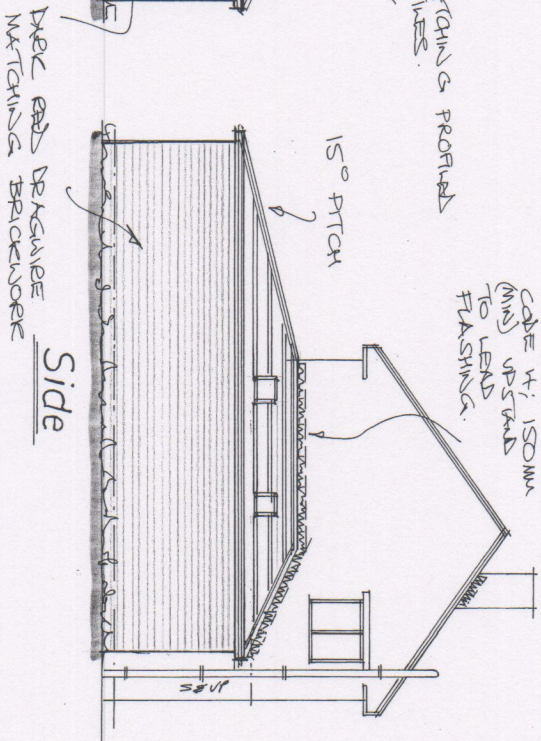


Side

Planning:

B/Regs:

<p><b>Garry Greetham Associates</b> Residential Design Consultant Westwood House 18 Carr Lane Tankersley Barnsley S75 3BE Tel(01226)746573</p>	
PROJECT	Various Extensions
CLIENT	Mrs. Joanne Whitham
TITLE	Elevations as Proposed
ADDRESS	17 Coronation Drive, Birdwell, Barnsley, S70 5RJ
DRAWN BY	999
SCALE	1:100
DRAWING No	943-04
DATE	Nov 20
REV	
<p>Member of the Incorporated Institute of Architectural Technologists</p>	

Rev	Notes	Date

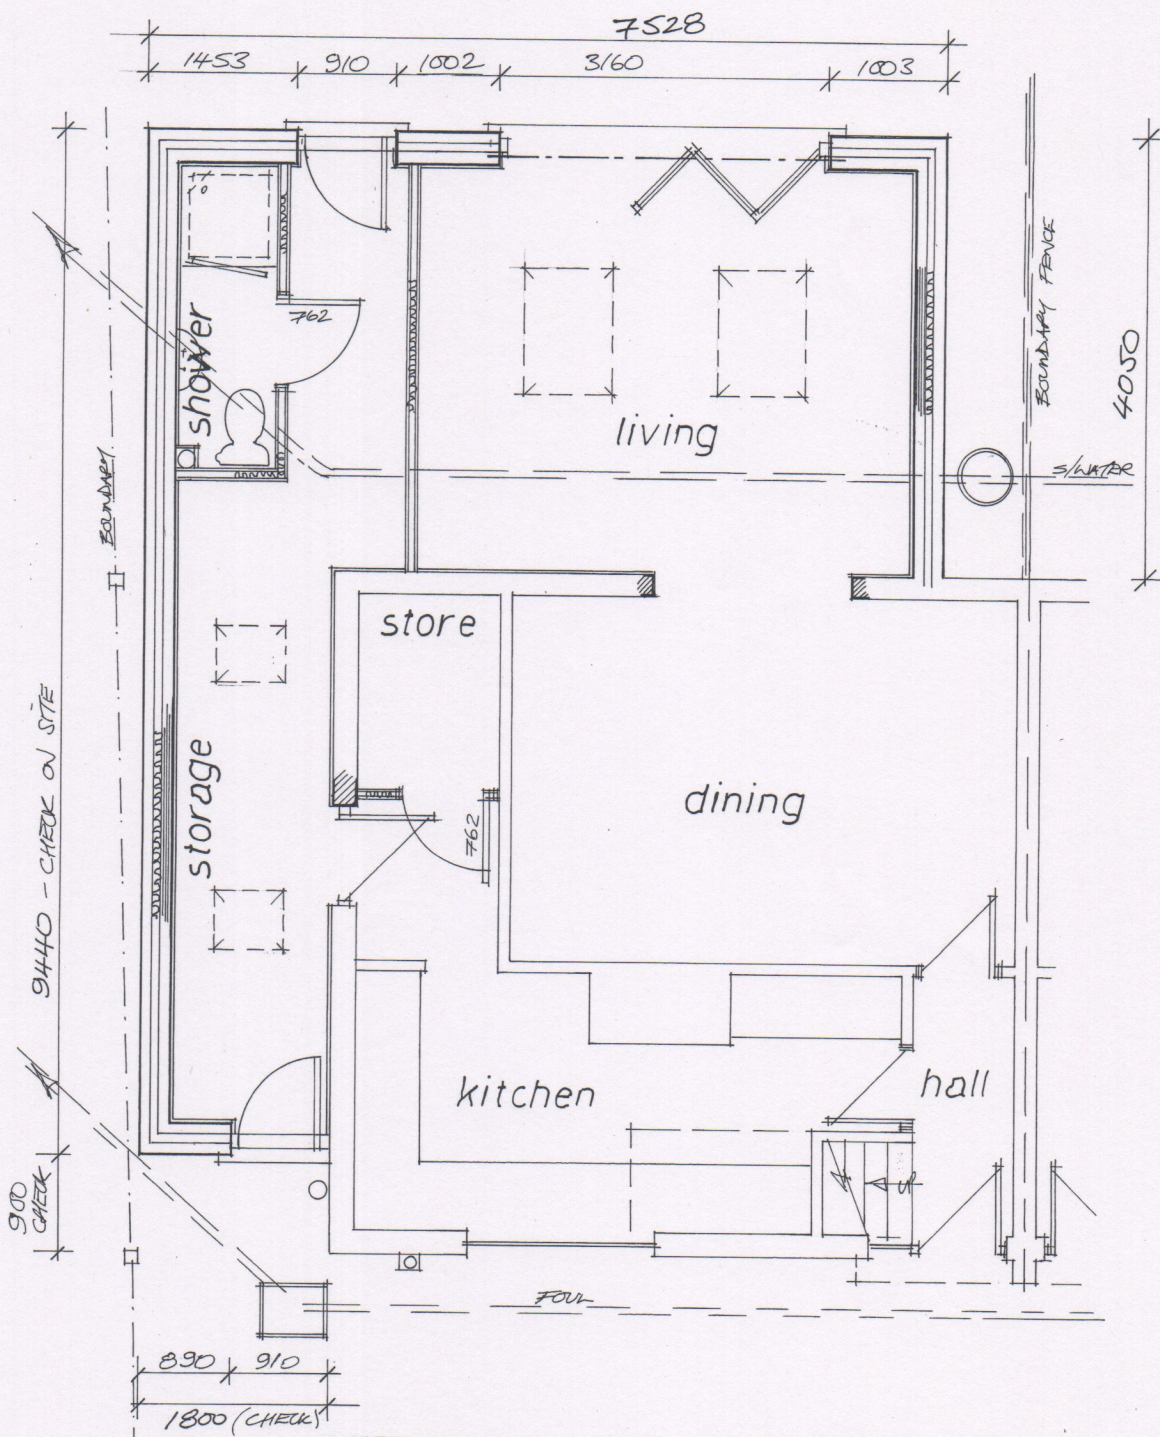

<p><b>Garry Greetham Associates</b> Residential Design Consultant Westwood House 18 Carr Lane Tankersley Barnsley S75 3BE Tel(01226)746573</p>	
<p>PROJECT: Various Extensions</p>	<p>CLIENT: Mrs. Joanne Whitham</p>
<p>TITLE: G F Layout as Proposed</p>	<p>ADDRESS: 17 Coronation Drive, Birdwell, Barnsley, S70 8RU</p>
<p>DRAWN BY: 909</p>	<p>DATE: NOV 20 1999</p>
<p>SCALE: 1:50</p>	<p>DRAWING No: 943-05</p>
<p>Member of the Chartered Institute of Architectural Technologists</p>	

Rev	Notes	Date