


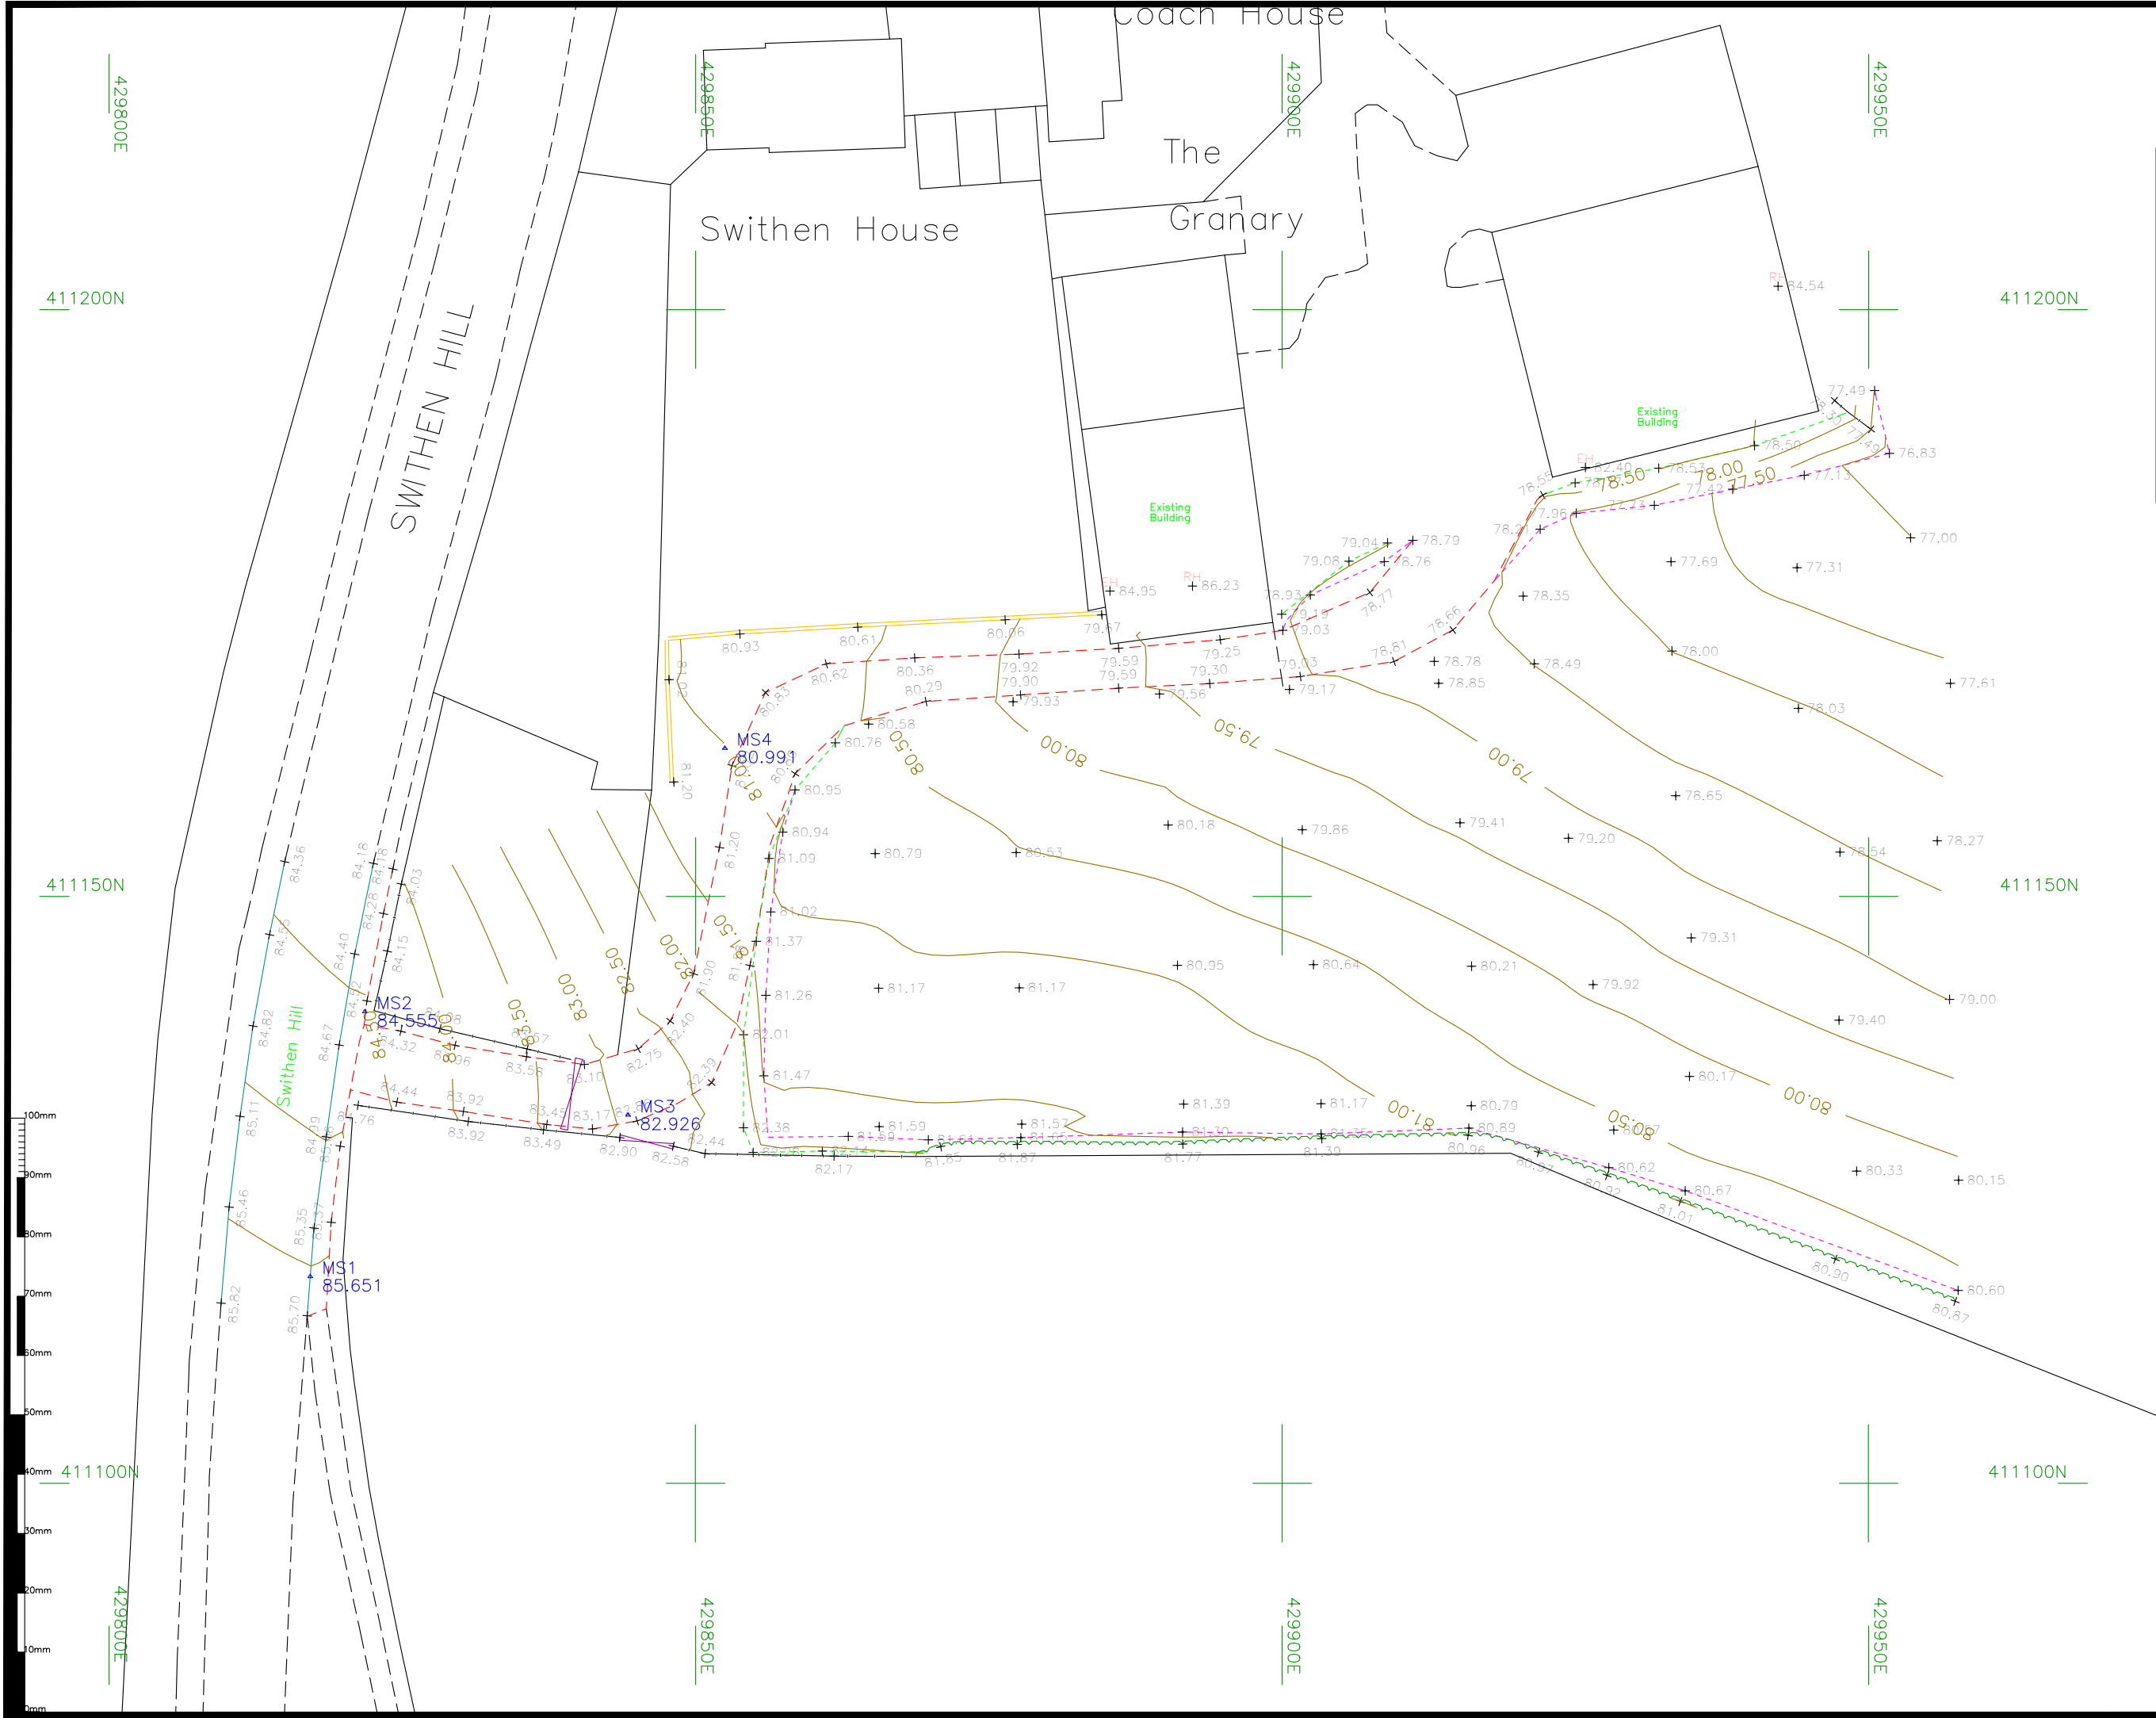

Notes:
1. The accuracy and content of this drawing are dependent on the surveyed scale and survey specification, care should be taken when working with other plotted scales or from CAD.

Rev	Description of revision	Date
Stamford Geomatics Ltd LAND SURVEYING AND VOLUMETRICS 4 The Walled Garden, The Nostell Estate Yard, WF4 1AB Tel: 01924 862846, 07710 349592		
Site Name: Agricultural Building at Swithens Farm, Swithen Hill, Haigh.		
Surveyed: MS	Drawn: CSm	Checked: CSm
Title Topographical Survey.		
Plotted Scale: 1:500	Date: 18 Feb 21	Sheet Size: A3
Drawing No. 2464/002		Revision -