
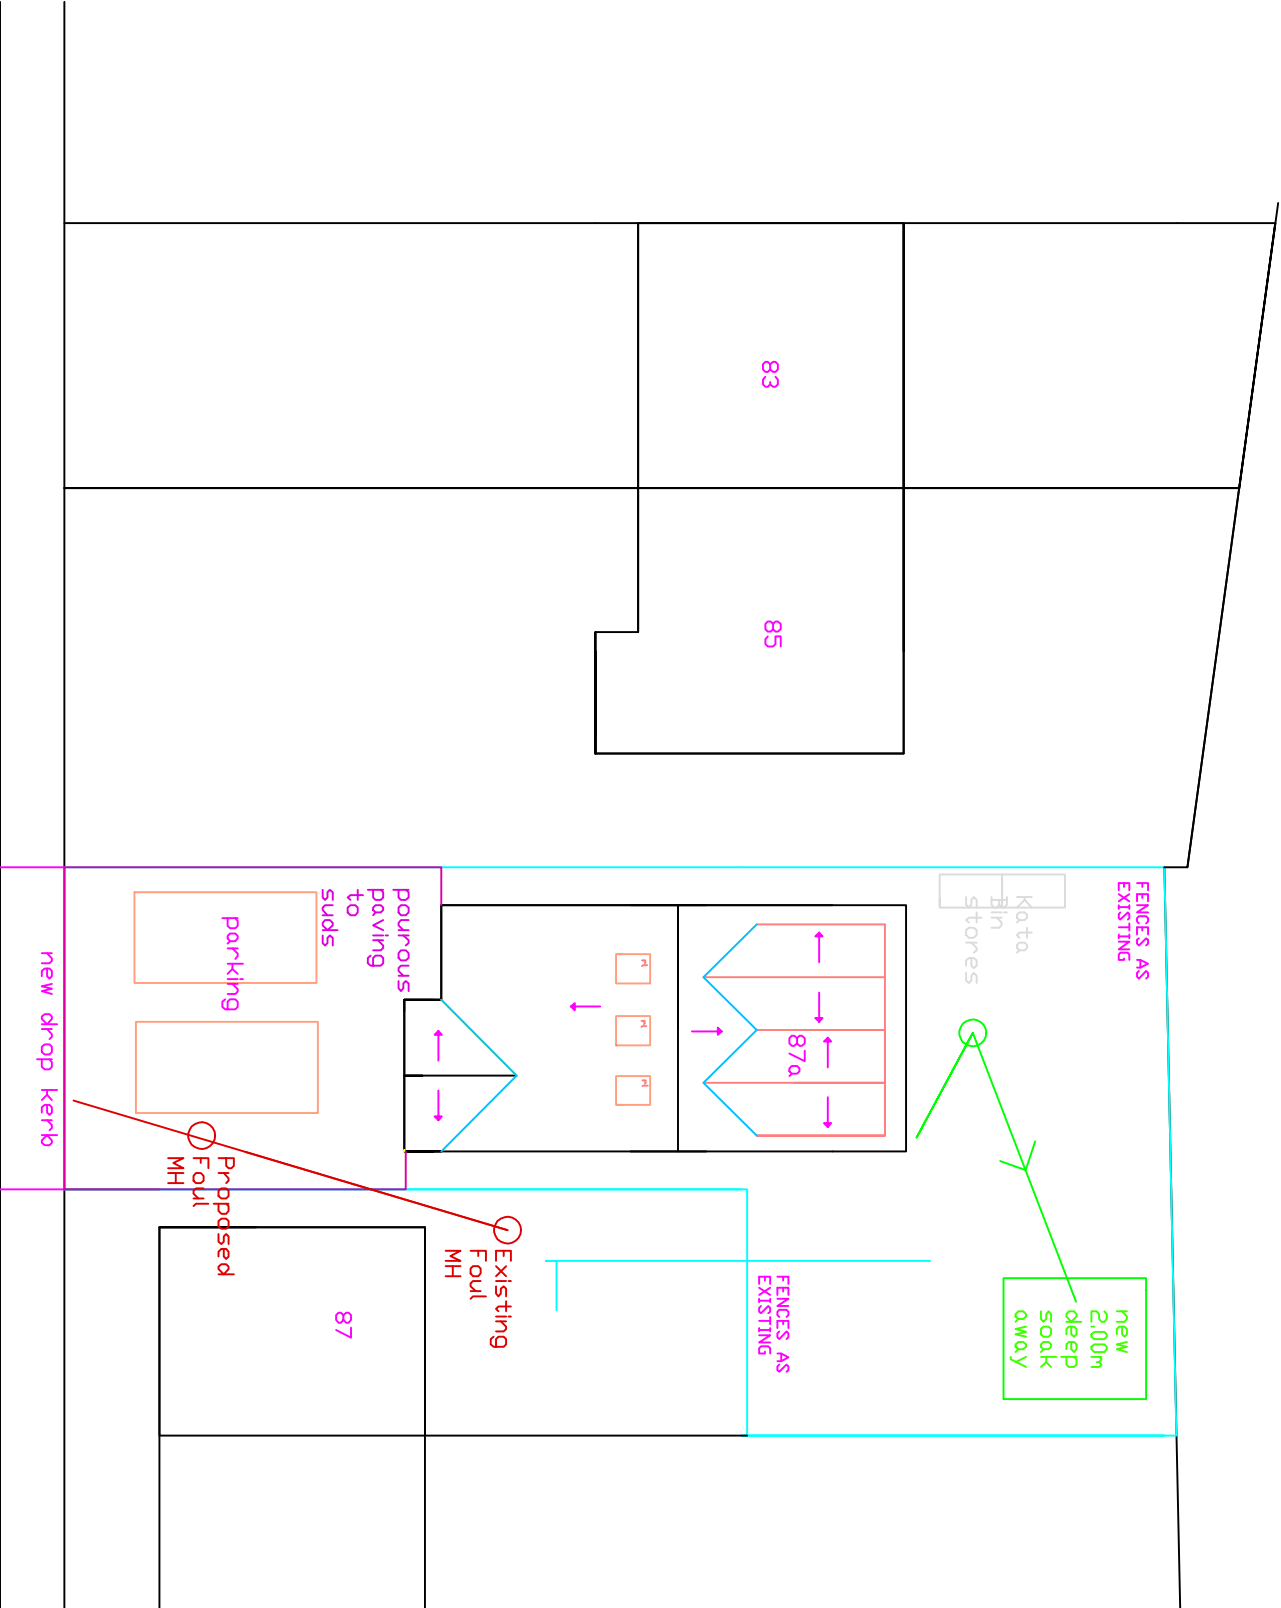


Scale Bar

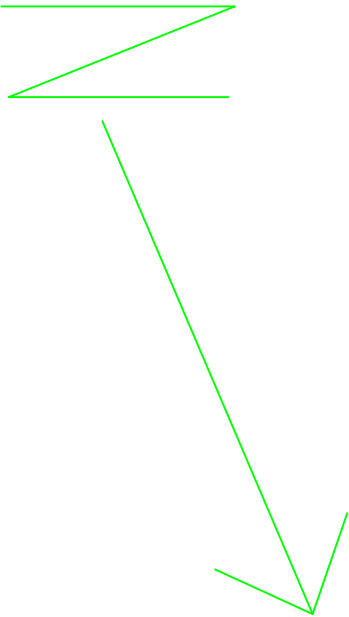

Waste Blins placed to the front only on bin collection days then returned to the rear to the left hand side of the property into the bin store units

PROPOSED SITE BLOCK PLAN  
1:200

|   |                                                                                                |          |  |
|---|------------------------------------------------------------------------------------------------|----------|--|
| HEALTH AND SAFETY LEGISLATION 2023   |                                                                                                |          |  |
| The main Contractor will be required and will be responsible for all the Health and Safety for the duration of the Contract Period of all Trades & Suppliers                                                               |                                                                                                |          |  |
| DO NOT SCALE OF THIS DRAWING<br>TAKE ALL DIMENSIONS ON SITE<br>(builders Note)<br>Do not start any works until all the approvals have been obtained.<br>Any discrepancy to be reported to Plans Drawn as soon as possible. |                                                                                                |          |  |
| drawn:   | DRW                                                                                            |          |  |
| client:   | GASH MERRILL,<br>LAND ADJACENT TO<br>87, GRANOE LANE,<br>BARNLEY<br>871 SQF,<br>TEL07849950215 |          |  |
| drawing title:   | NEW BUILD<br>3 BEDROOM<br>DORMER BUNGALOW                                                      |          |  |
| project:   | BARNLEY MET.<br>BOROUGH COUNCIL.<br>PLANNING & BUILDING CONTROL APPLICATION                    |          |  |
| PLANS DRAWN   |                                                                                                |          |  |
| tel.no 07952934281<br>07856609593<br>email Bawin terbotton@aol.com<br>www.Plansforproperty.com<br>www.Plansdrawn.org   |                                                                                                |          |  |
| date:   | DECEMBER, 2024                                                                                 |          |  |
| project no.   | drw. no.                                                                                       | A3 paper |  |
| 01 87   | 13                                                                                             |          |  |