


BUILDING SECTION B-B

Do not scale off these drawings. All measurements should be checked on site.

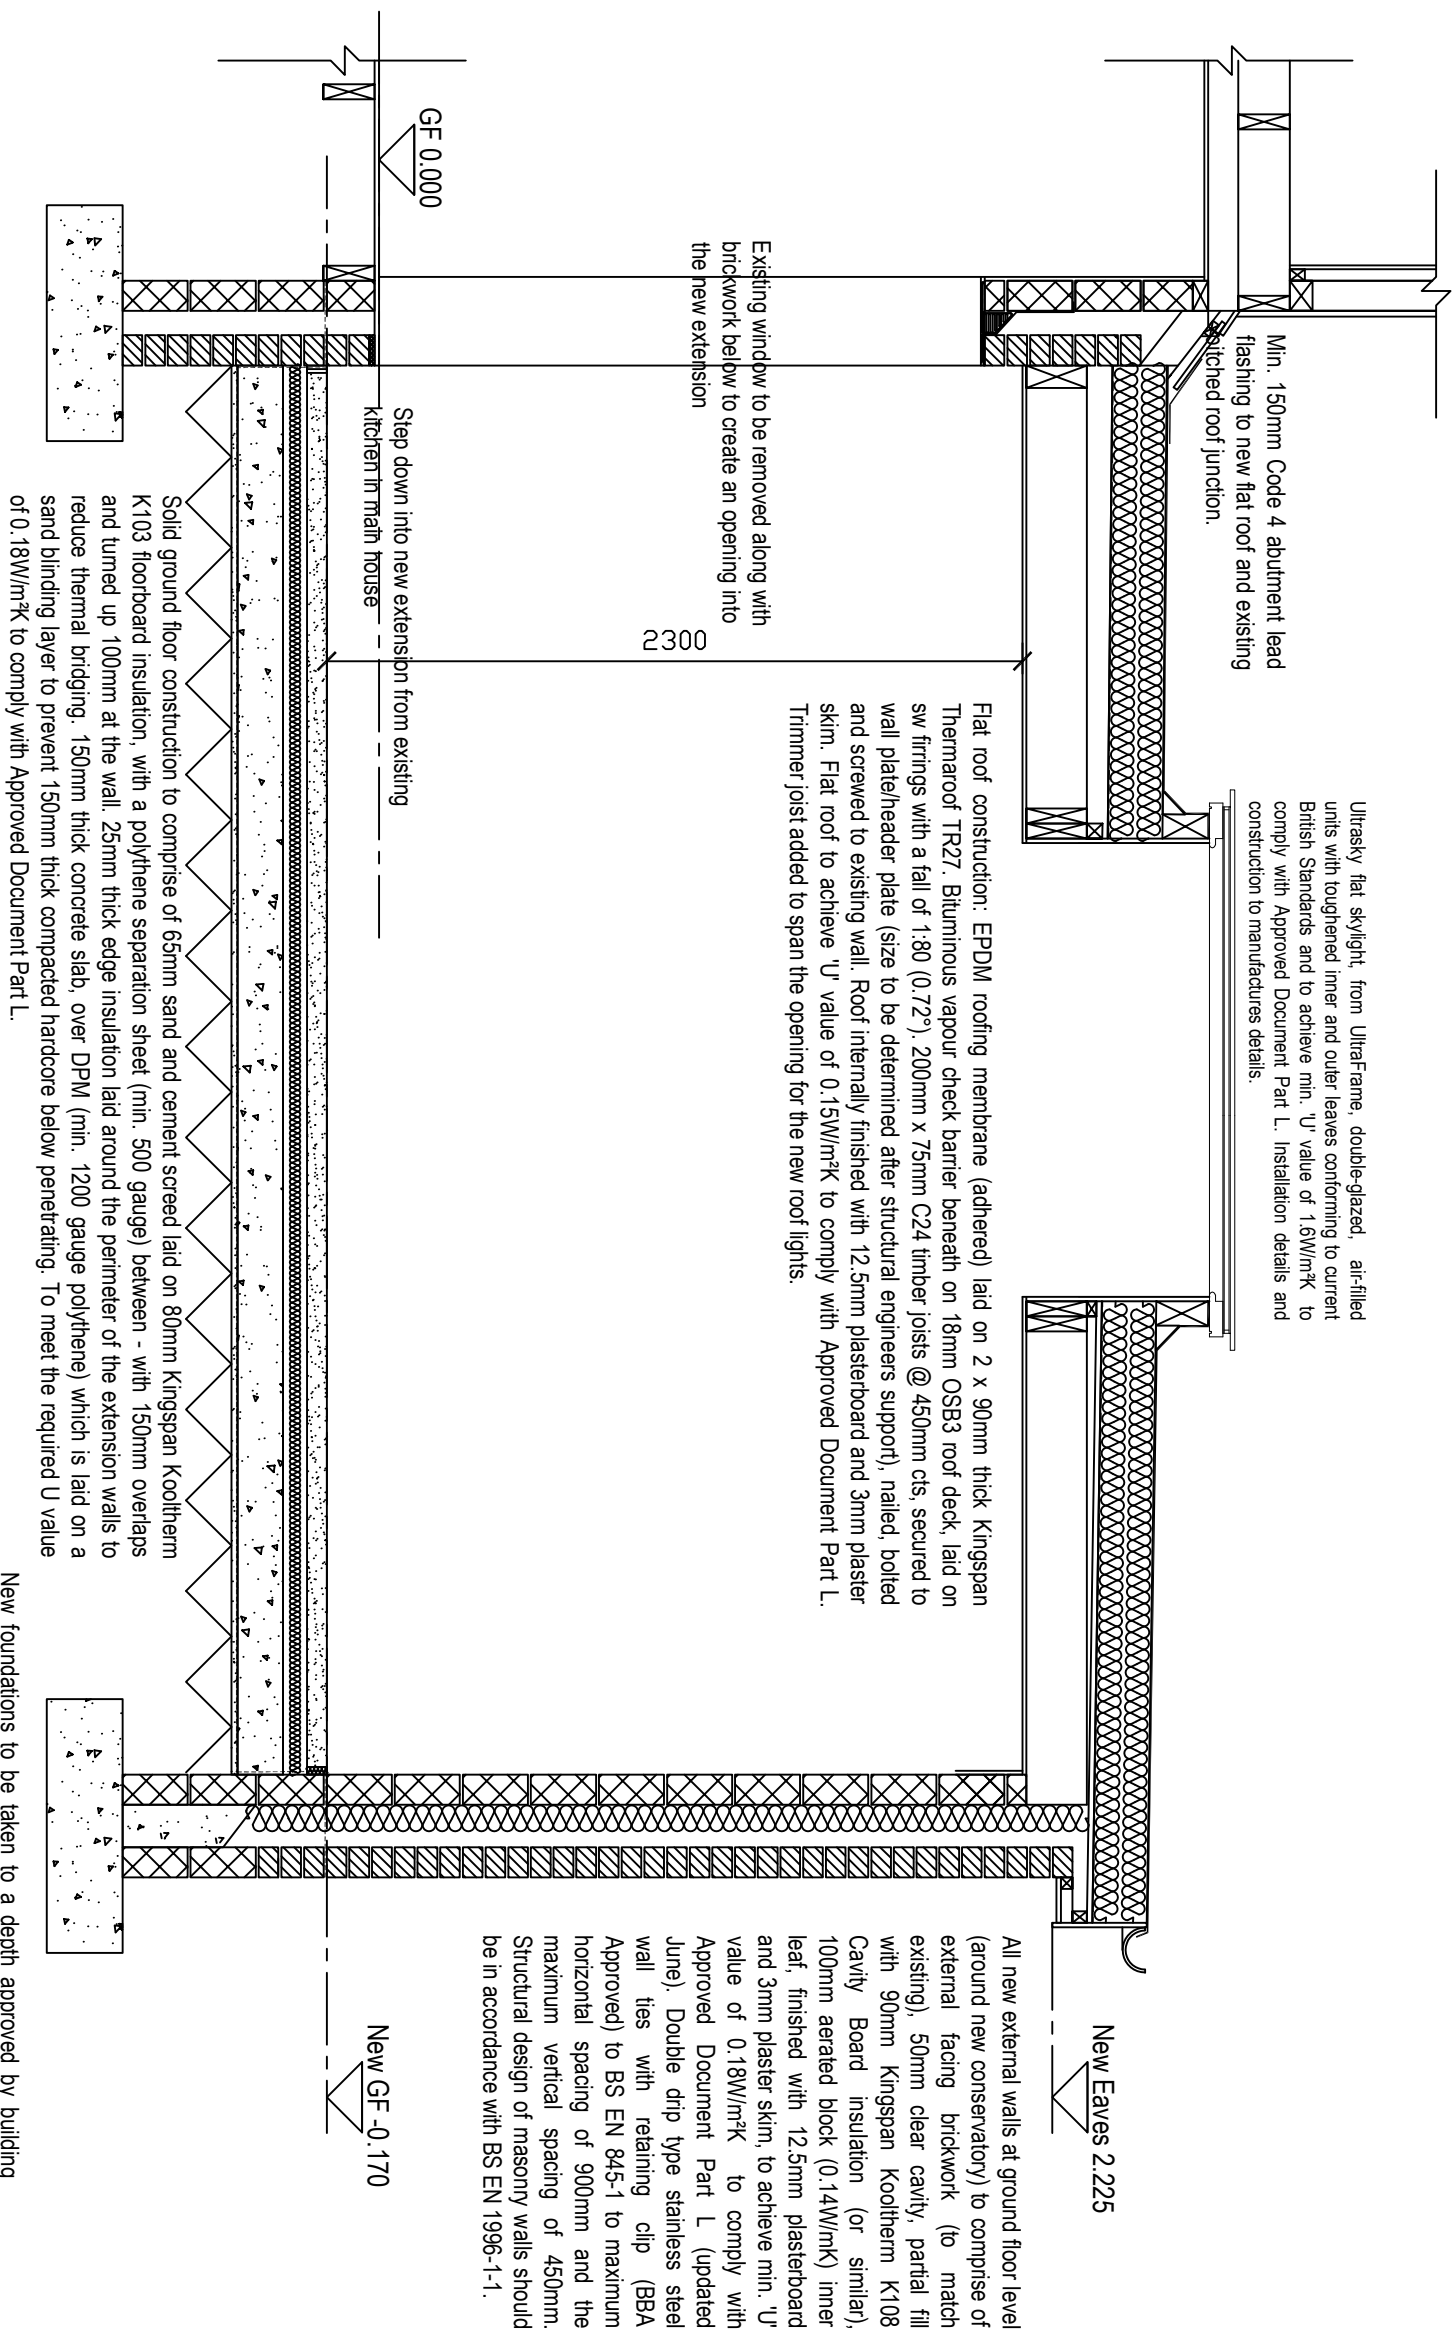

New foundations to be taken to a depth approved by building control and Approved Document Part A to suit the conditions of the ground. Ground to be checked and foundation designed by a structural engineer (in the event that satisfactory strip foundations cannot be installed).

REVISION
A (18.04.2023) External finish of existing to be brickwork and not stonework. Brickwork will match the existing dwelling house
B (09.05.2023) Following a site inspection by the planning officer for this application (2023.03.59) it has been agreed to reduce the depth of the extension from 6m to 5m.

For Building Control



ARCHITECTURAL
DESIGNS

LCH Architectural Designs | Mansfield | Nottinghamshire
Tel : 01623 402458 | Mob : 07984402044
Email : lynsey@lcharchitecturaldesigns.co.uk
Website : www.lcharchitecturaldesigns.co.uk

PROJECT

Mr and Mrs Fowler
314, Midland Road, Royston, Bamsley. S71 4DR

TITLE

Building Section B-E

SCALE DATE

1.25 @ A3 07.04.2023

DRAWN B

DRAWING NO	REVISION
------------	----------

02.07 E