

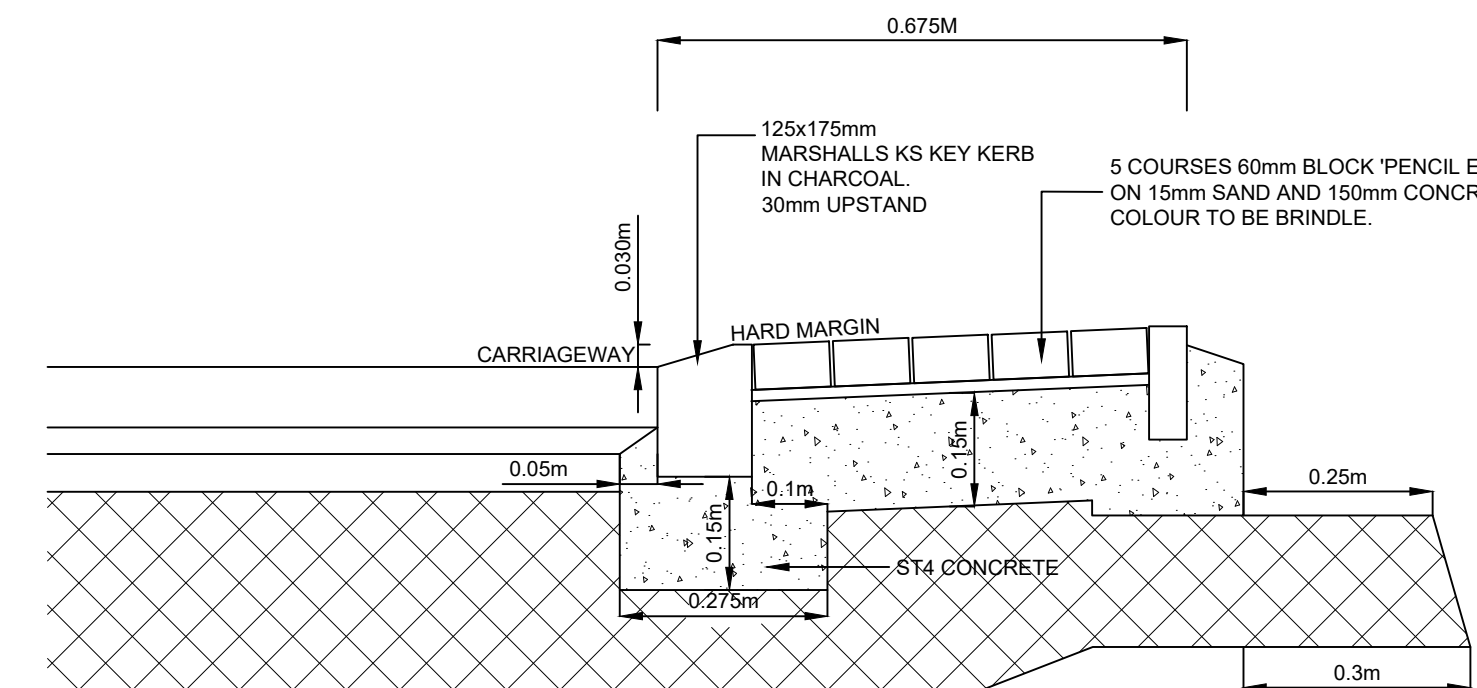
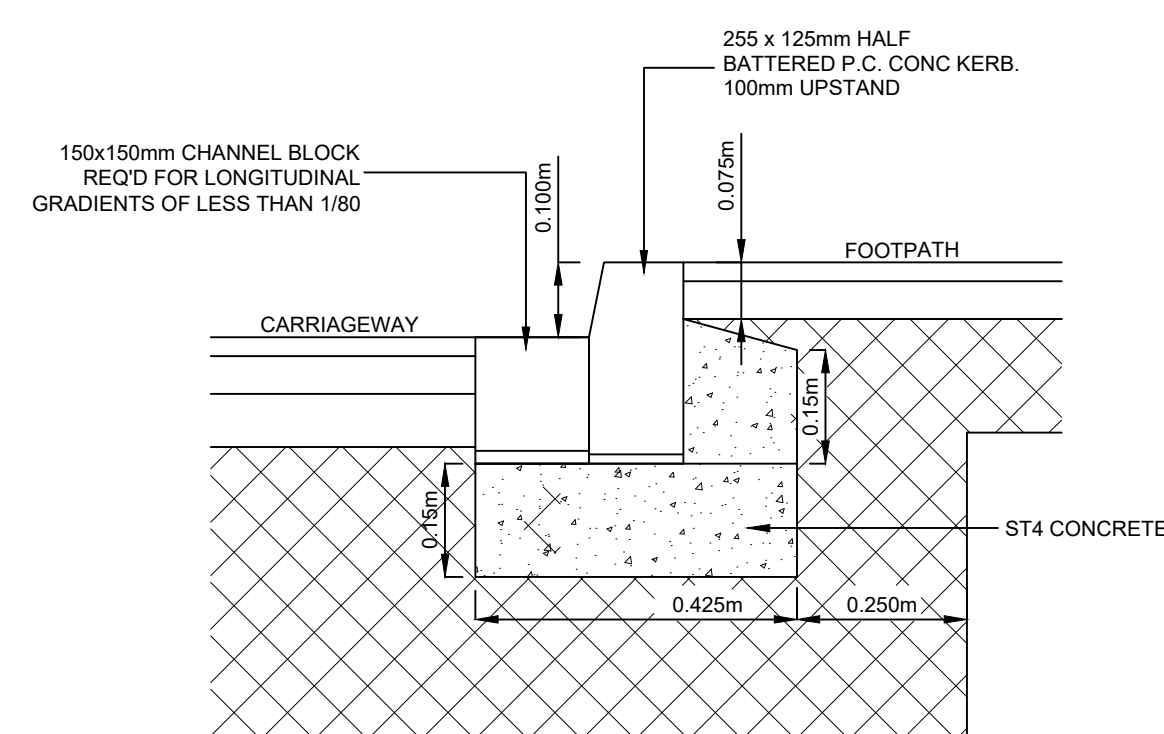
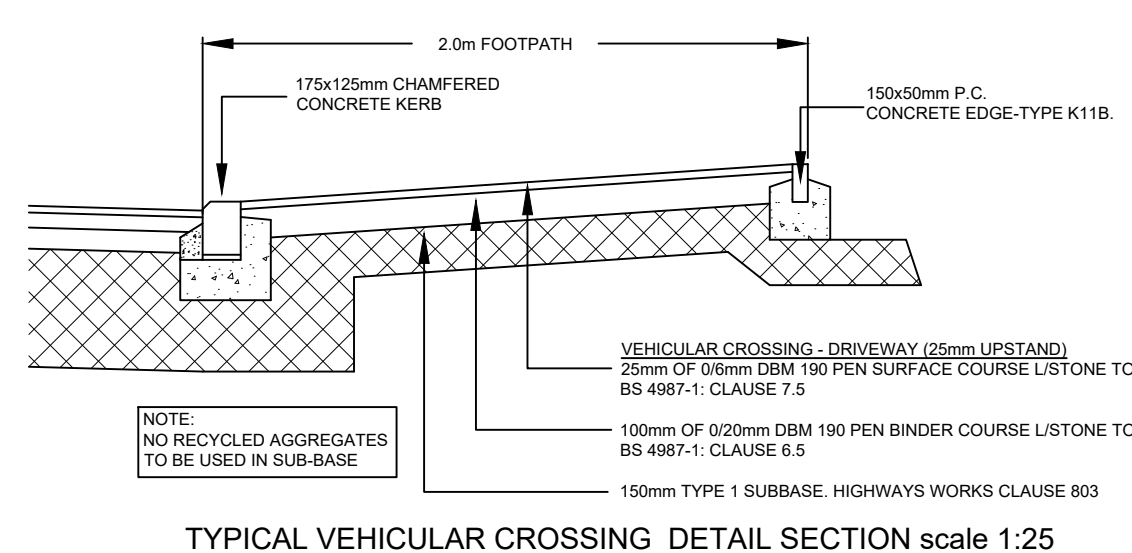
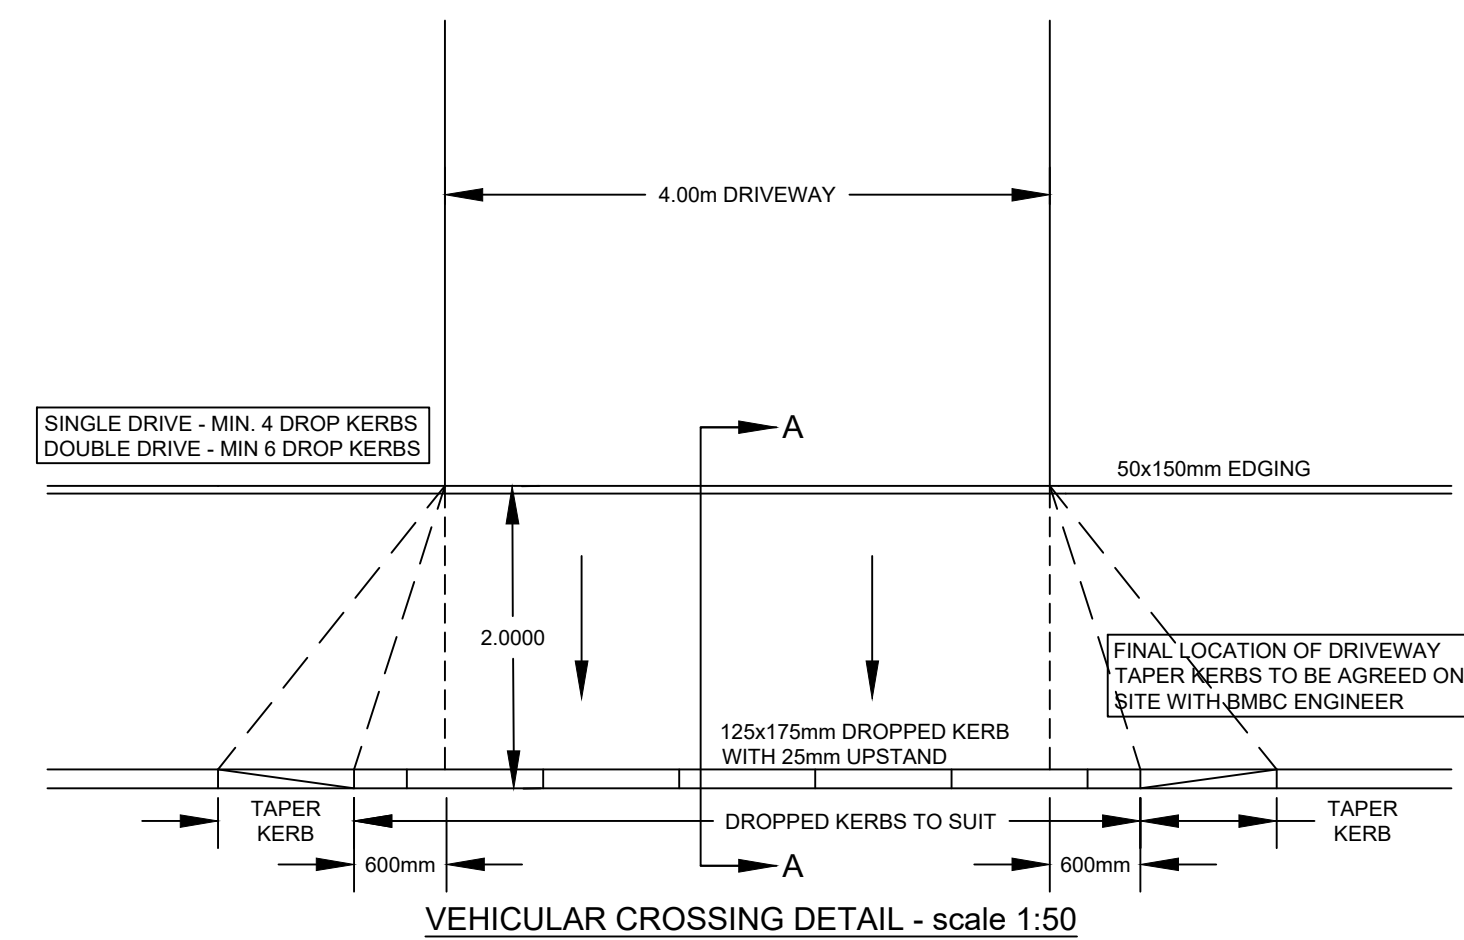
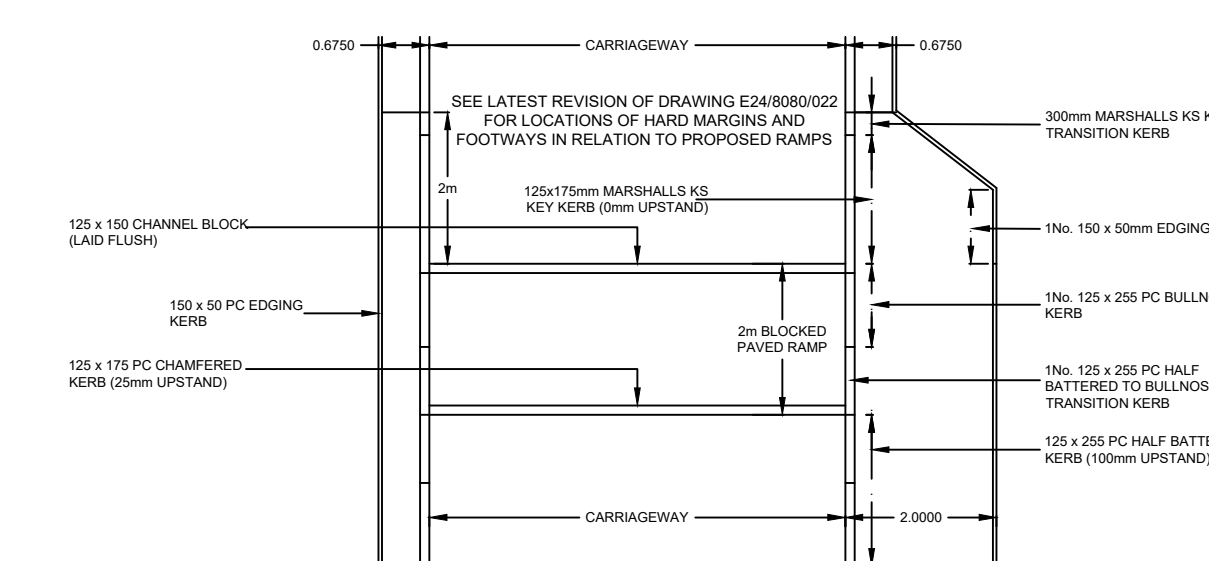
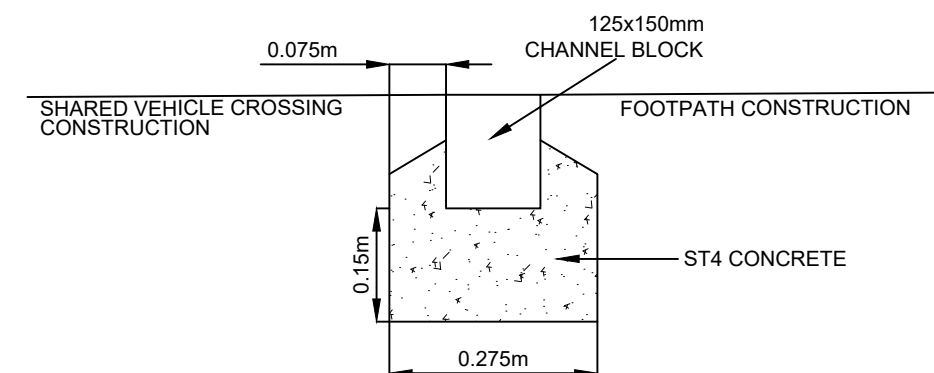
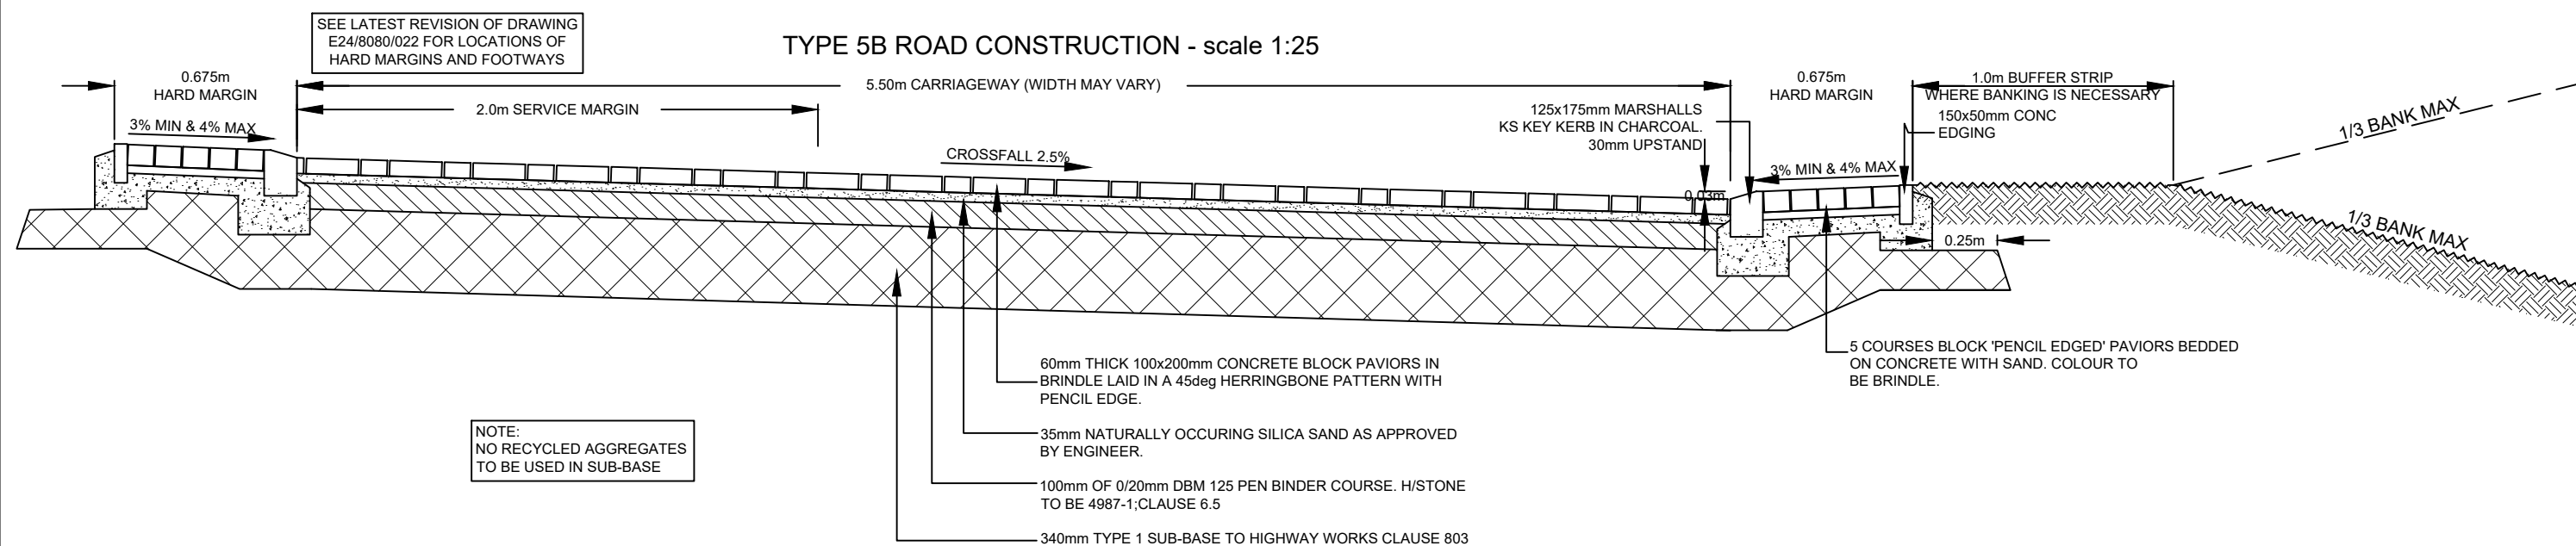
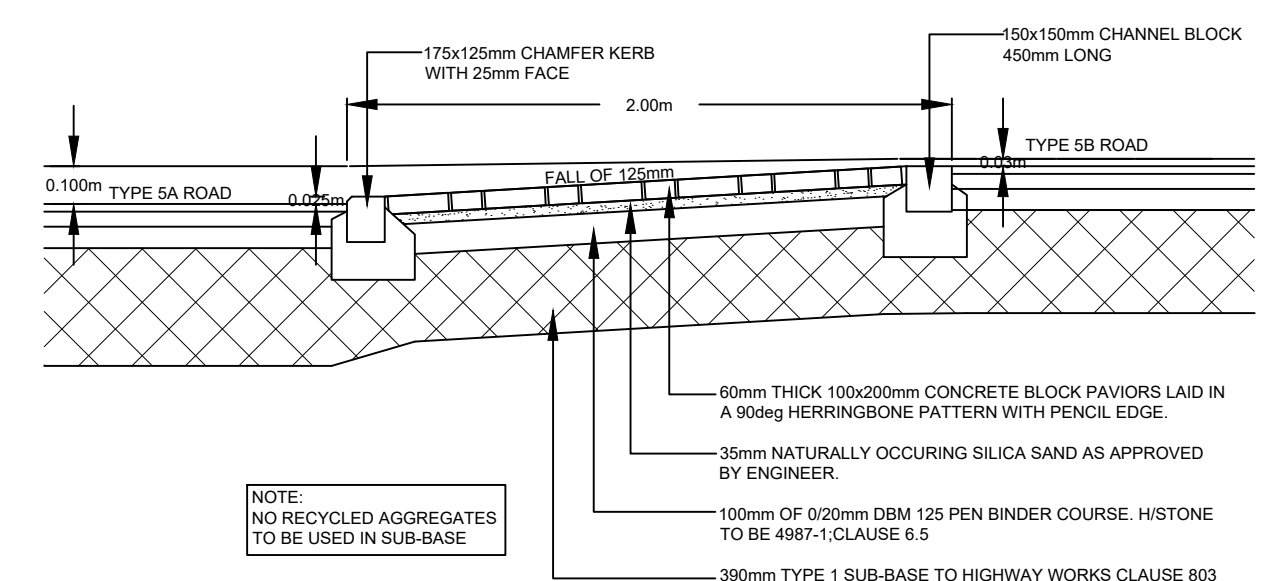
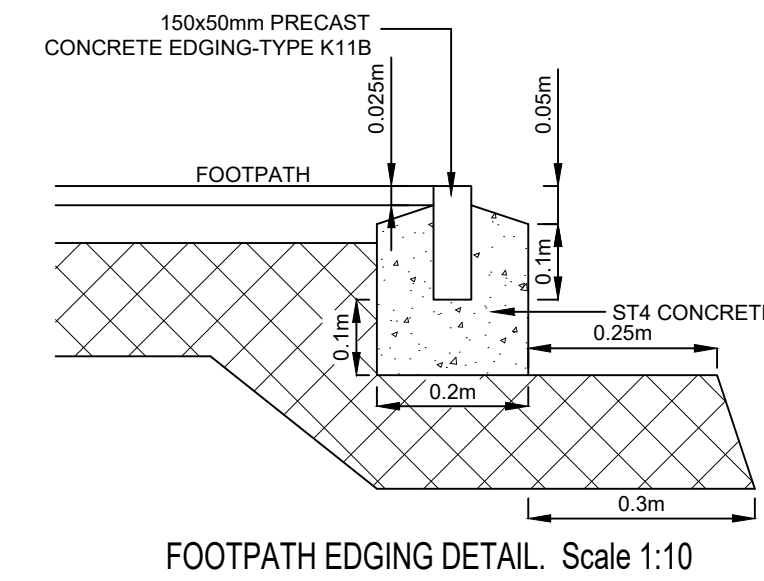
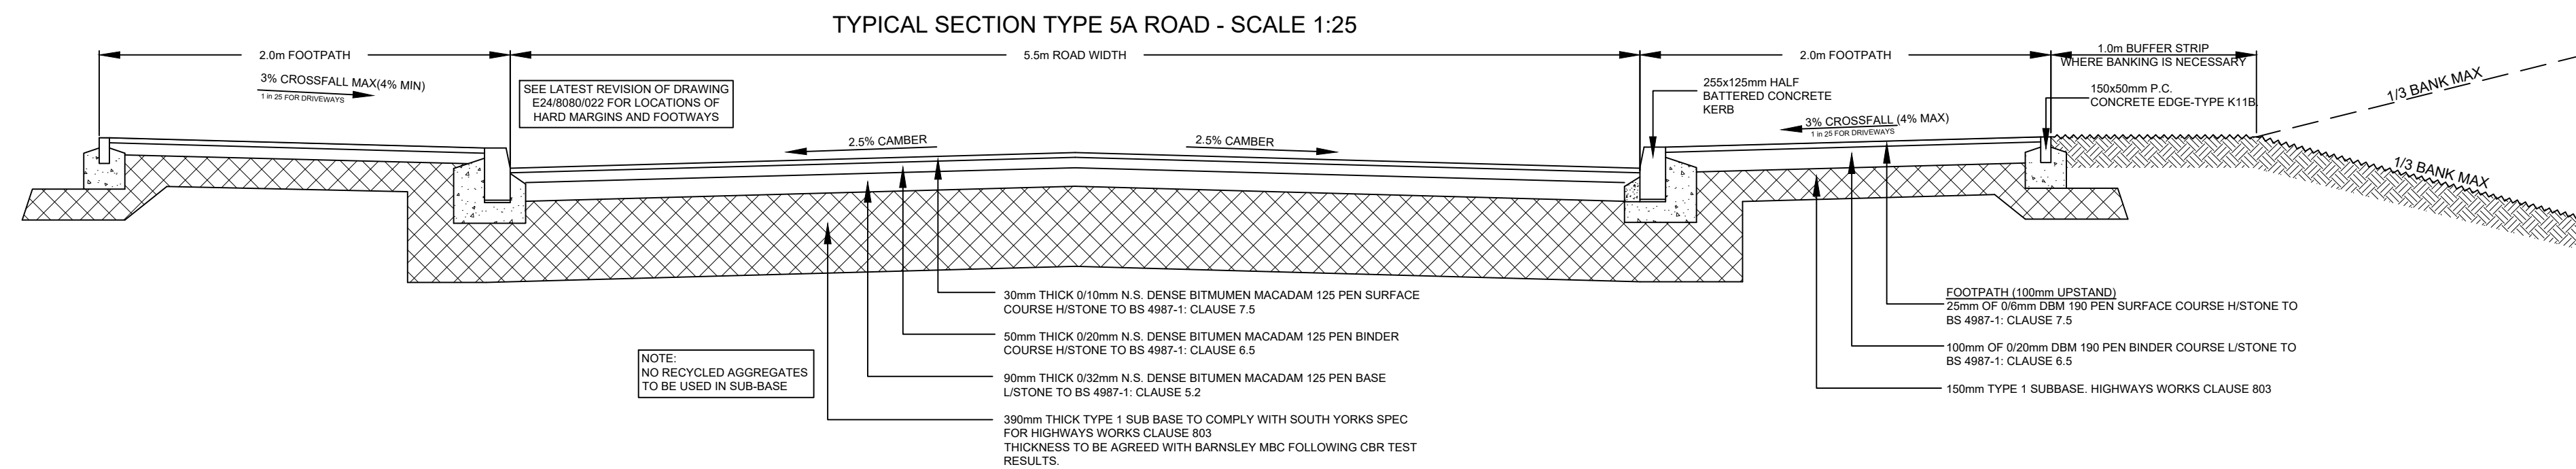
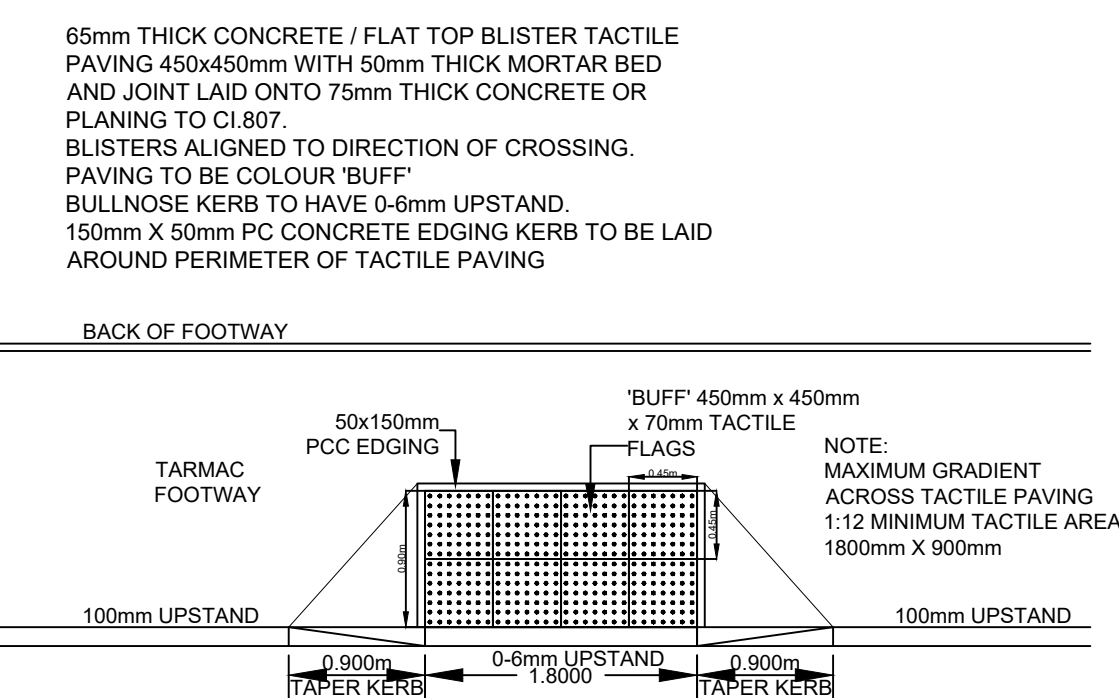
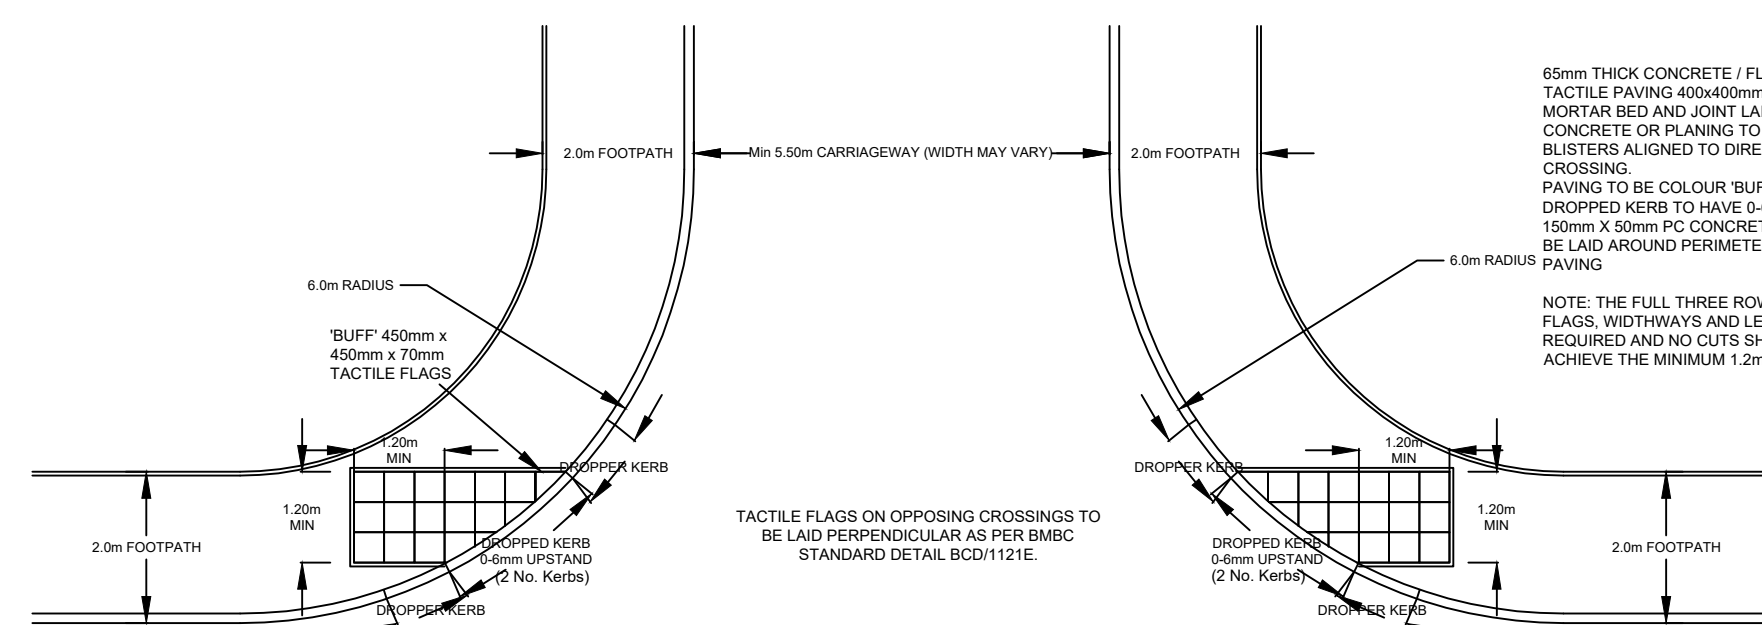


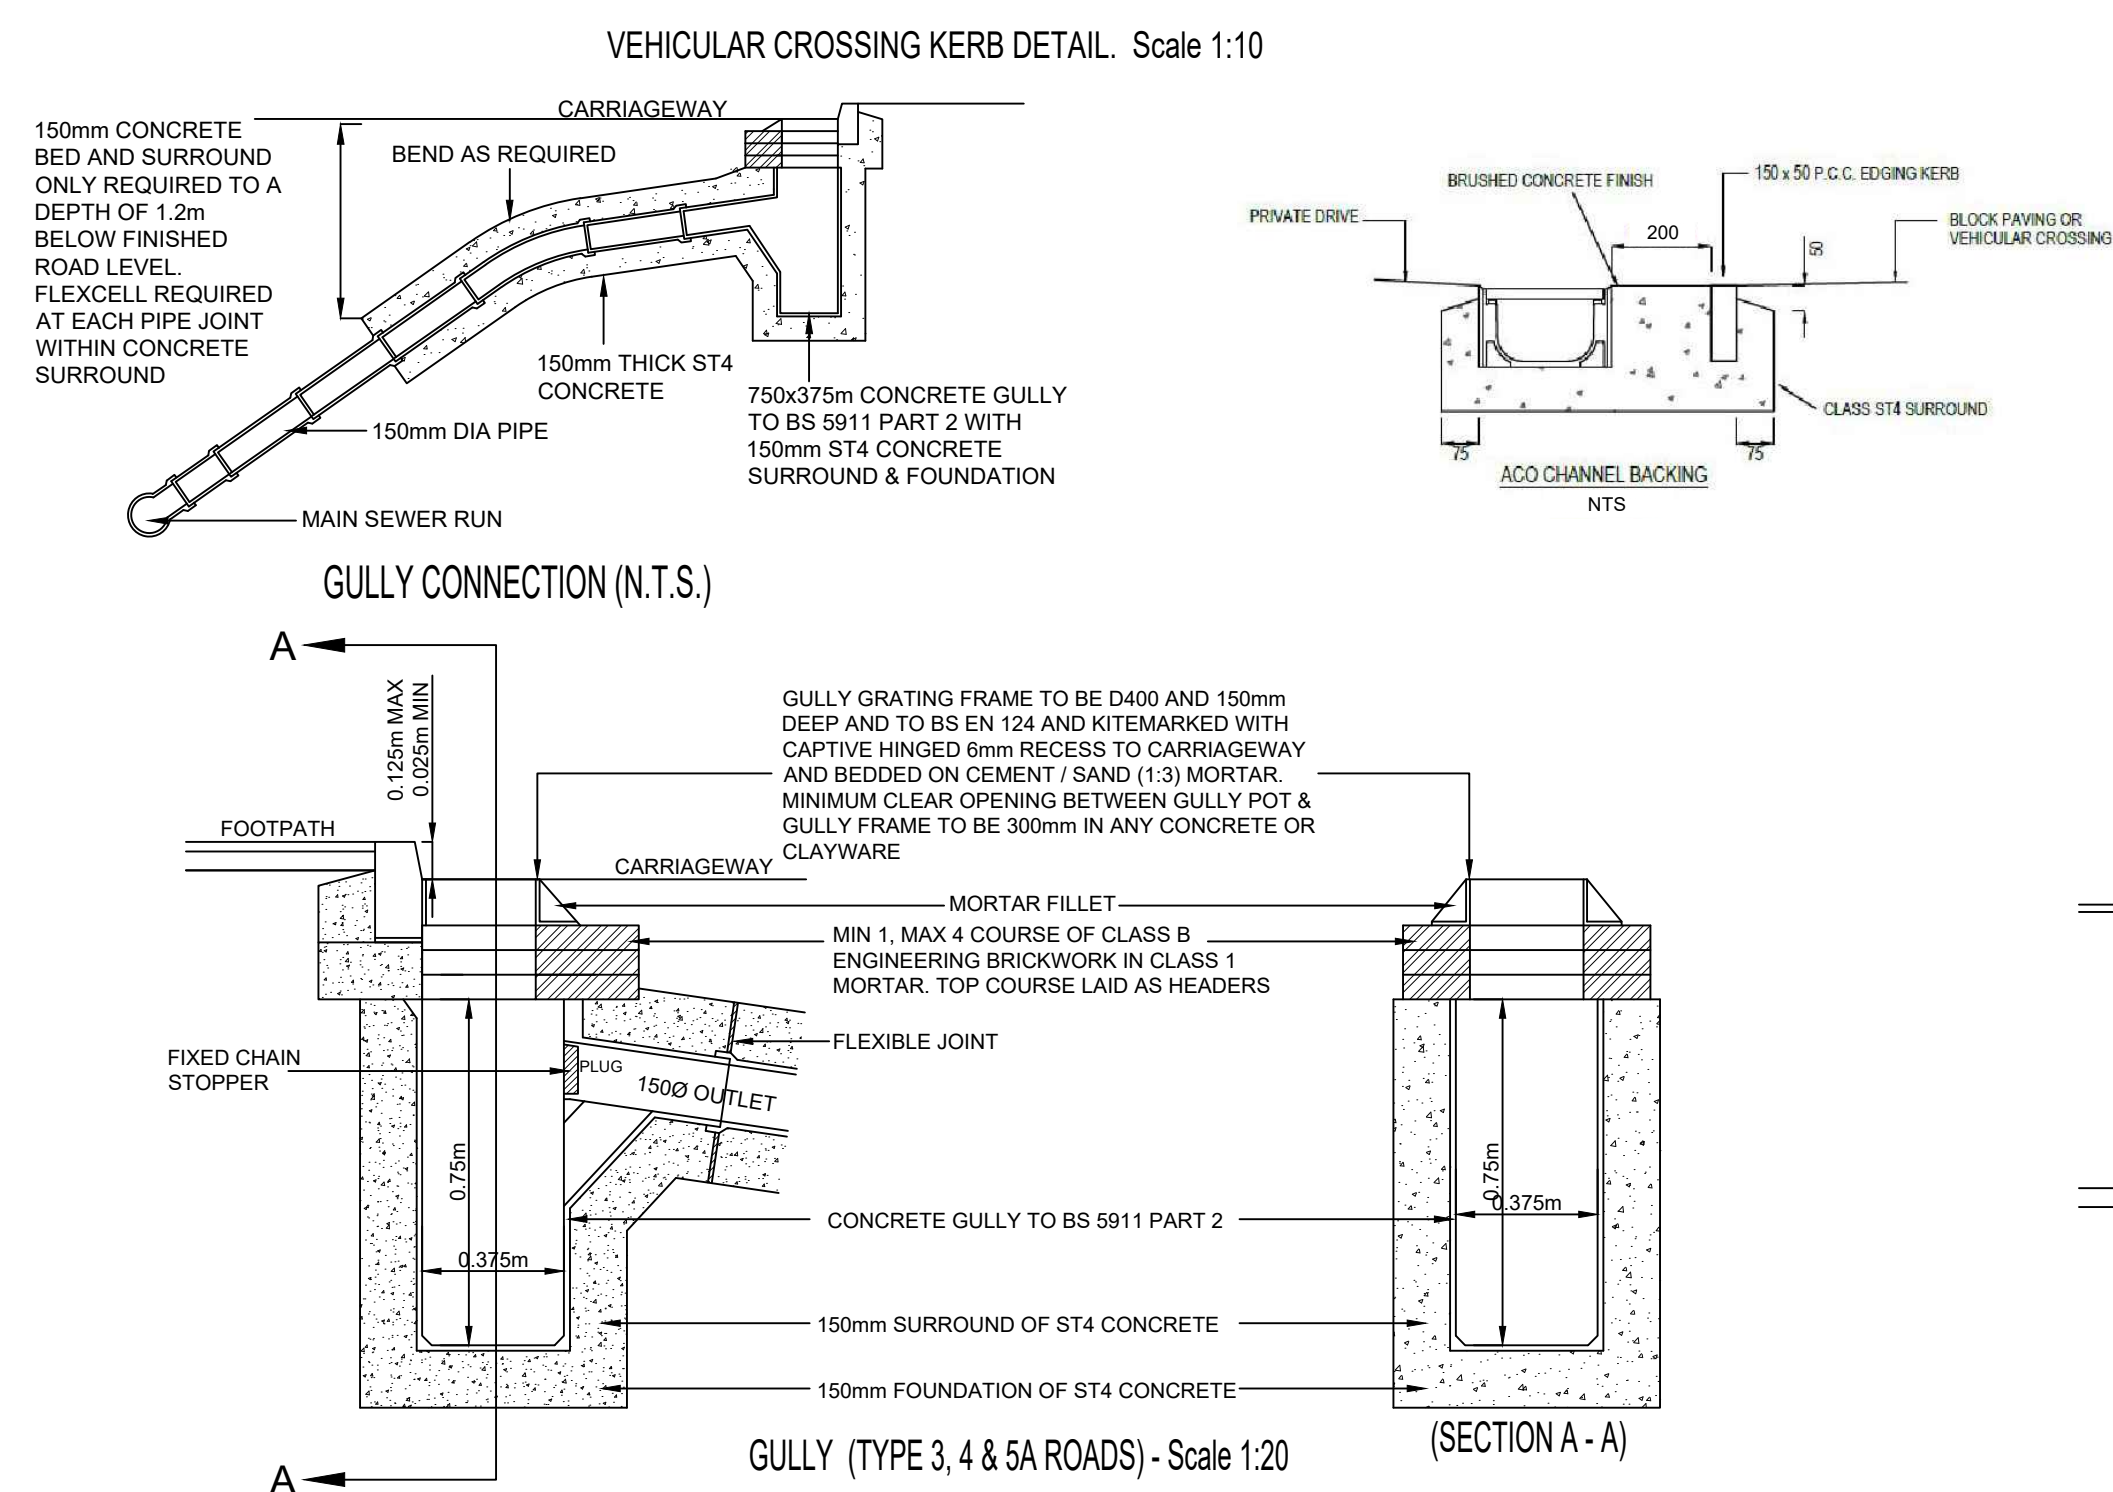

GULLY GRATE & FRAME TO BMBC HIGHWAY SPEC DETAIL 13/18
Not to scale

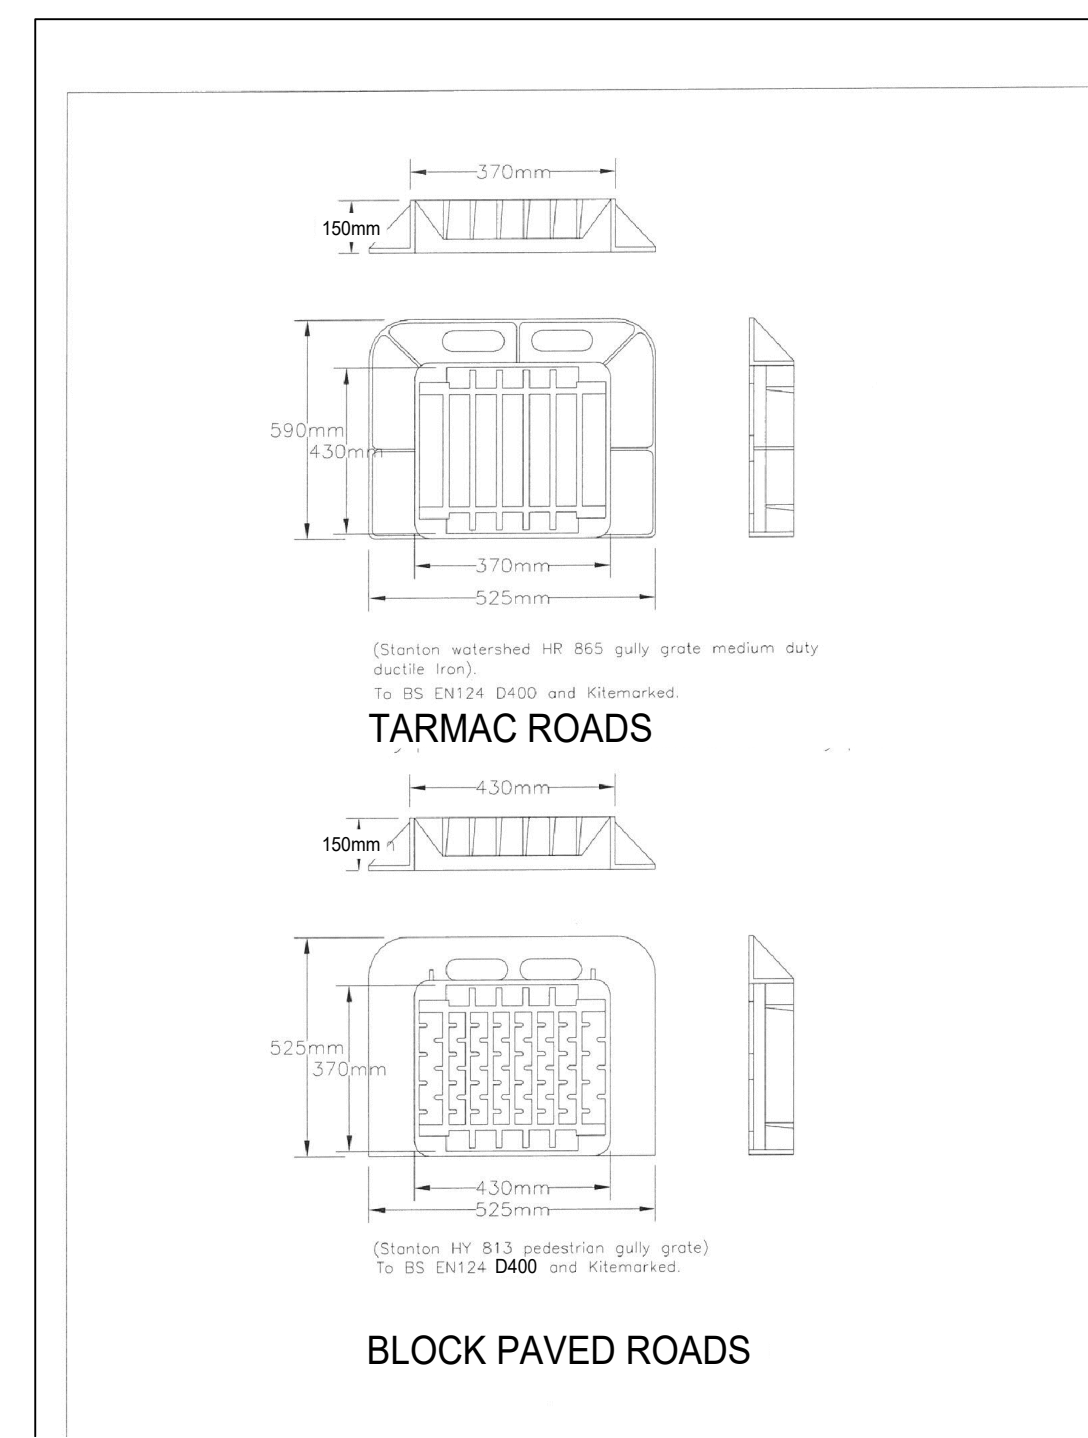

Rev C Type 5B road construction changed to block paving
Rev B Updated to suit Barnsley MBC comments
Rev A Updated to suit Barnsley MBC comments

27.04.26 MD
18.03.26 MD
14.01.26 OF

Haigh Huddleston & Associates

Unit 4, Midgley Business Park, Bar Lane, Midgley, WF4 4JJ

† 01924 574074

e martin@haighhuddleston.co.uk

Client

BEN BAILEY HOMES

Project

CONISTON AVENUE, DARTON

Detail

ROAD CONSTRUCTION DETAILS - SHEET 1 OF 2

Dwn	Chkd	Date	Scale	Dwg No.
MD		SEP 2025	as shown@A1	E24/8080/009/01C