

Drawing status

Drawn by	Size	Scale	VAR
LP			
Notes	Status	Rev	Date
PRELIMINARY ISSUE	P	-	25.07.17
TENDER ISSUE	T	-	11.10.17
AMENDMENTS	T	A	20.11.17
- Notes added to section			

Drawing status annotation
P-Preliminary T-Tender D-Design (post preliminary) C-Construction

Client

BARNSELY HOSPITALS NHS
FOUNDATION TRUST

Project title

O BLOCK REFURBISHMENT
RE-LOCATION OF NEONATAL


Project no
170/021

Drawing title

NEONATAL UNIT
PROPOSED LINK BRIDGE
SECTION & ELEVATIONS


Drawing no
(2-)03

Status Revision
T A

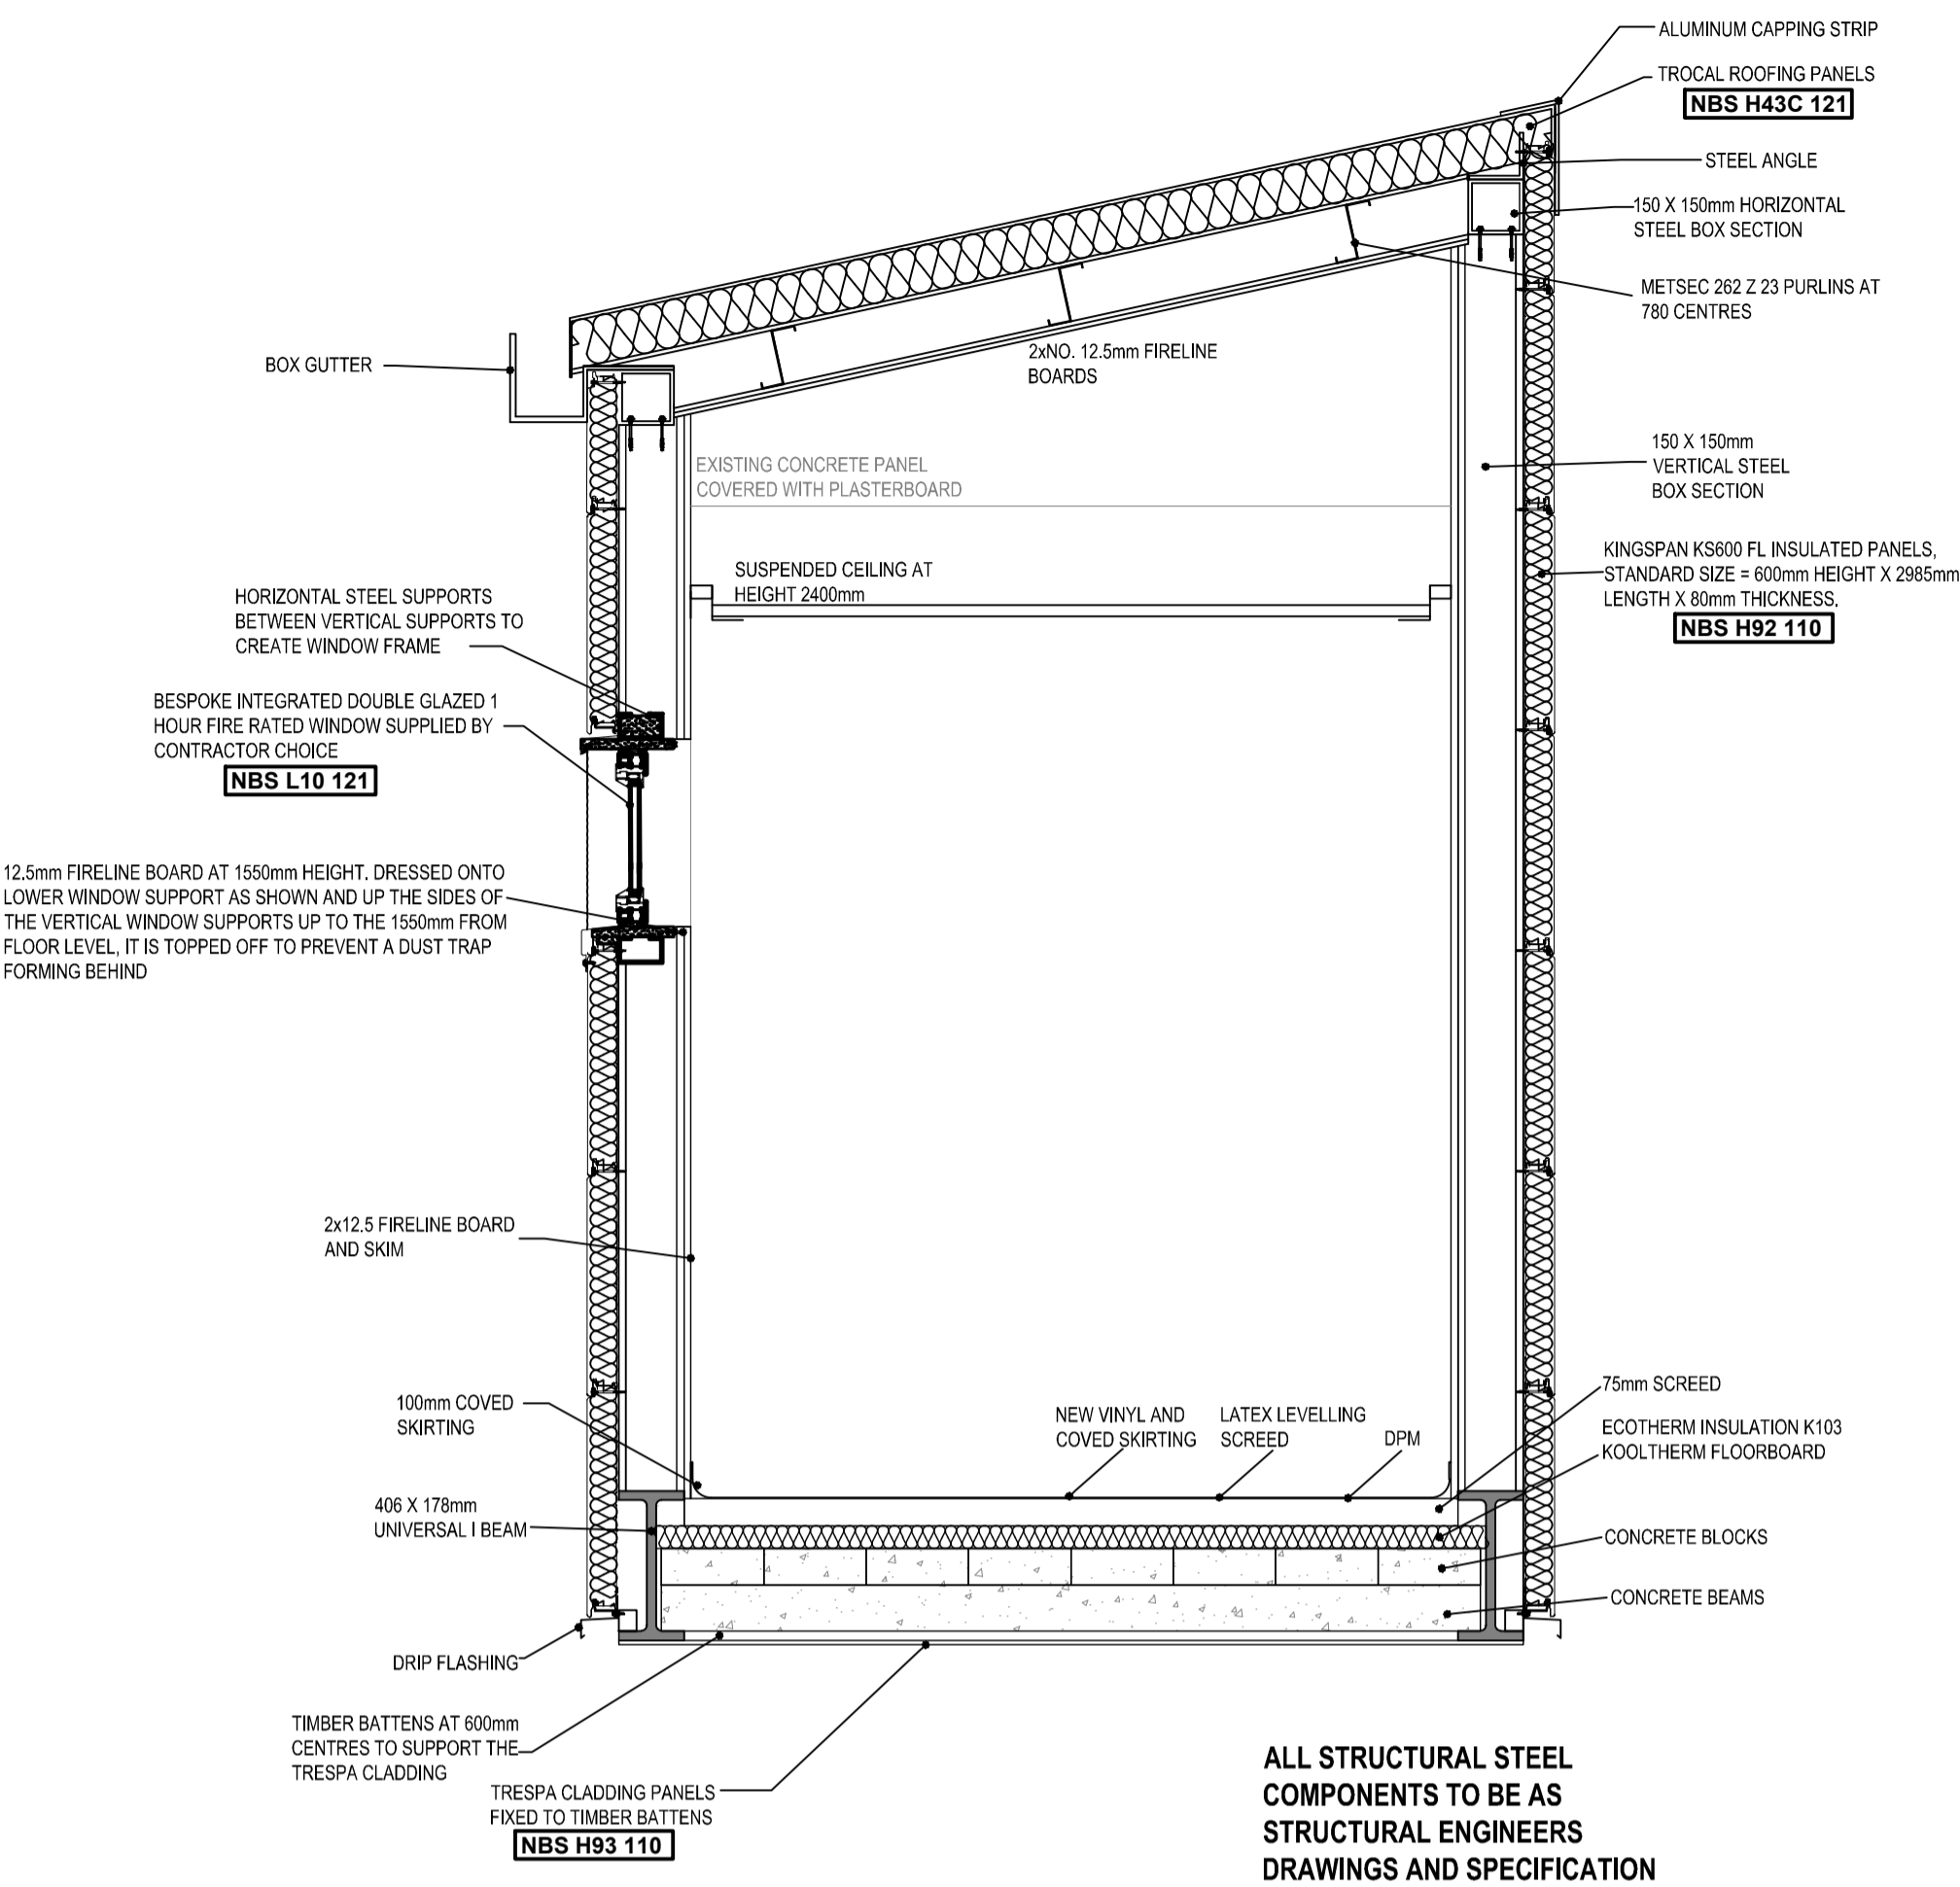


ALL STRUCTURAL STEEL COMPONENTS TO BE AS STRUCTURAL ENGINEERS DRAWINGS AND SPECIFICATION

PROPOSED BRIDGE SECTION
1:20

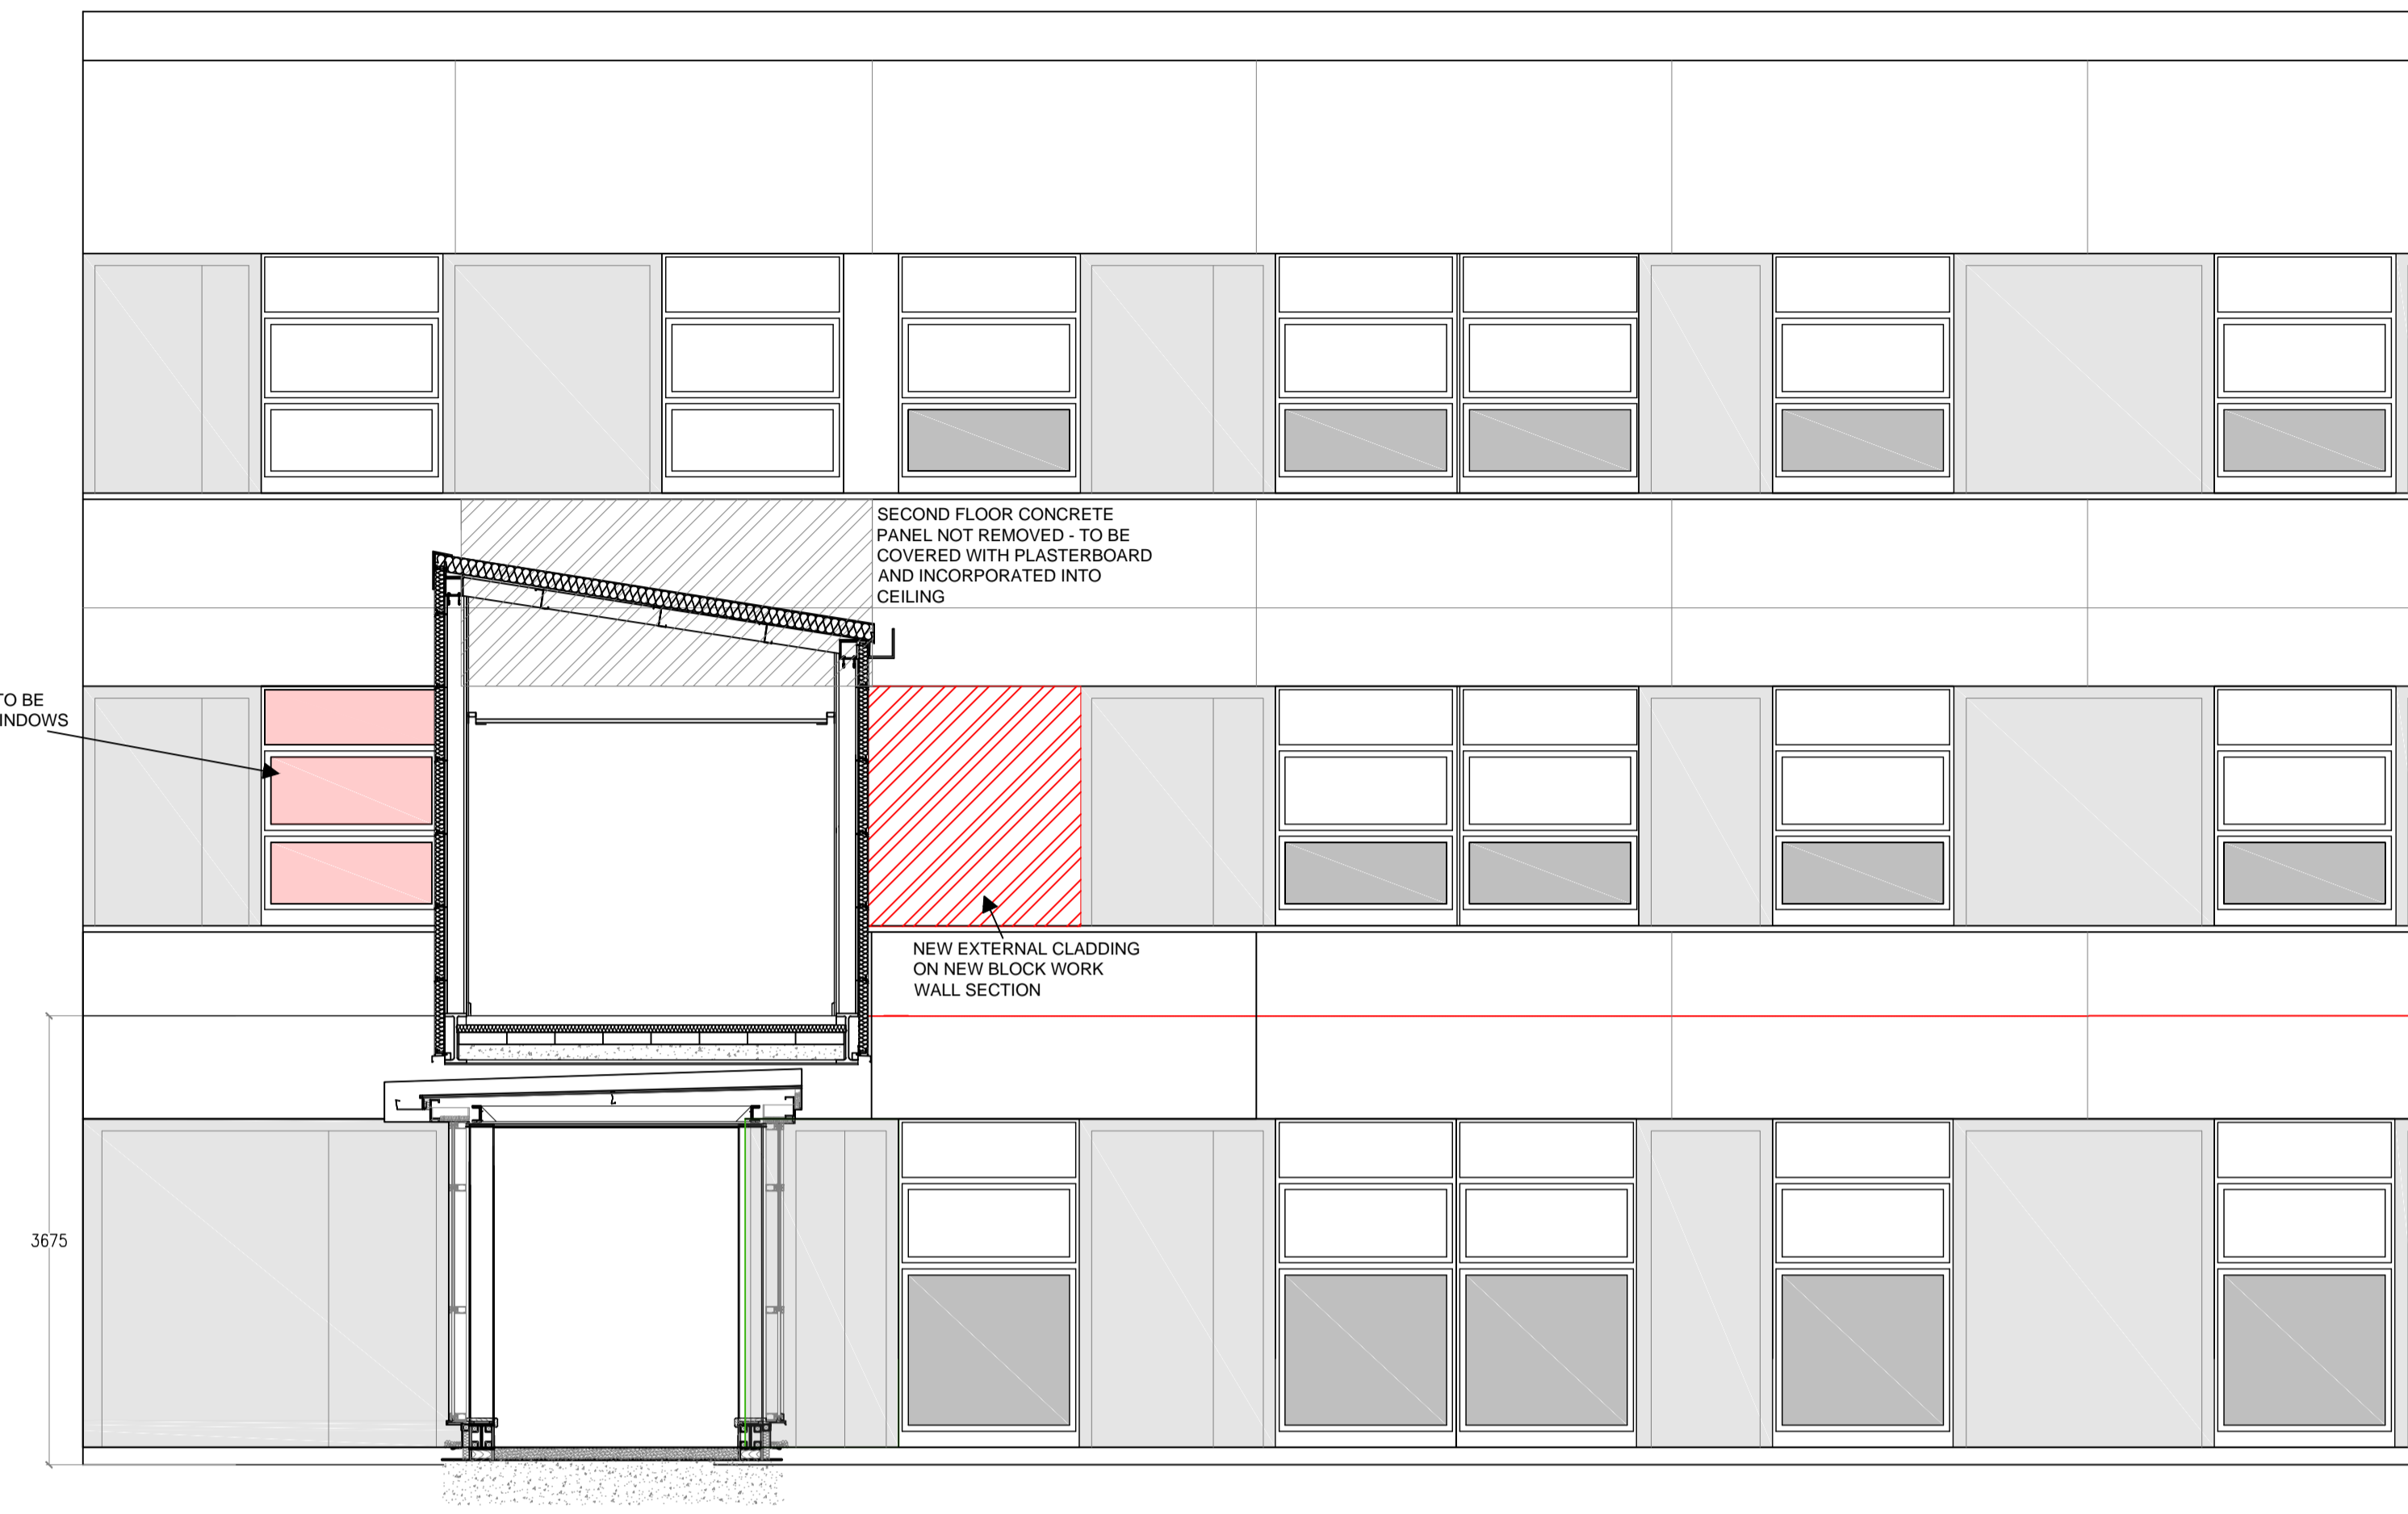

PROPOSED PHASE 2 LINK BRIDGE ELEVATION C
1:50

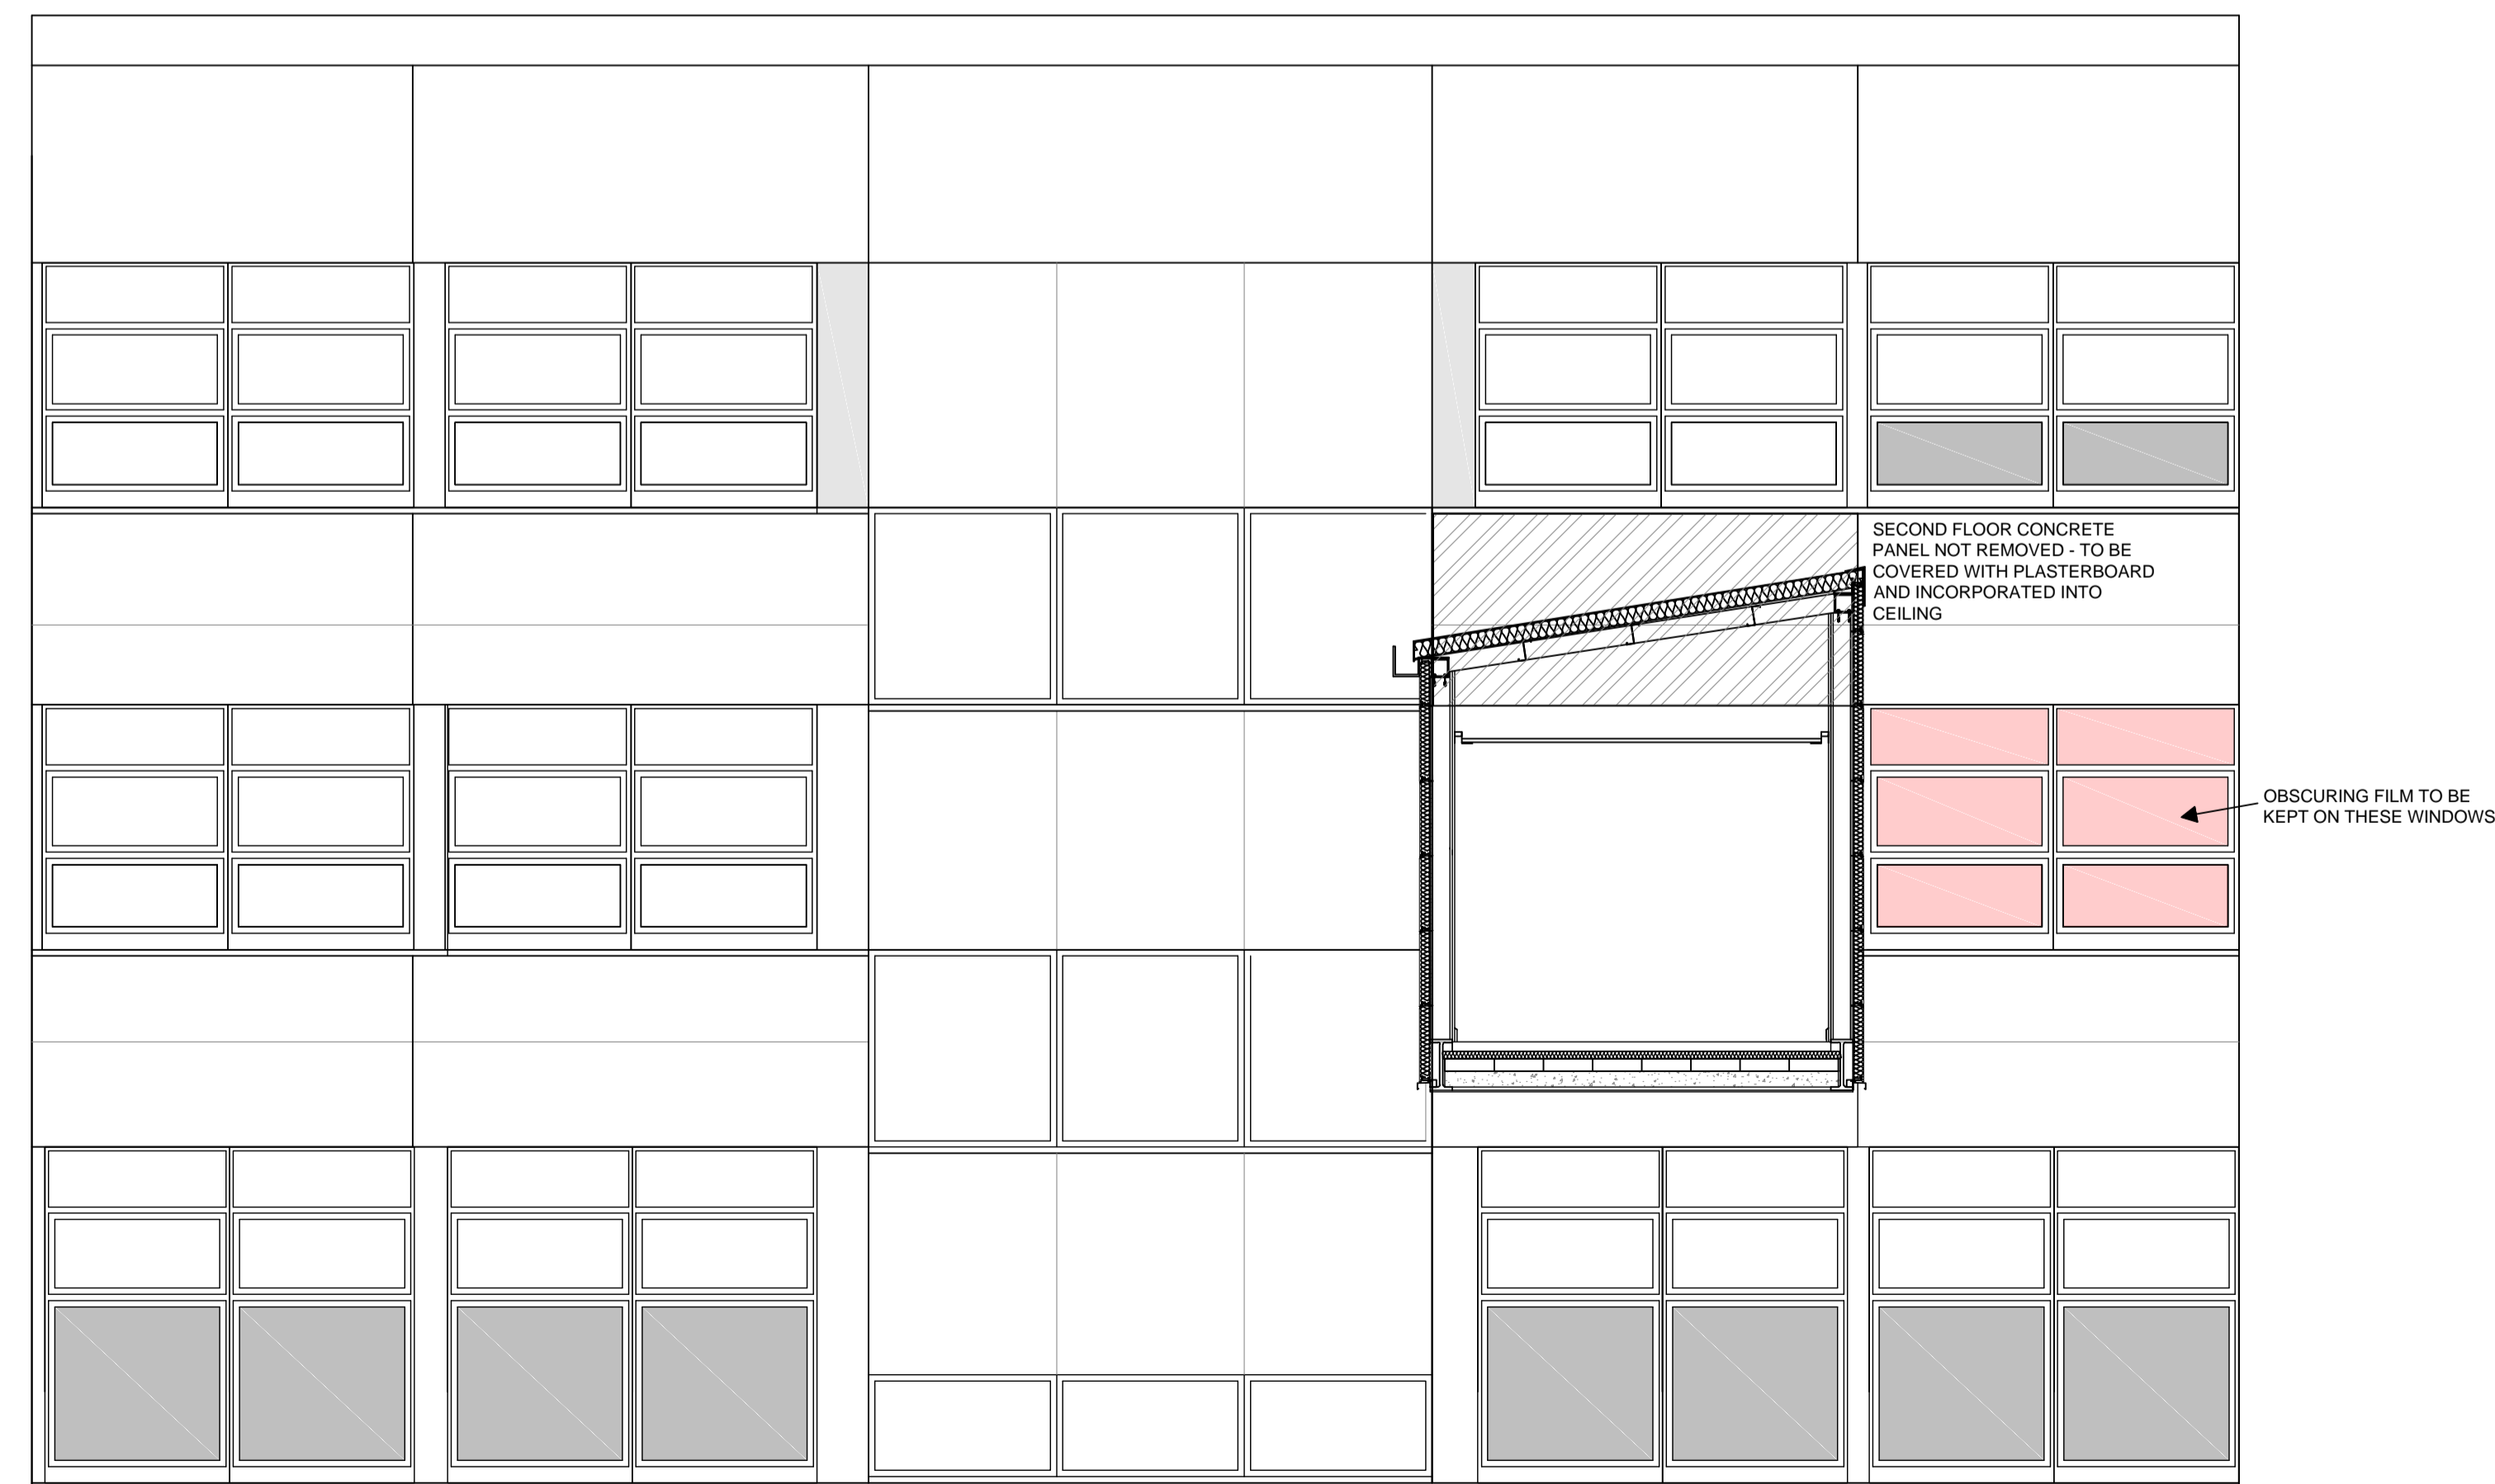

PROPOSED PHASE 2 LINK BRIDGE ELEVATION D
1:50