

NOTES:


1. Access track alignment shown is indicative and subject to further detailed design.
2. Grass verges within the visibility splays to be maintained to a height of 600mm.
3. Visibility splay Y-distance of 215m for derestricted single carriageway as per DMRB TD42/95.

NOT FOR CONSTRUCTION

Produced By: SC
Approved By: CS
Ref: 190/ES/005
Date: 16/02/2009
Revision: A

Site Access Details
Figure 3.9

Spicer Hill Wind Farm
Environmental Statement

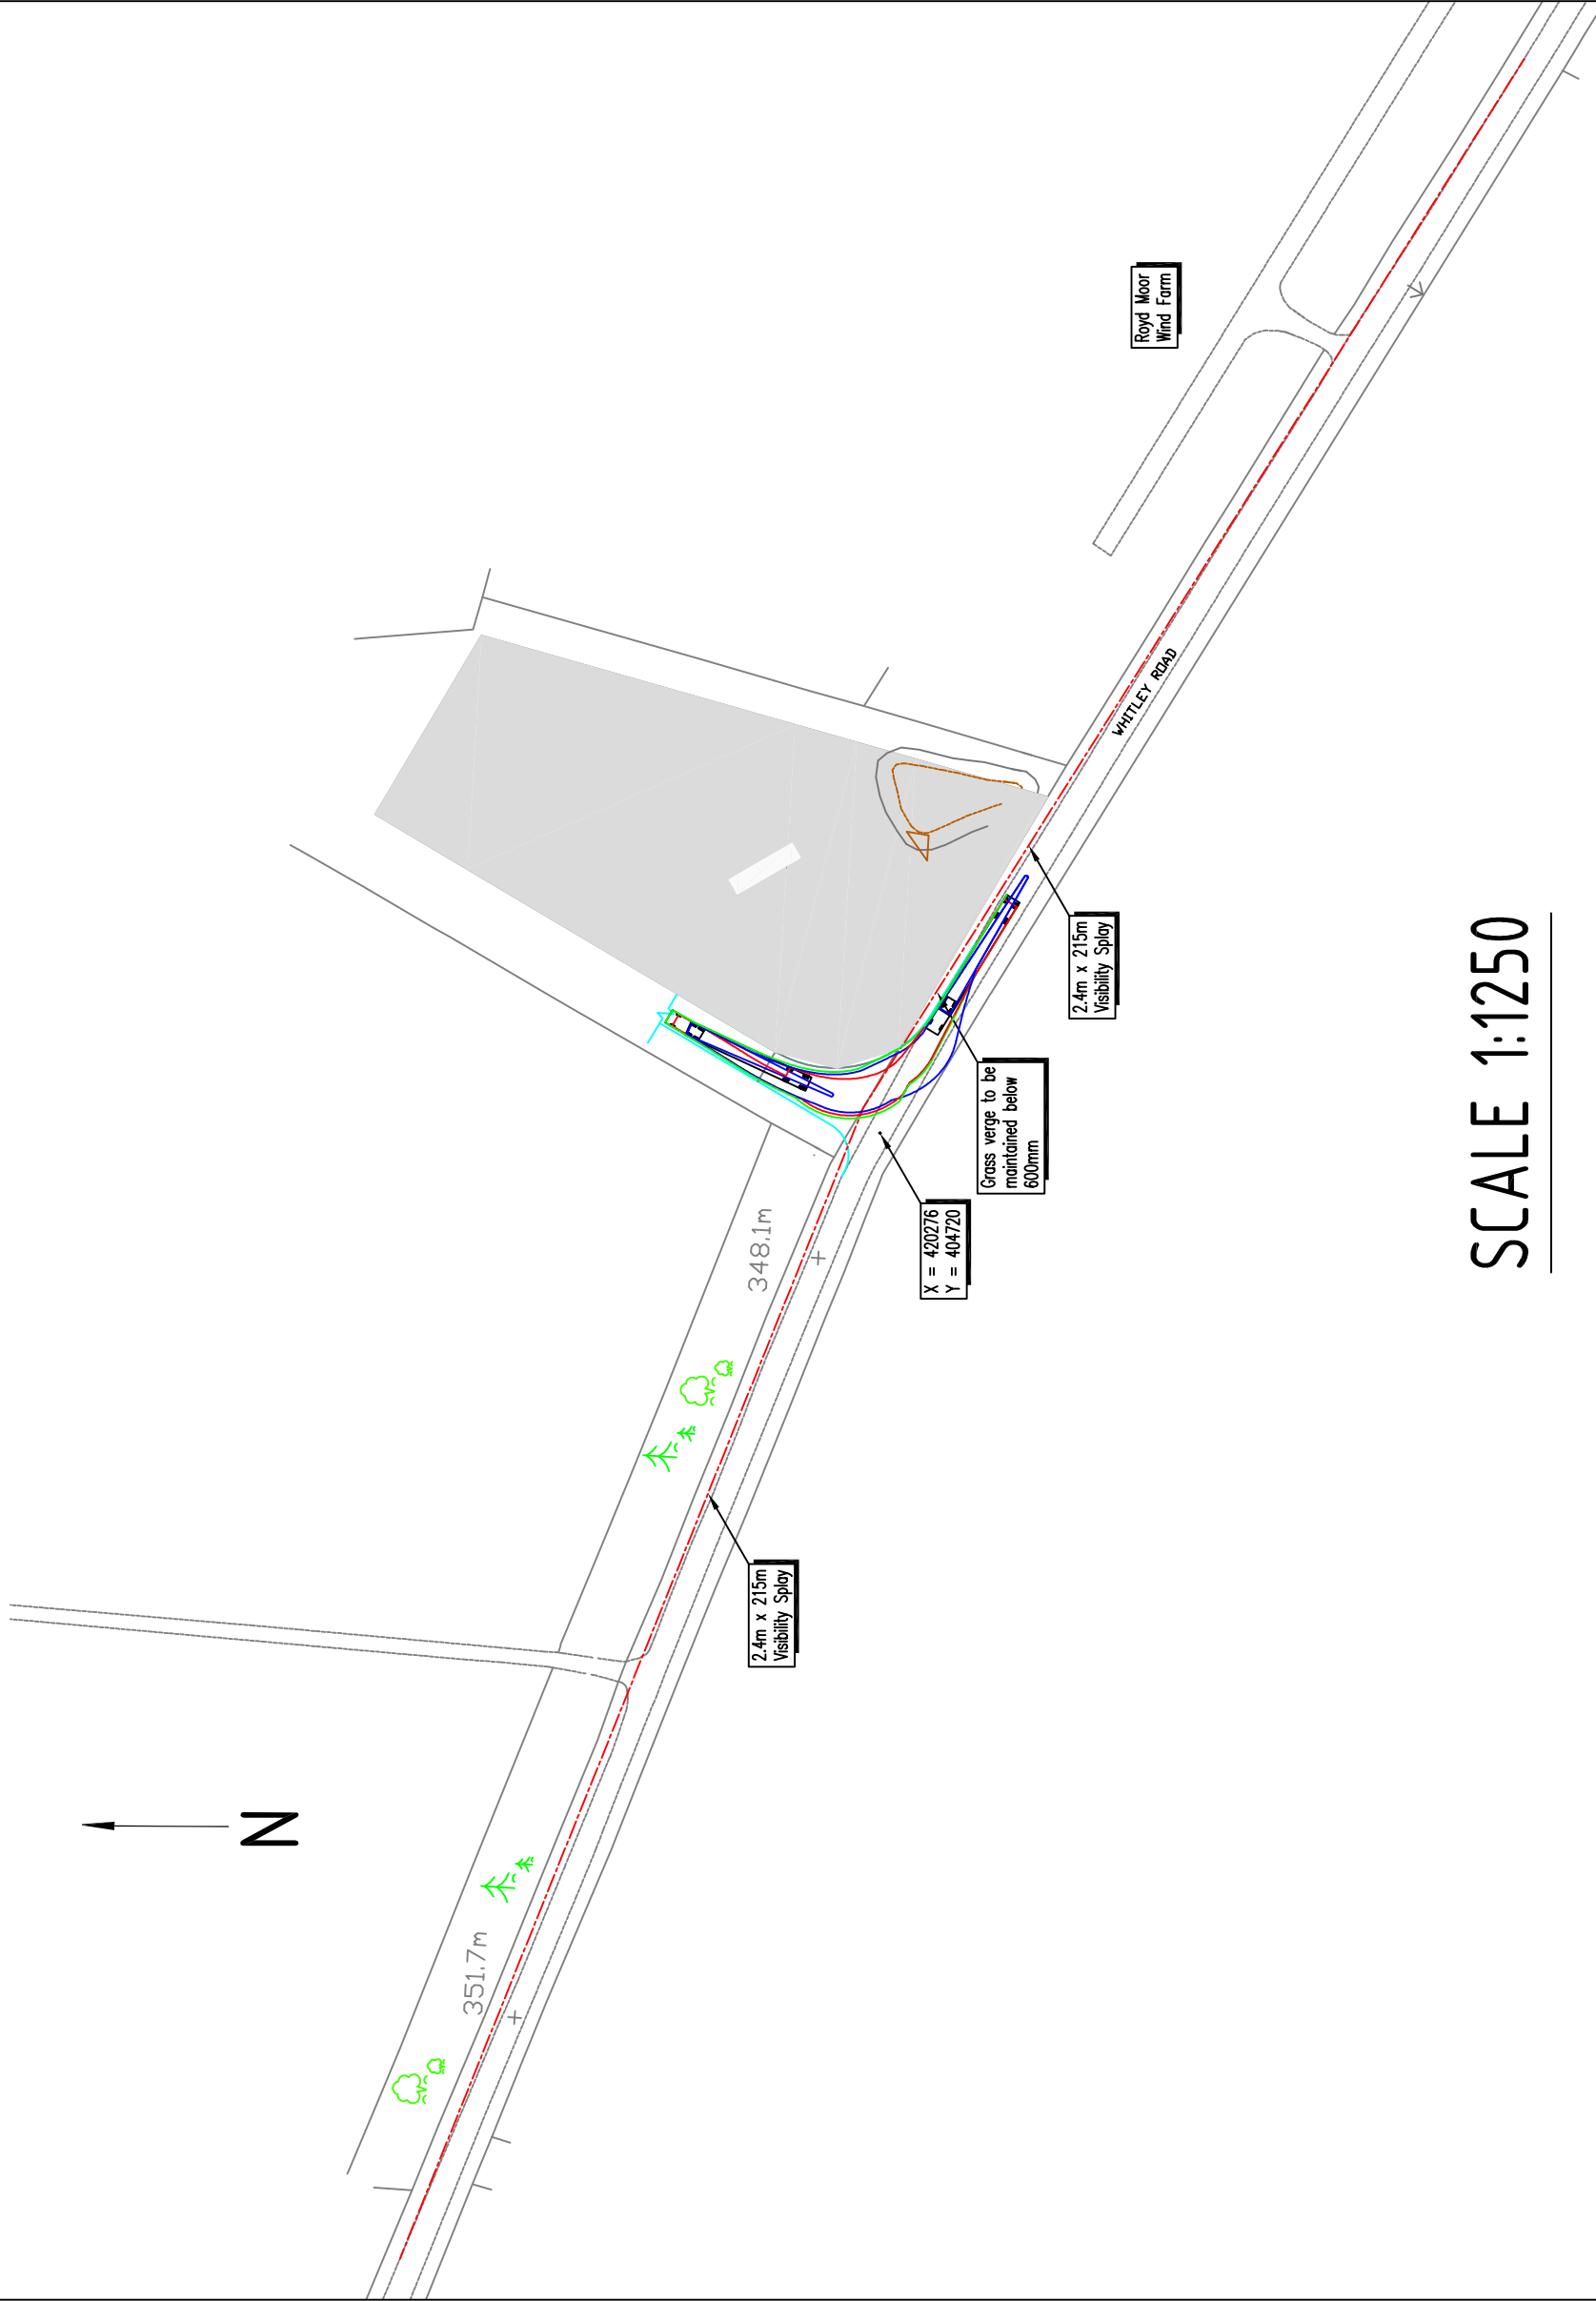

SCALE 1:1250