




REAR ELEVATION

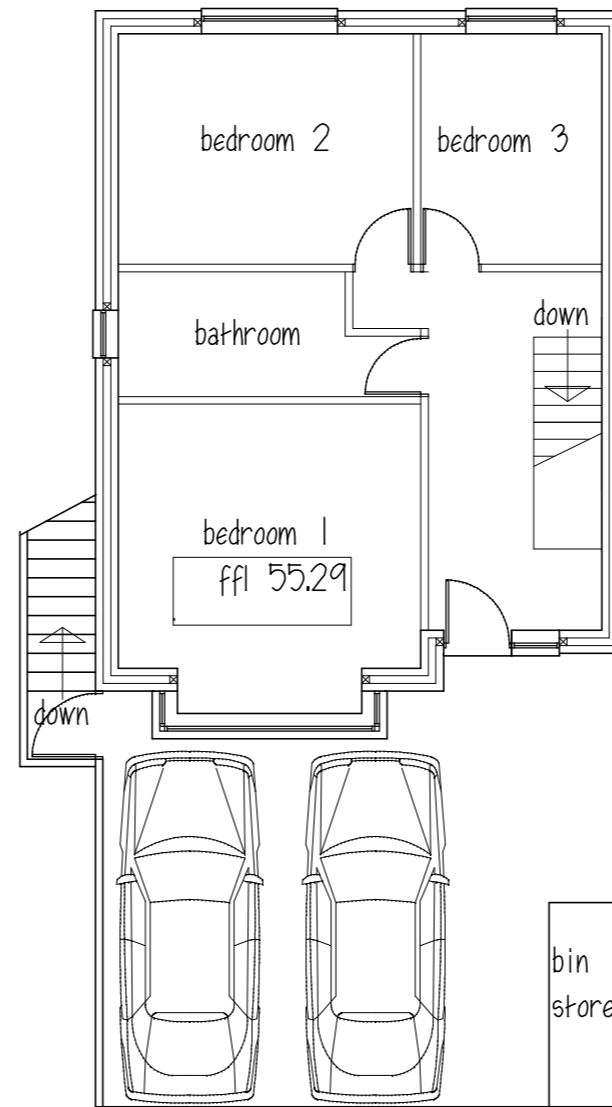


GROUND FLOOR

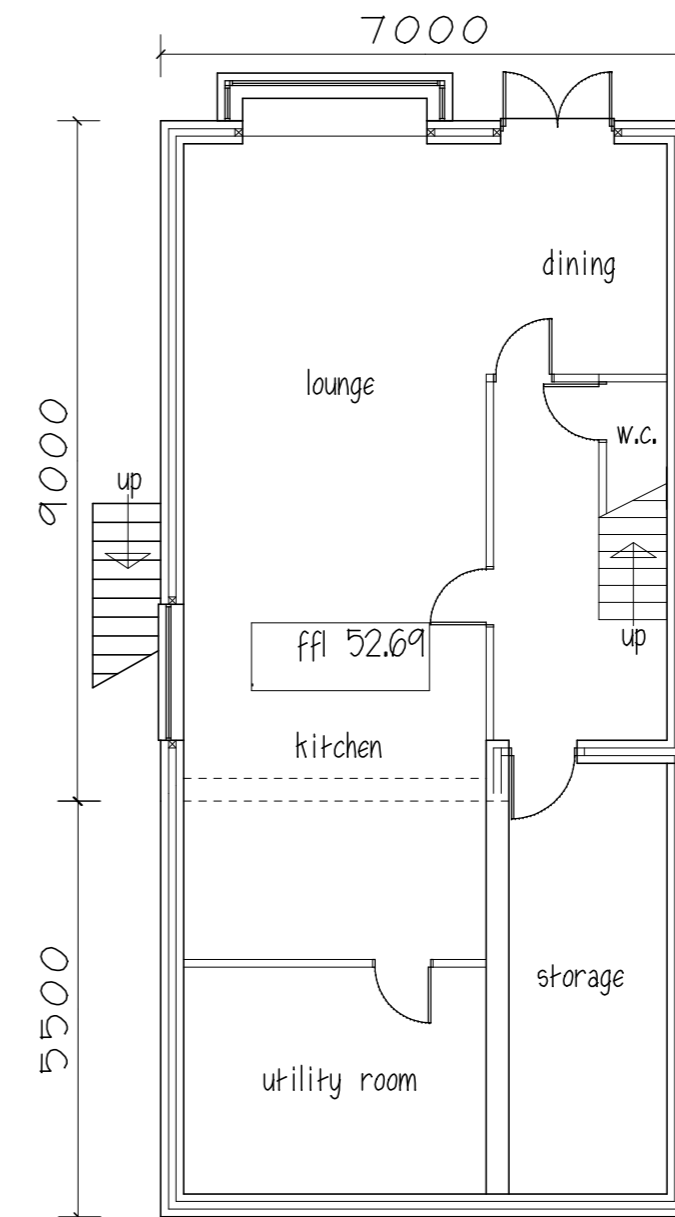



LOWER GROUND FLOOR

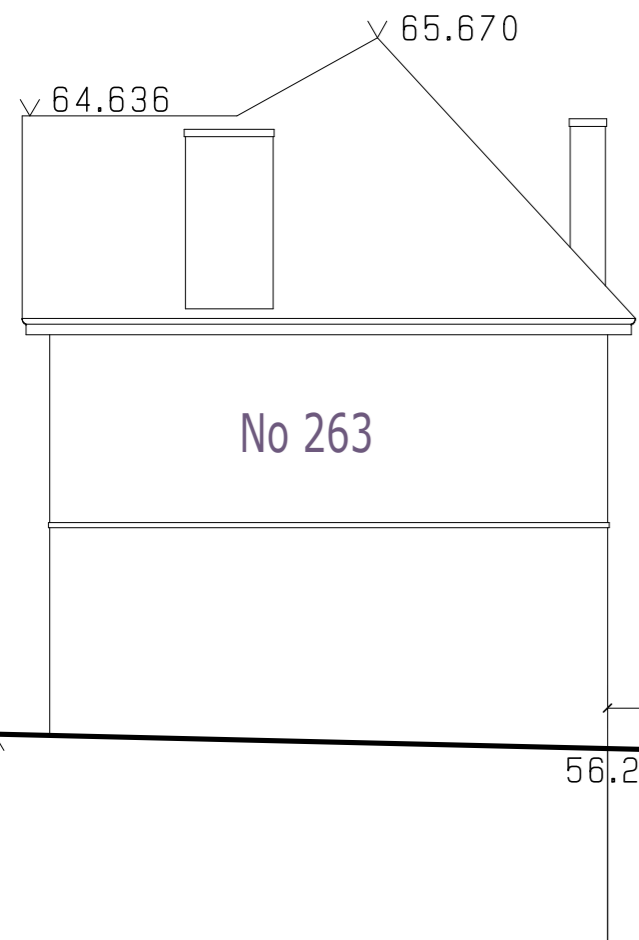

STREET SCENE

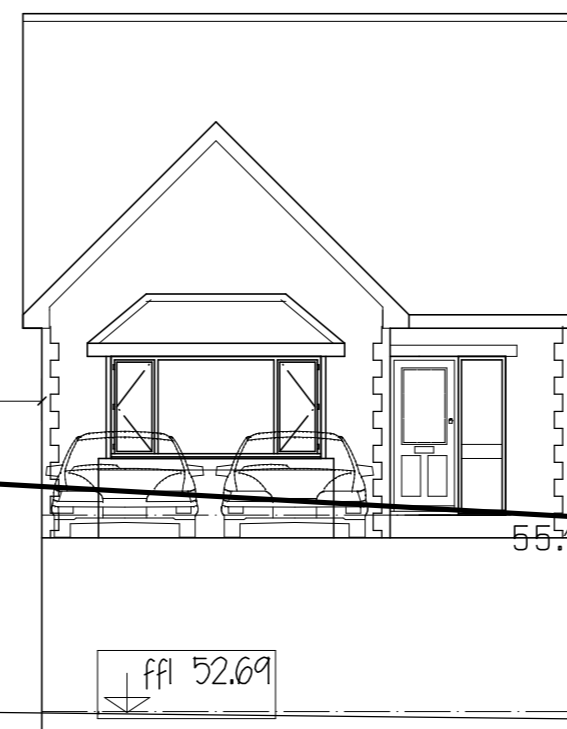


FRONT ELEVATION

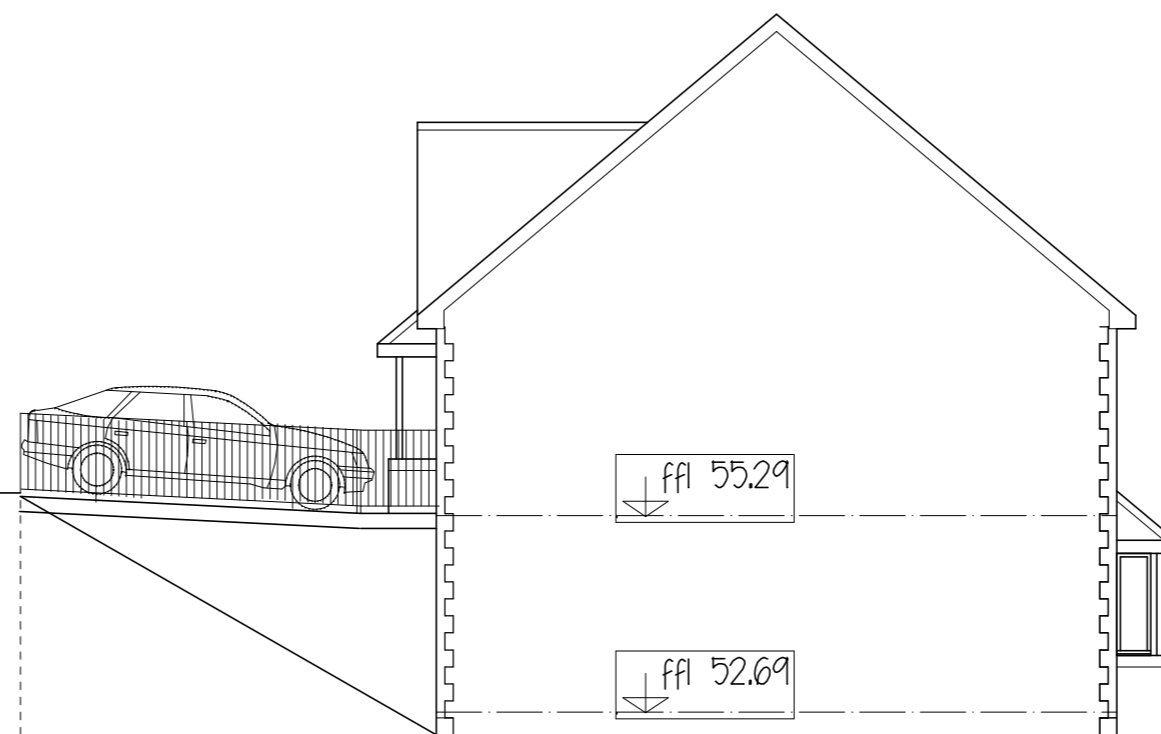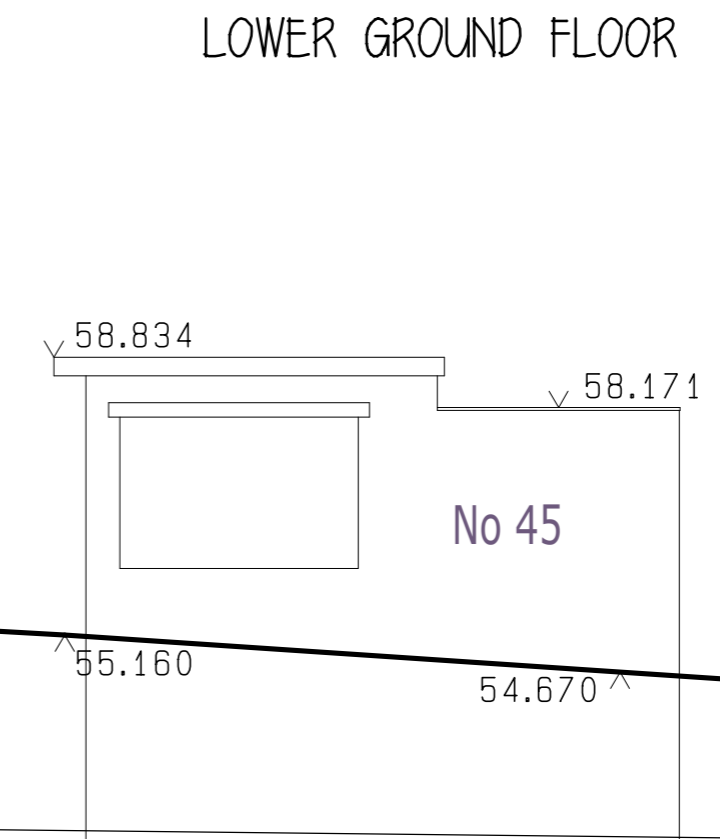

SIDE ELEVATION

ROOF - concrete tiles
 WALLS - stone front brick
 WINDOWS & DOORS - grey Upvc

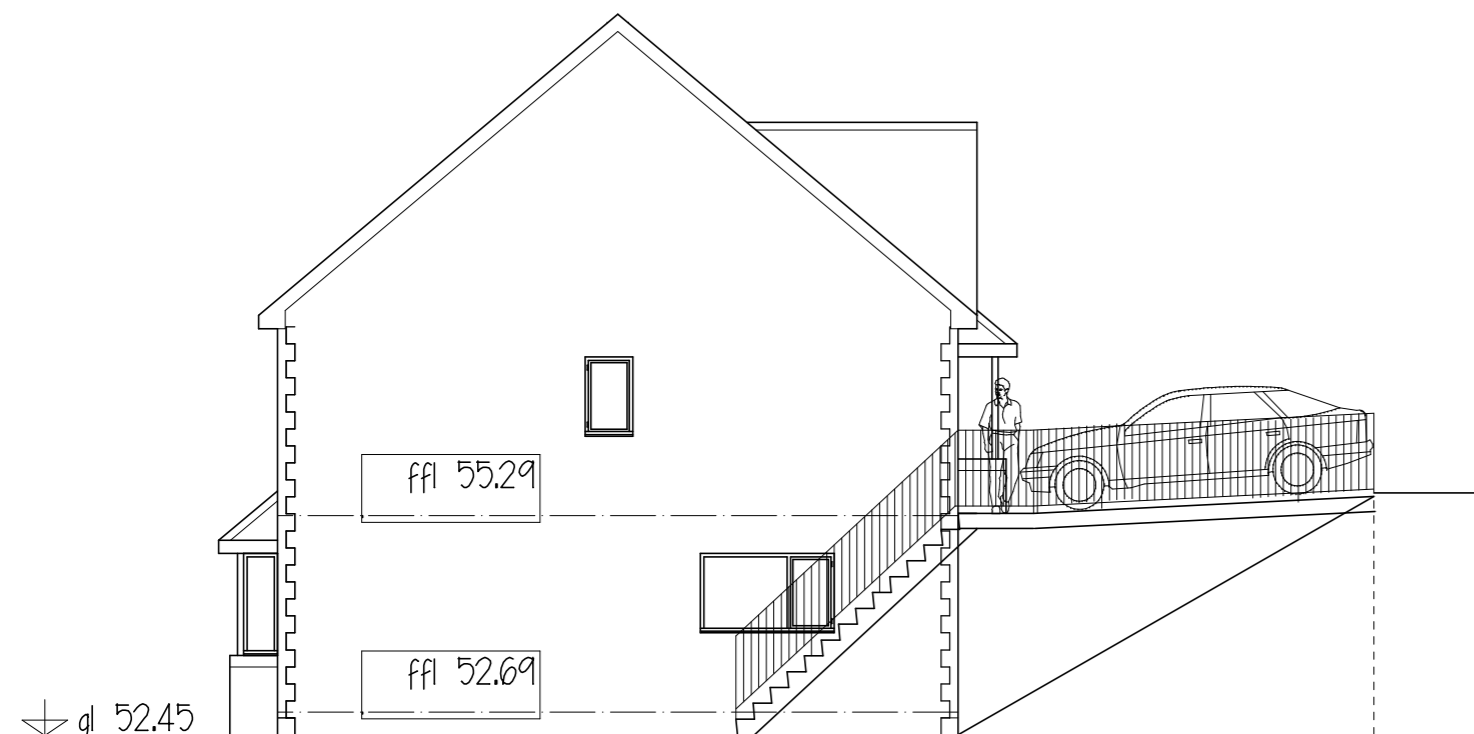

SIDE ELEVATION

MR P J FIRTH

PROPOSED DWELLING
 ADJ.45 LOCKE AVE
 BARNSELEY

PLANS & ELEVATIONS

1:100@A1 MAY 20 Rev M

Peter Thompson
 "Linwood"
 Barnsley Road
 Dodworth
 Barnsley S75 3JR
 e-mail peter-thompson@hotmail.co.uk
 M.C.I.A.T.
 tef. 01226 201391
 m. 07973251730