
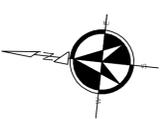
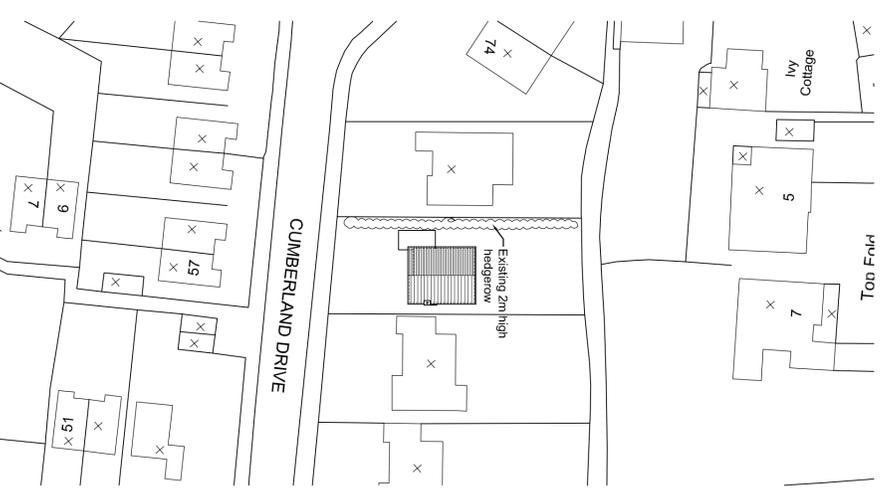
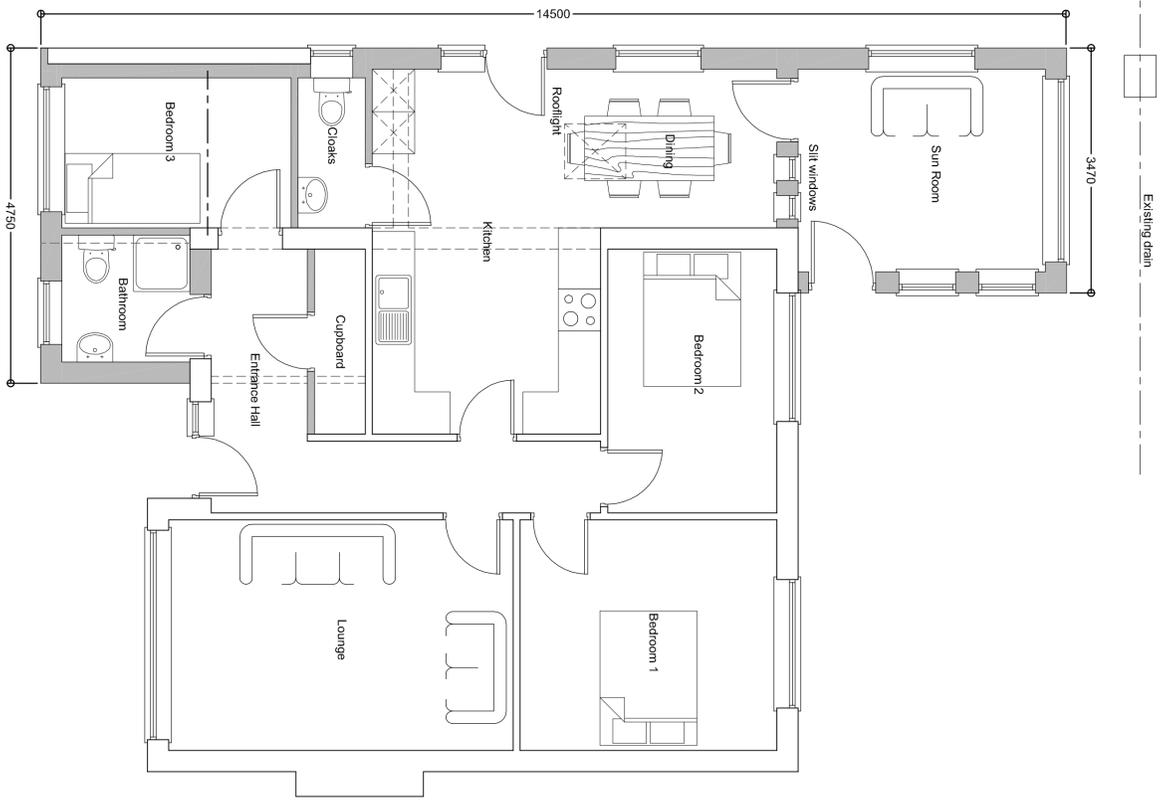


Materials
 Wall: Brickwork to match existing
 Roof: Concrete rafters to match existing
 Windows & Doors: White UPVC to match existing
 Rooflights: Timber Velux rooflight
 Rainwater goods: White UPVC
 Floor drainage: To connect into existing foul drain
 Surface water drainage: To soakaway positioned min 5m from any building, position to be determined on site.

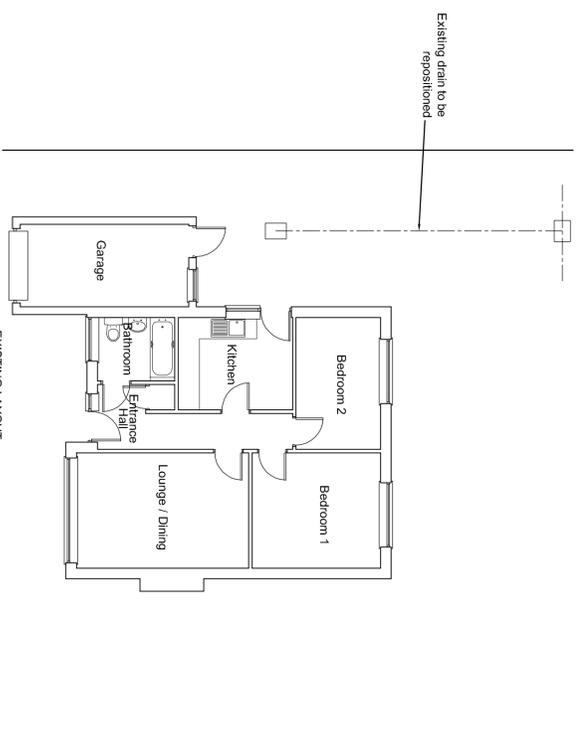

PLANNING STATUS

Mr & Mrs K. KITCHING
 project
 PROPOSED EXTENSION TO DWELLING
 70 CUMBERLAND DRIVE
 ARDSLEY
 BARNDSLEY, S71 5DF
 drawing
PROPOSALS

date 11-10 drawn D.O. checked S.M.
 scale As Shown @ A1 drawer no 2048-01A

buildinglinkdesign
 15 Thorne Road, Doncaster, DN1 2HG
 Tel: (01502) 321199 Fax: (01502) 730166
 Email: info@buildinglinkdesign.co.uk
 www.buildinglinkdesign.co.uk
 Building Link Design Limited
 Company Reg: 4377549
ARCHITECTS

This drawing has been produced for PLANNING purposes only and should not be used for any other purpose.
 The drawing may be applied to another site, without the permission of the local authority.
 Any surveyed information incorporated within this drawing cannot be guaranteed as accurate.
 On-SITE Scale from this drawing: 1 in 5000 AsK.
 The drawing and copyright is the property of Building Link Design and no part of it may be reproduced without the written permission of Building Link Design.
 Site boundaries shown from Ordnance Survey plan and are not to be used for legal purposes.
 Where work is to take place on or adjacent to a boundary and adjoining buildings then the proposed work must be shown on a plan of the adjoining building.
 Full details of the proposed work should be provided to the local authority.
 The proposed date.