



Existing Floor Plans

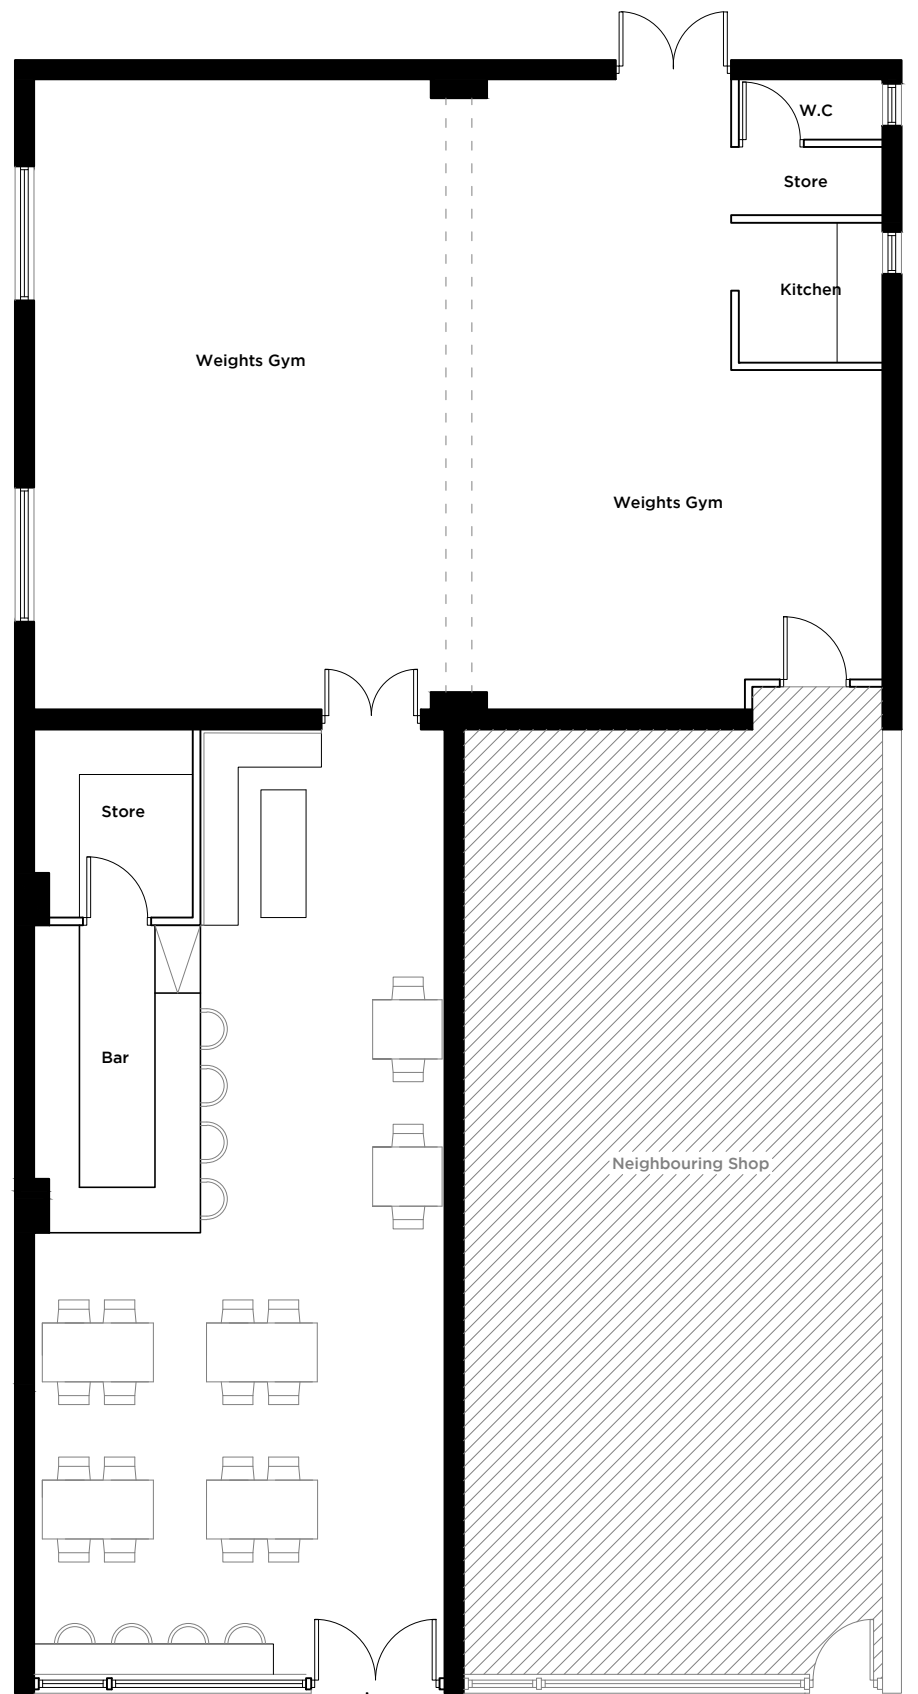

Proposed Floor Plans

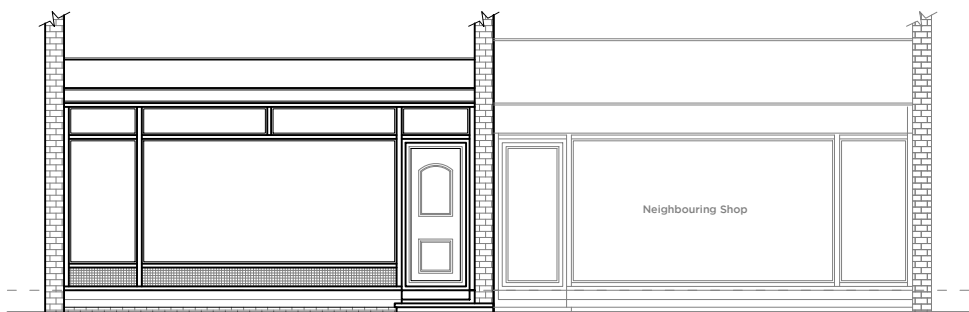

Existing Front Elevation



Proposed Front Elevation