


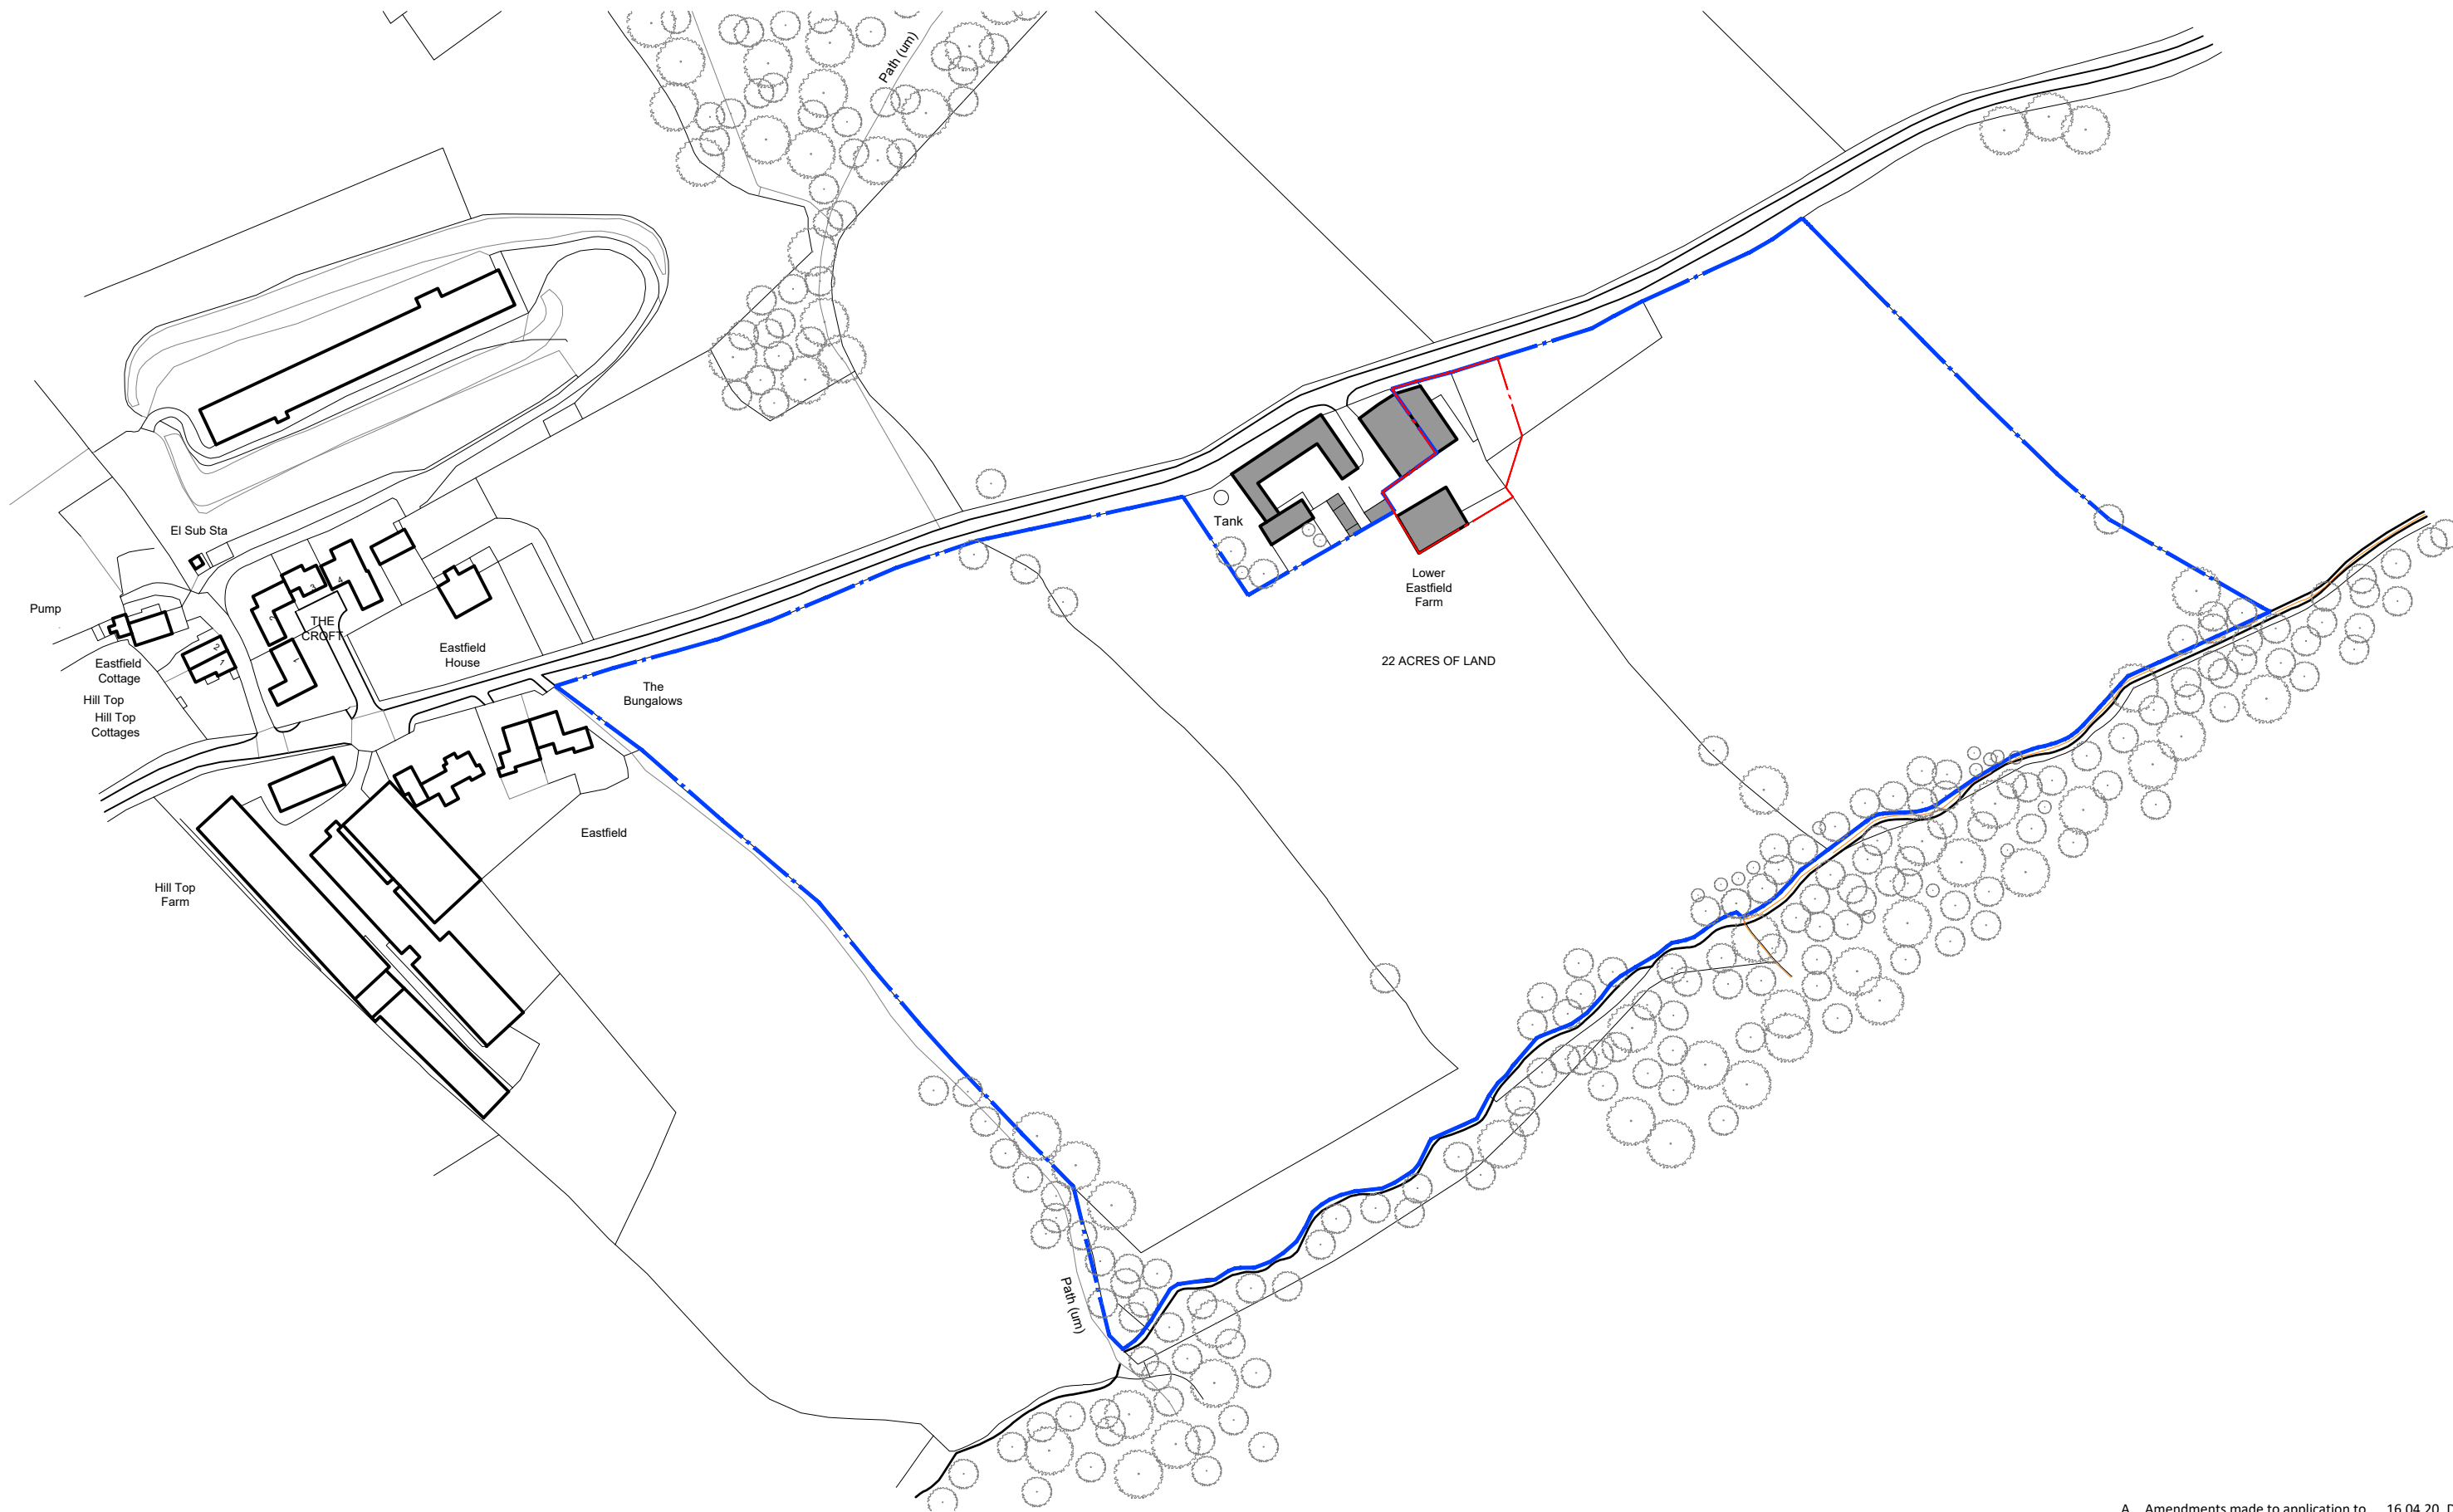

# Location Plan

1:2000@A3

Lower Eastfield Farm, Thurgoland  
Coyle Limited

PL(01)001

A Amendments made to application to 16.04.20 DP  
reduce overall mass and area of new  
barn for 22 acres.

## Revisions

