


Block Plan - 16 Salters Way

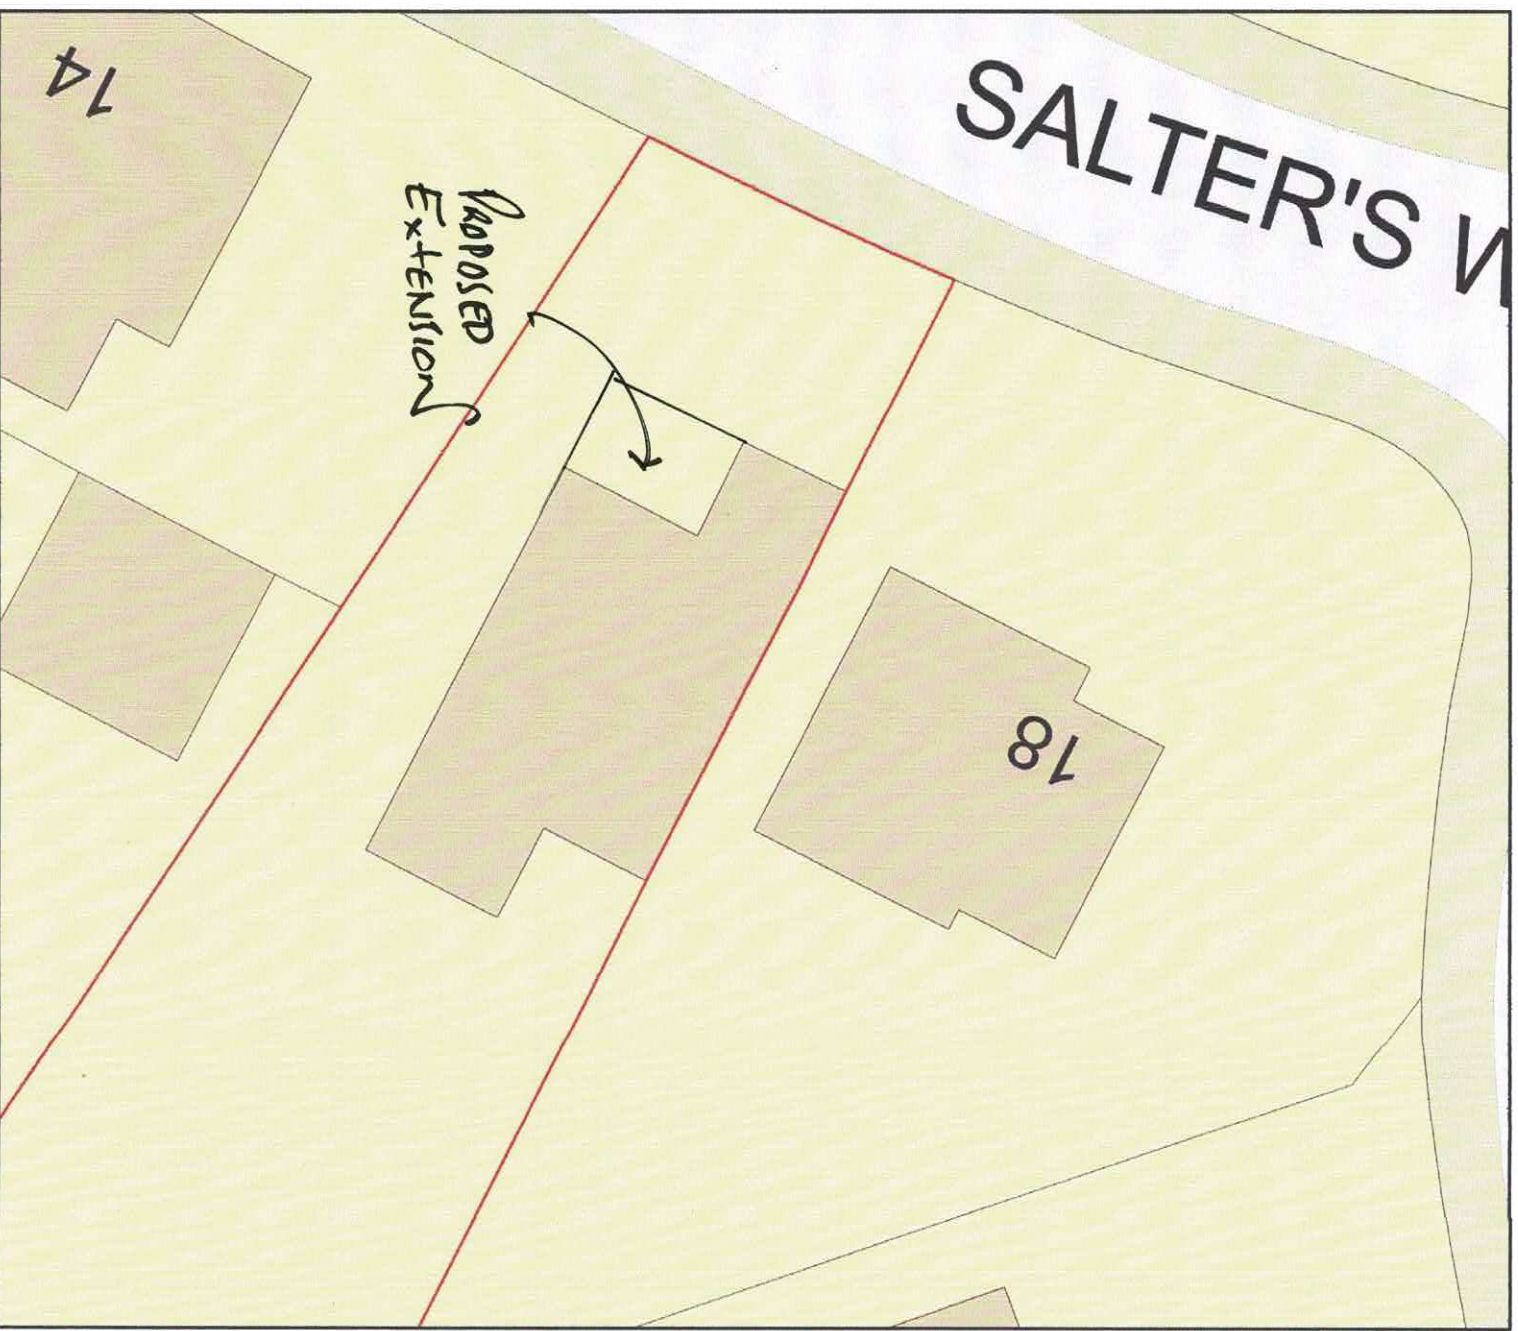

Plan Produced for: Lynda Birkinshaw

Date Produced: 01 Aug 2024

Plan Reference Number: TQRQM24214115417767

Scale: 1:200 @ A4

