


CROSS SECTION C-C

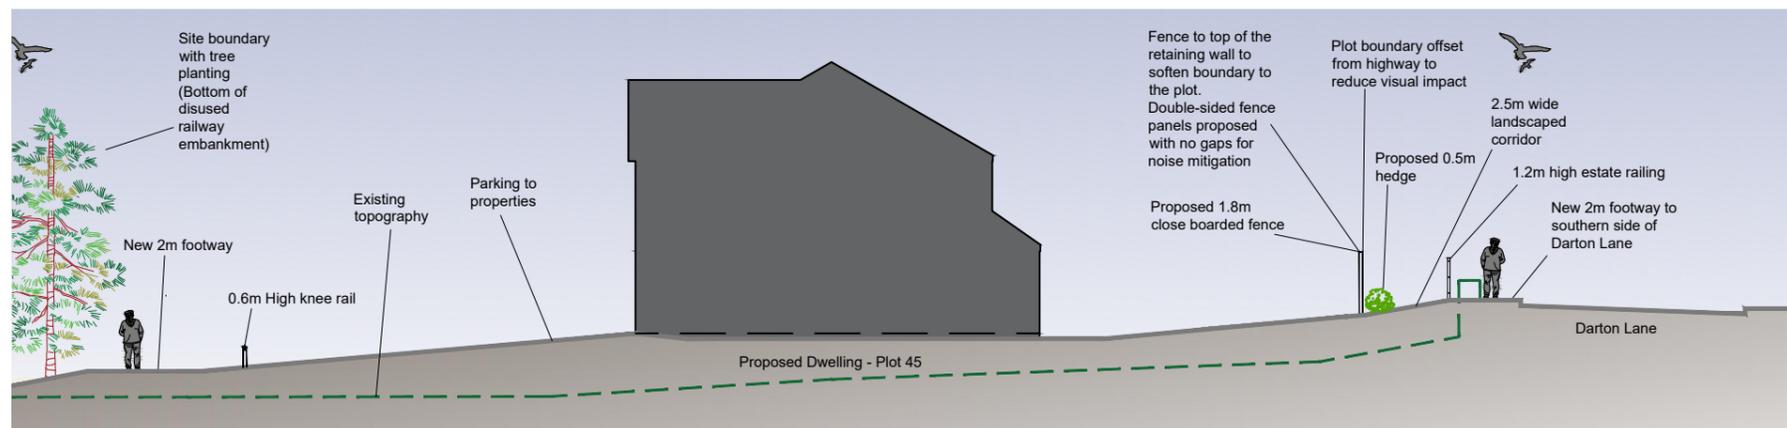

CROSS SECTION D-D

For location of cross sections, please refer to planning drawing drg 2239.01

Scaled @ 1:250



REV.	DESCRIPTION	BY:	DATE:

STEN
ARCHITECTURE

STEN Architecture Ltd
The Studio
Harrison Street
Wakefield
WF1 1PS
Tel: 01924 950985

Web: www.sten-architecture.co.uk
Twitter: @STEN_arch
Facebook: [stenarchitecture](https://www.facebook.com/stenarchitecture)
LinkedIn: [Sten Architecture](https://www.linkedin.com/company/sten-architecture)

CLIENT:	Duchy Homes Ltd 3125 Century Way Thorpe Park leeds, LS15 8ZB		
TITLE:	Cross Sections		
SCALE AT A3:	DATE:	DRAWN:	CHECKED:
1:250	29.02.24	VR	--
PROJECT NO:	DRAWING NO:	REVISION:	
2239	2239.05.02		
SITE:	Darton Lane Darton		