



**1.8m high screen fence - elevation**

scale 1:20


ALL TIMBERS TO BE PRESSURE TREATED TO PROTECT AGAINST ROT AND INSECT ATTACK.

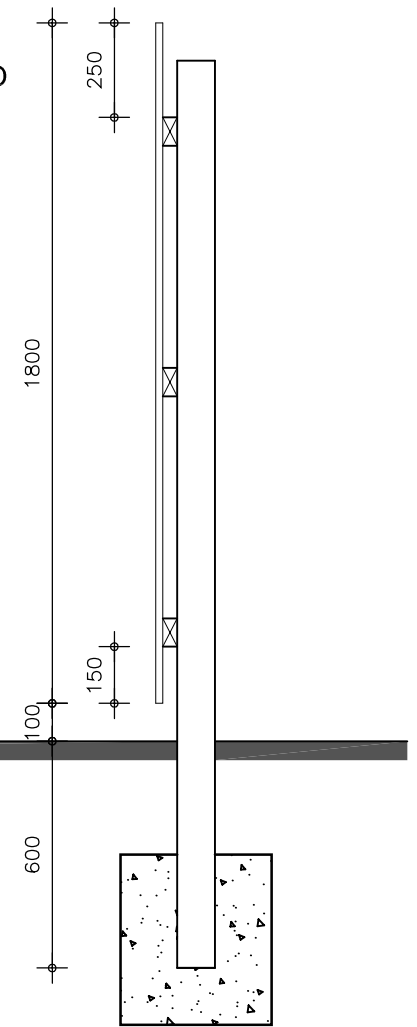

**section**

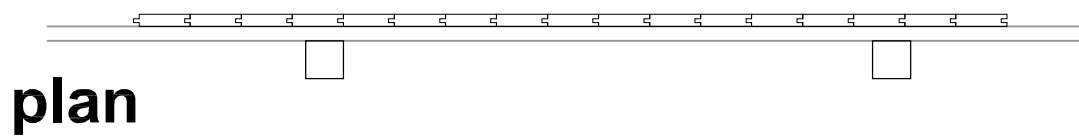


**plan**

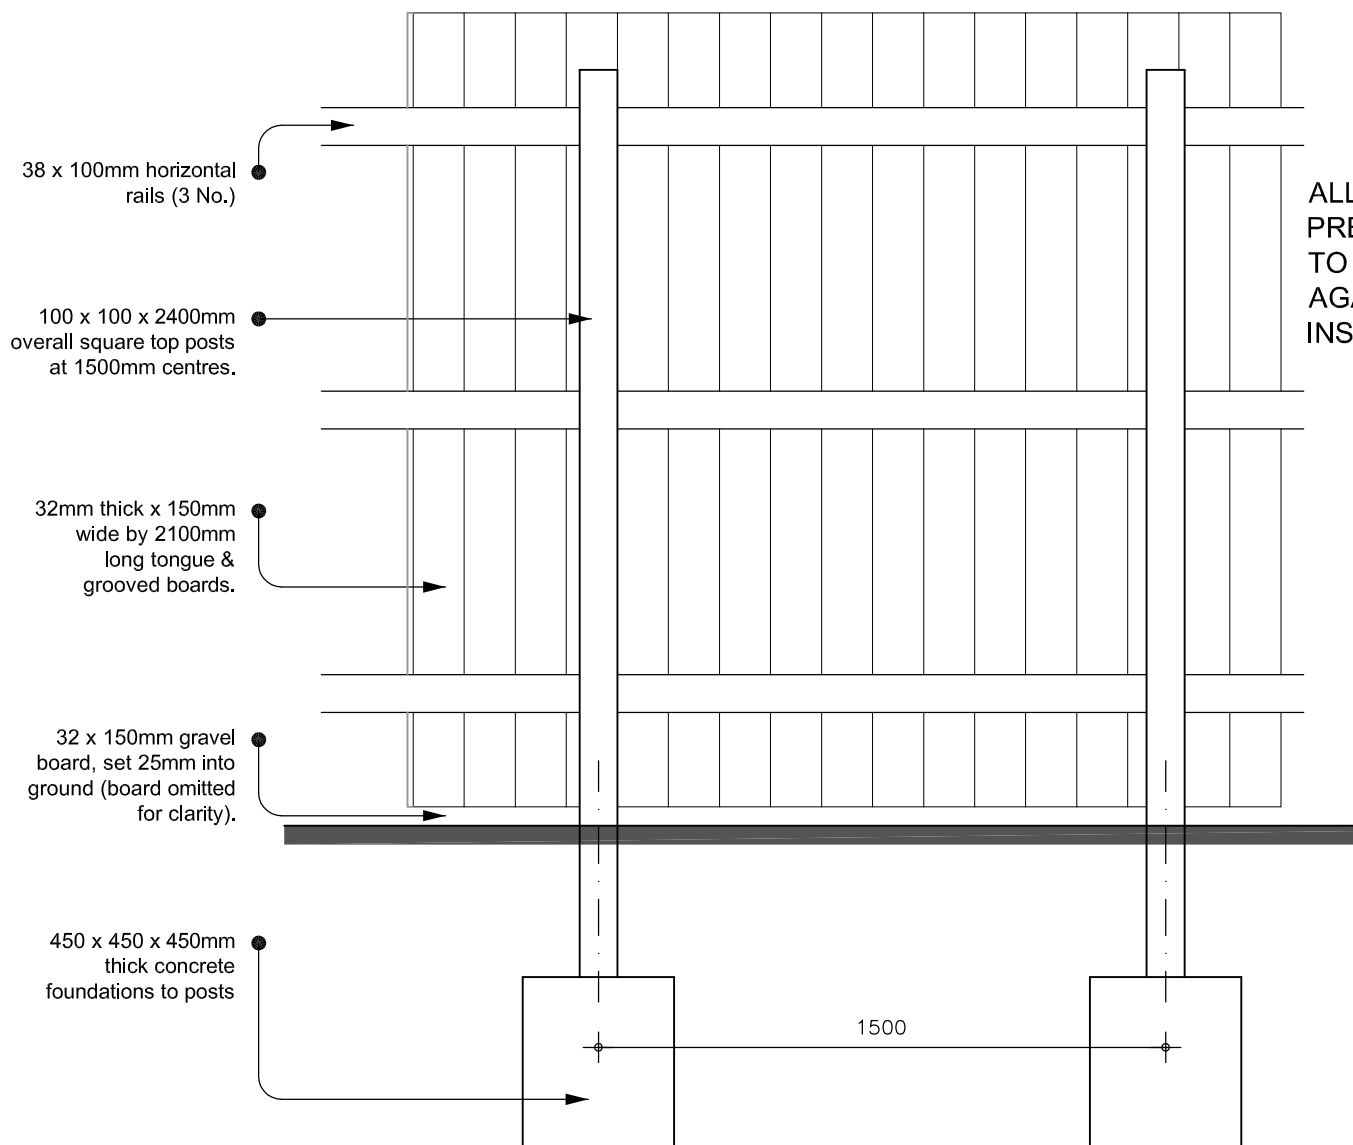

**2.1m high acoustic fence - elevation**

scale 1:20

ALL TIMBERS TO BE PRESSURE TREATED TO PROTECT AGAINST ROT AND INSECT ATTACK.

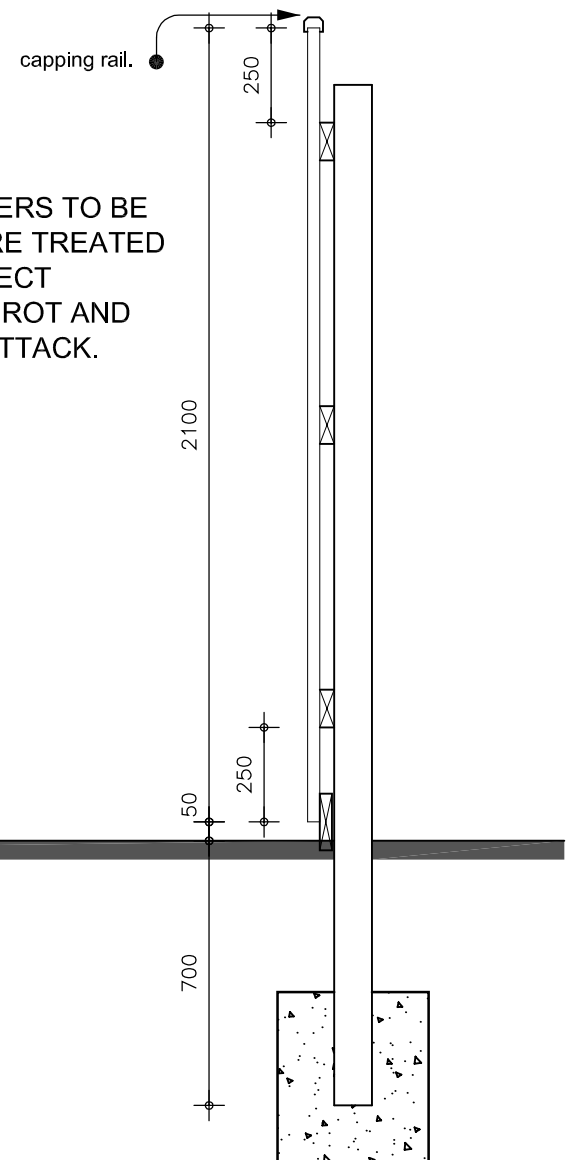

**section**

REVISION:

© COPYRIGHT EXISTS ON THE DESIGNS AND INFORMATION SHOWN ON THIS DRAWING  
All dimensions to be verified on site prior to commencing any work DO NOT SCALE FROM DRAWING

TITLE  
**Fencing Details**

PROJECT  
RESIDENTIAL DEVELOPMENT  
FOR  
**PILLEY DEVELOPMENTS LTD**

SCALE (A3) 1/20 DATE JAN 2010 DRAWN TTB

AT  
28 STONE ROW COURT  
TANKERSLEY  
BARNSELY  
S75 3BA

PROJECT NO 150 DRAWING NO 05 REVISION -

**Barber Design Limited**  
21 Mountbatten Drive  
Burncross  
Sheffield  
S35 1WF  
Tel: (0114) 2460608  
Email: toddbarber@btinternet.com