


NEW BARN - FOR S.G. RAYNES 1:200 SCALE 5/2020 DRG A1

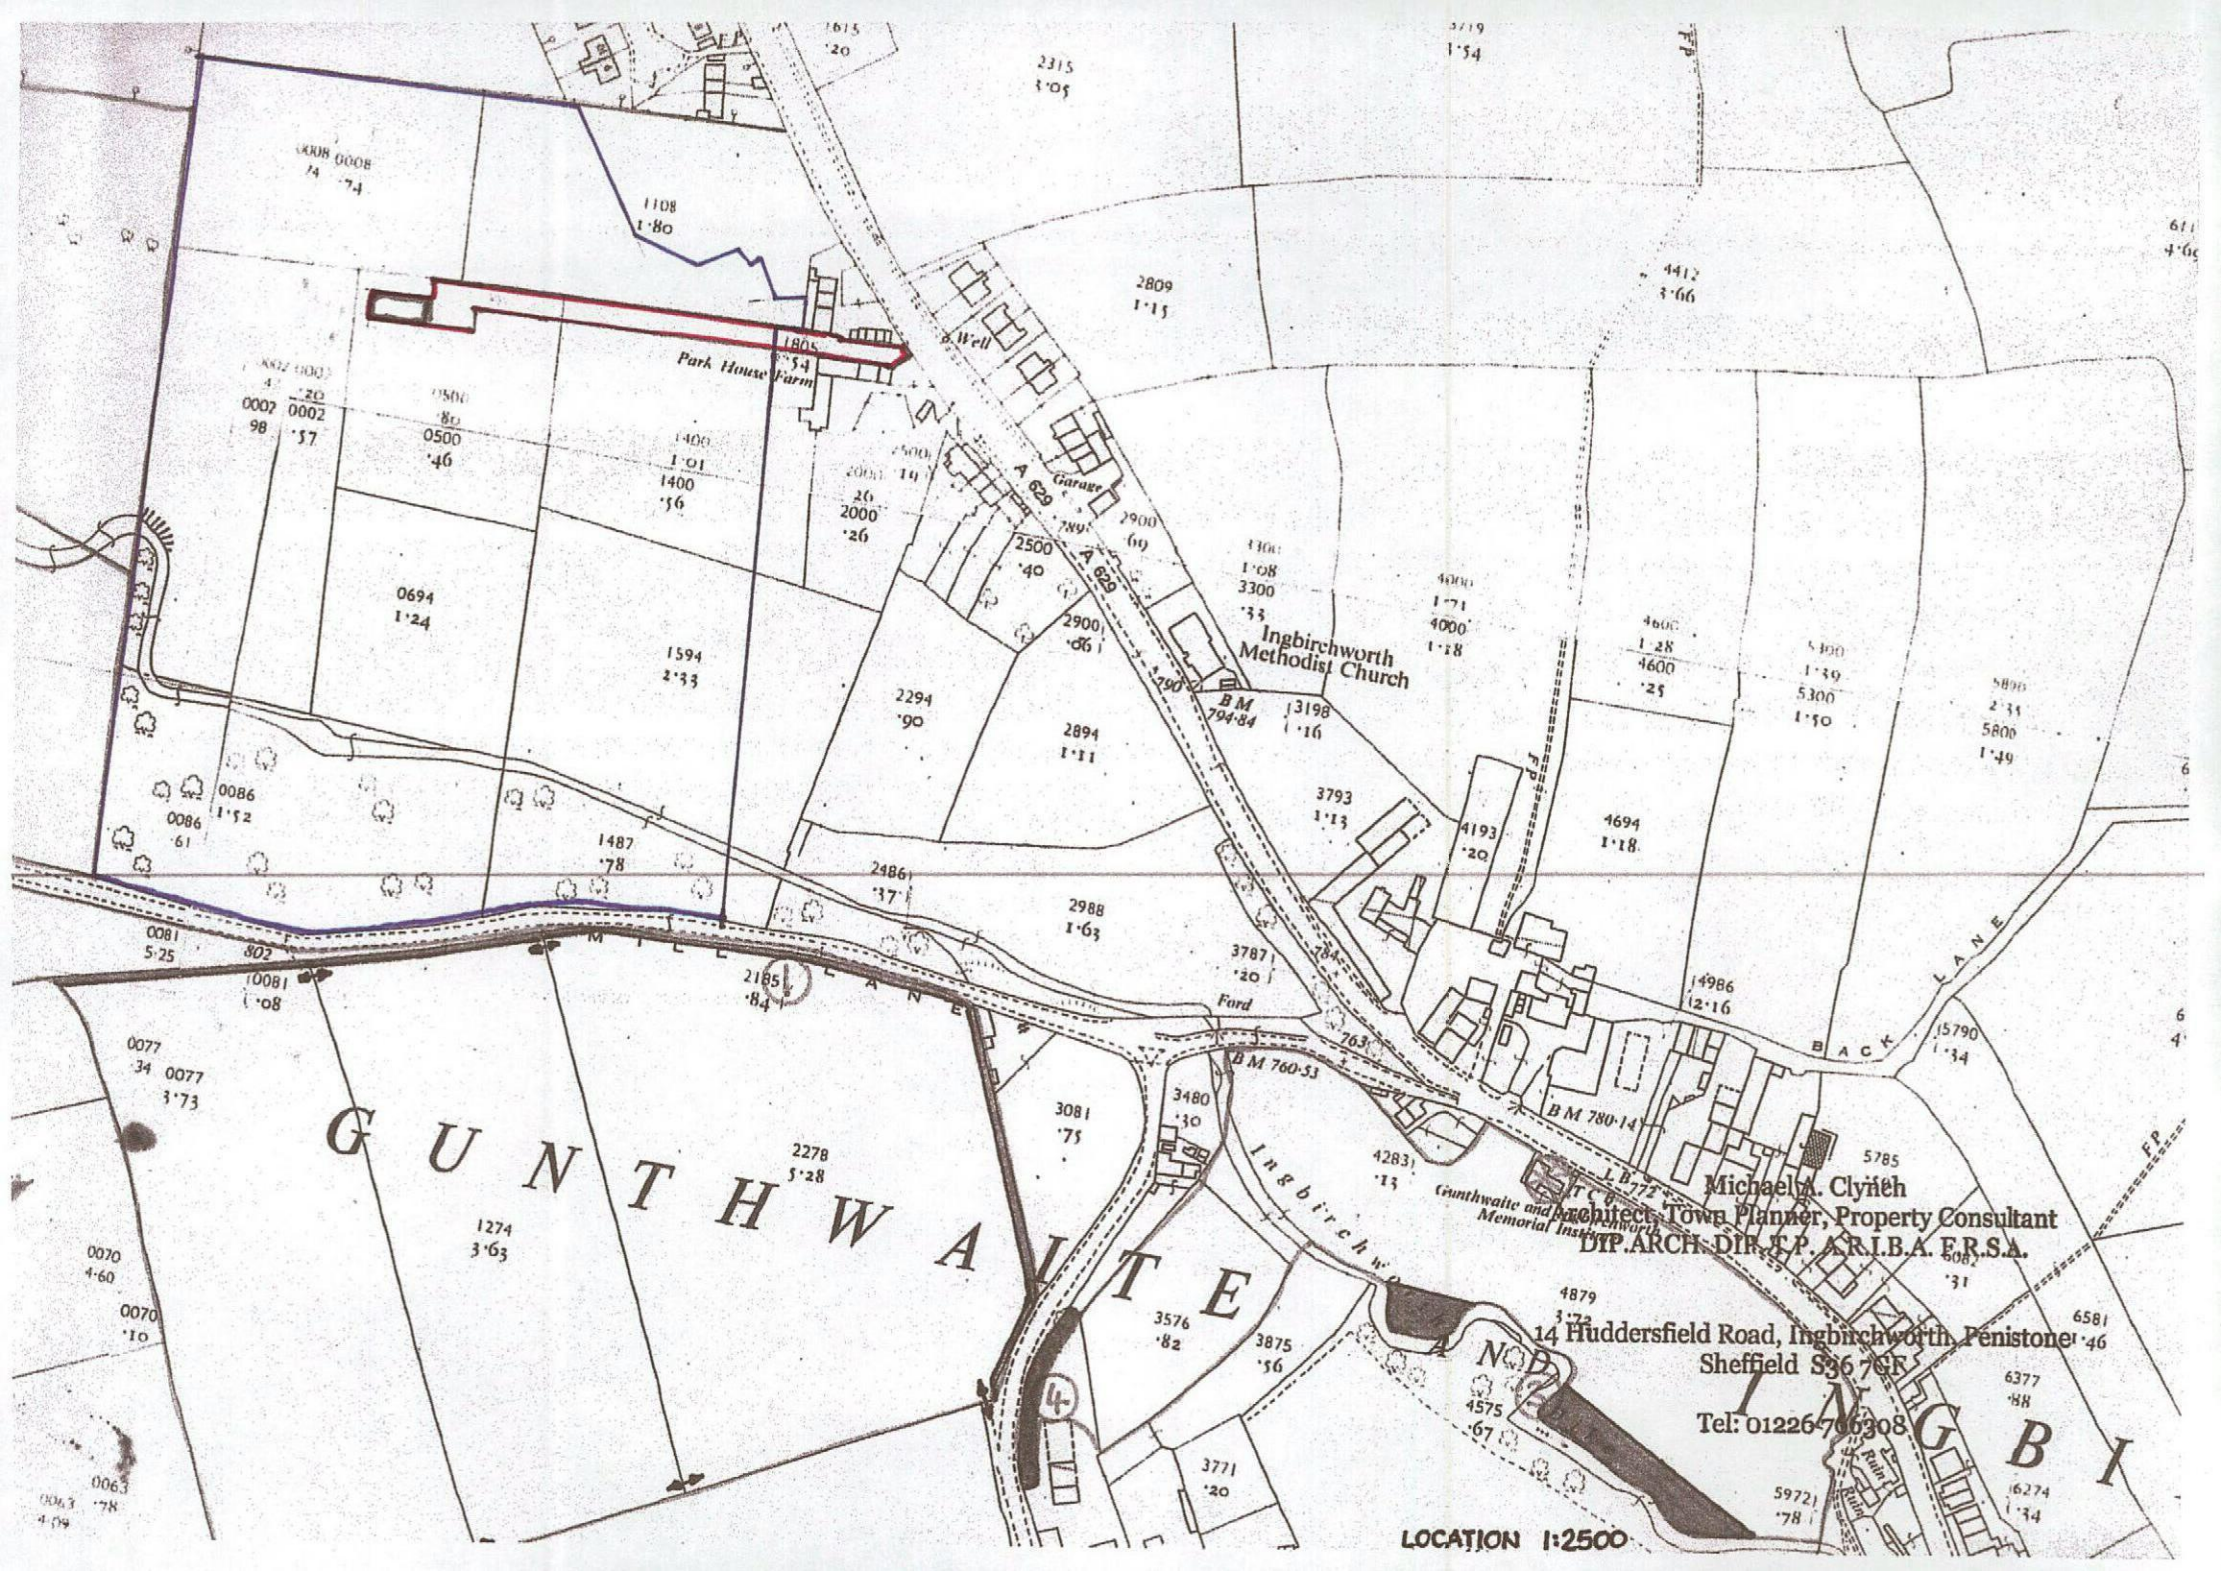

G U N T W H A I T E S

Ingbyrchworth Methodist Church


Park House Farm

Michael A. Clyneh
Architect, Town Planner, Property Consultant
DIP ARCH, DIP T.P., R.I.B.A. F.R.S.A.

14 Huddersfield Road, Ingbyrchworth, Penistone
Sheffield S36 7GF

Tel: 01226 706908

LOCATION 1:2500

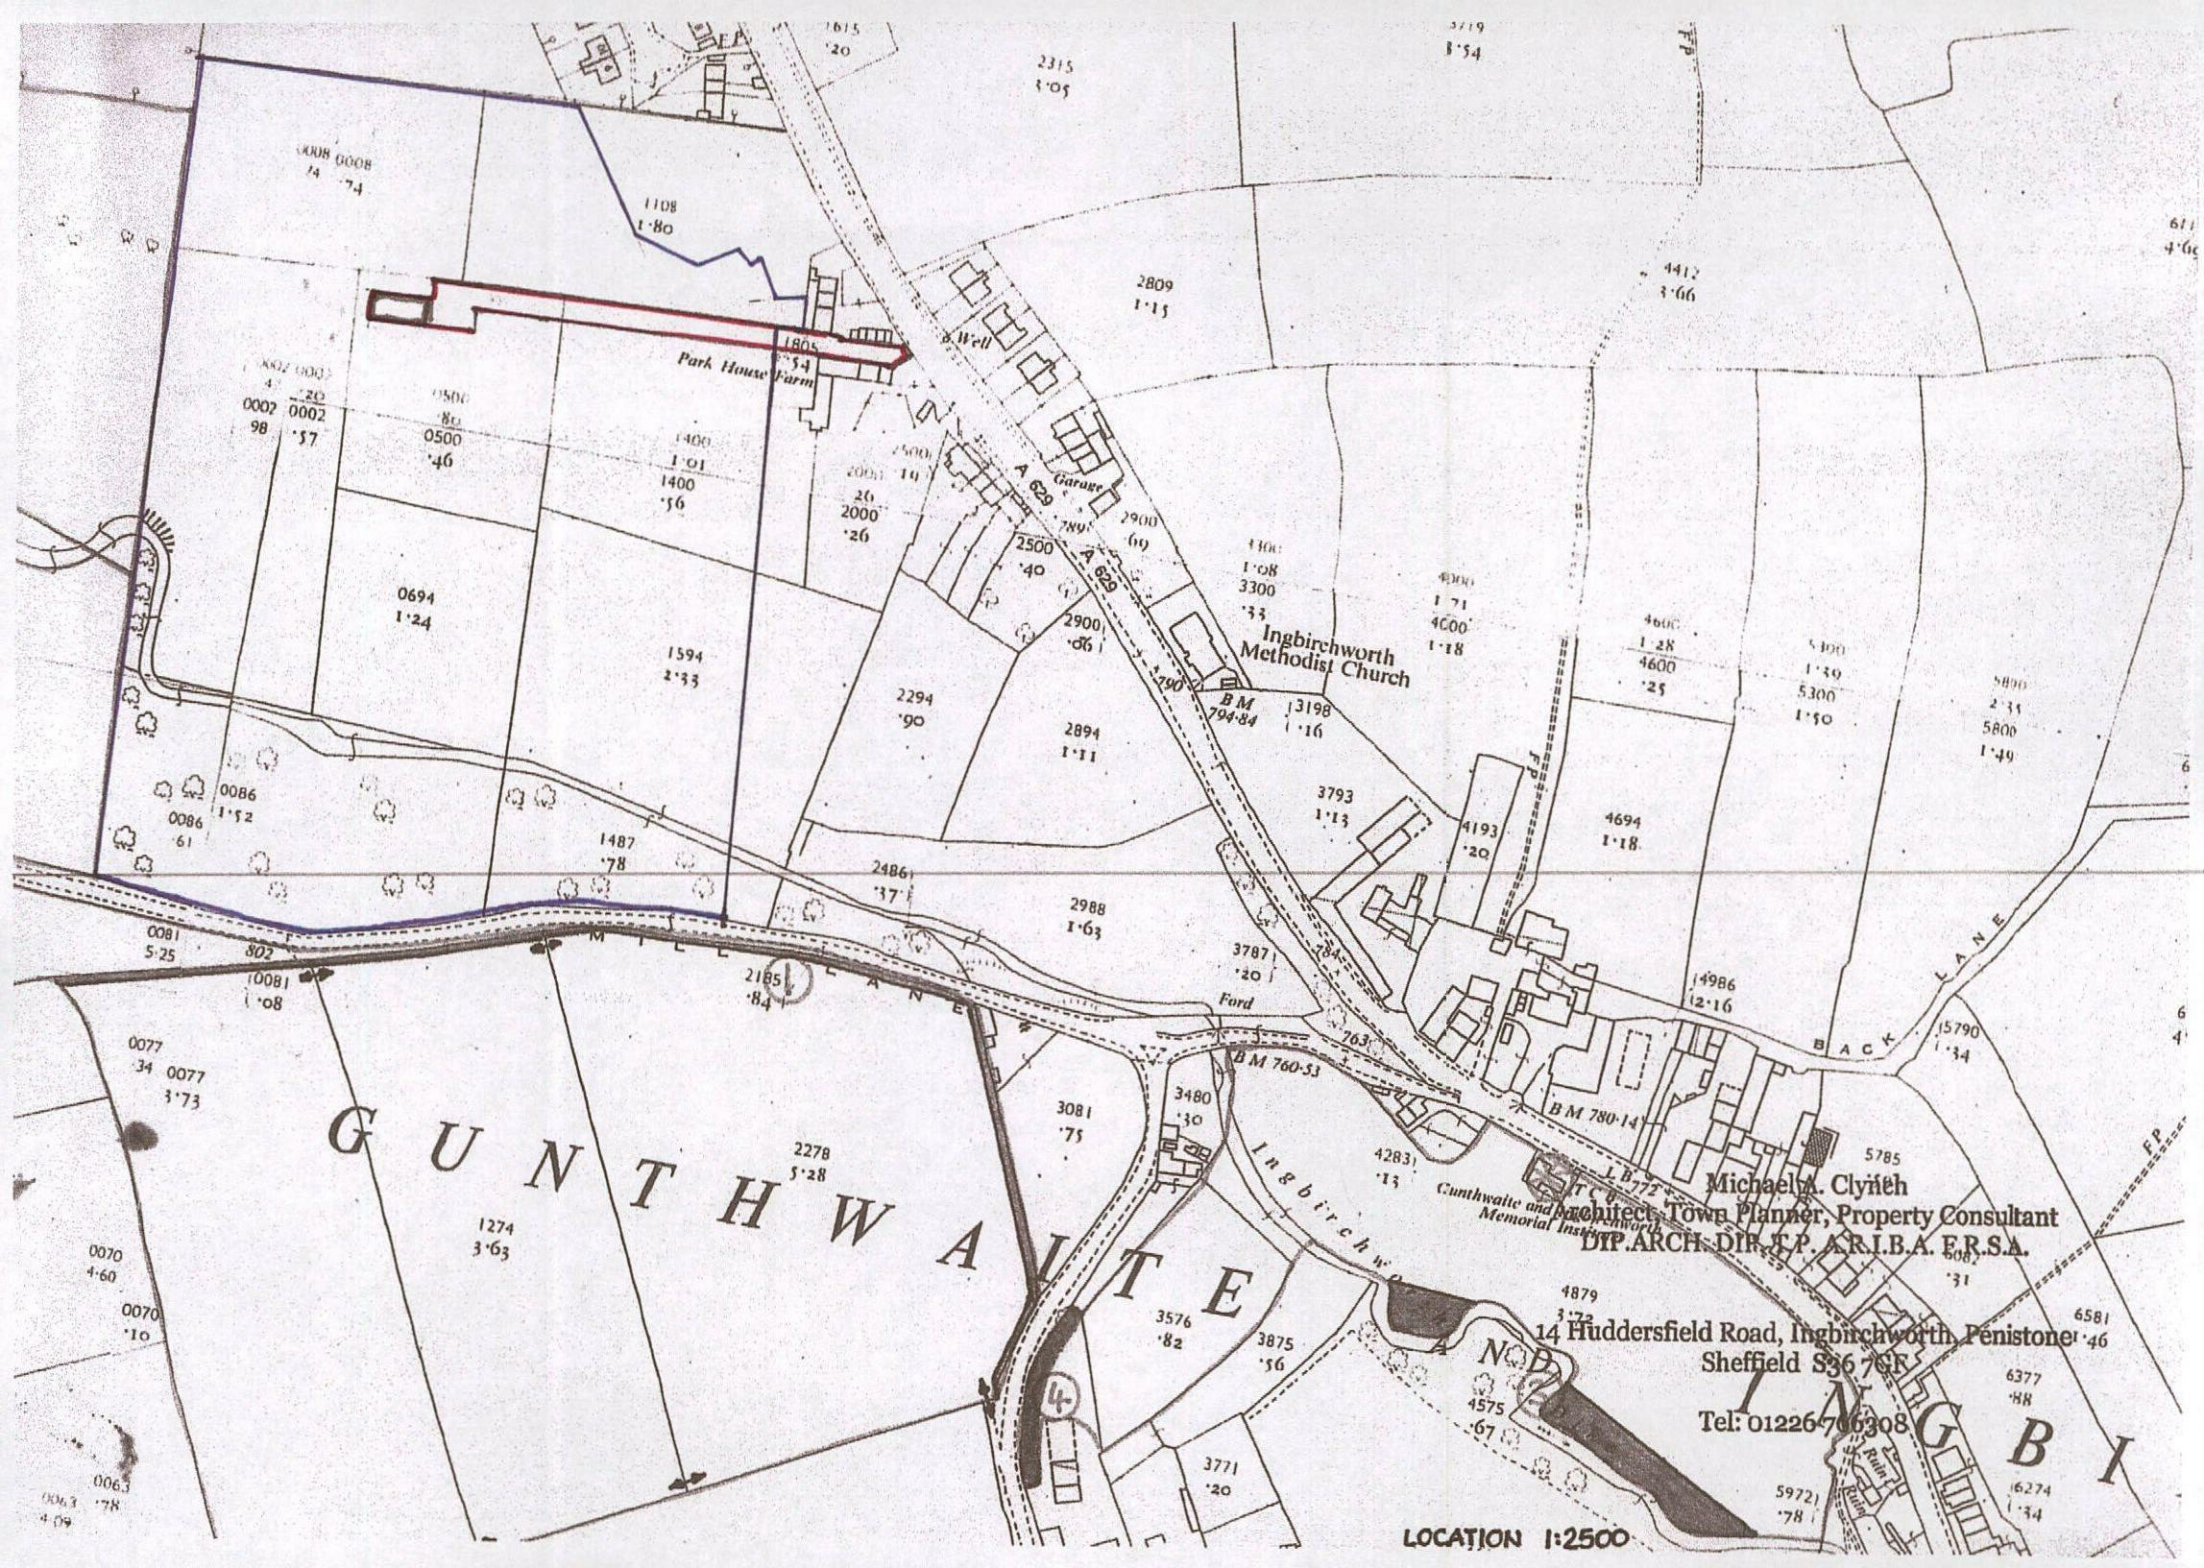

1108 1.80
 1805 5.4
Park House Farm

Ingbyrchworth
 Methodist Church


GUNTHWAITHE

Michael A. Clyne
 Architect, Town Planner, Property Consultant
 DIP. ARCH. DIP. T.P. A.R.I.B.A. E.R.S.A.

14 Huddersfield Road, Ingbyrchworth, Penistone
 Sheffield S36 7GF

Tel: 01226 706308

LOCATION 1:2500

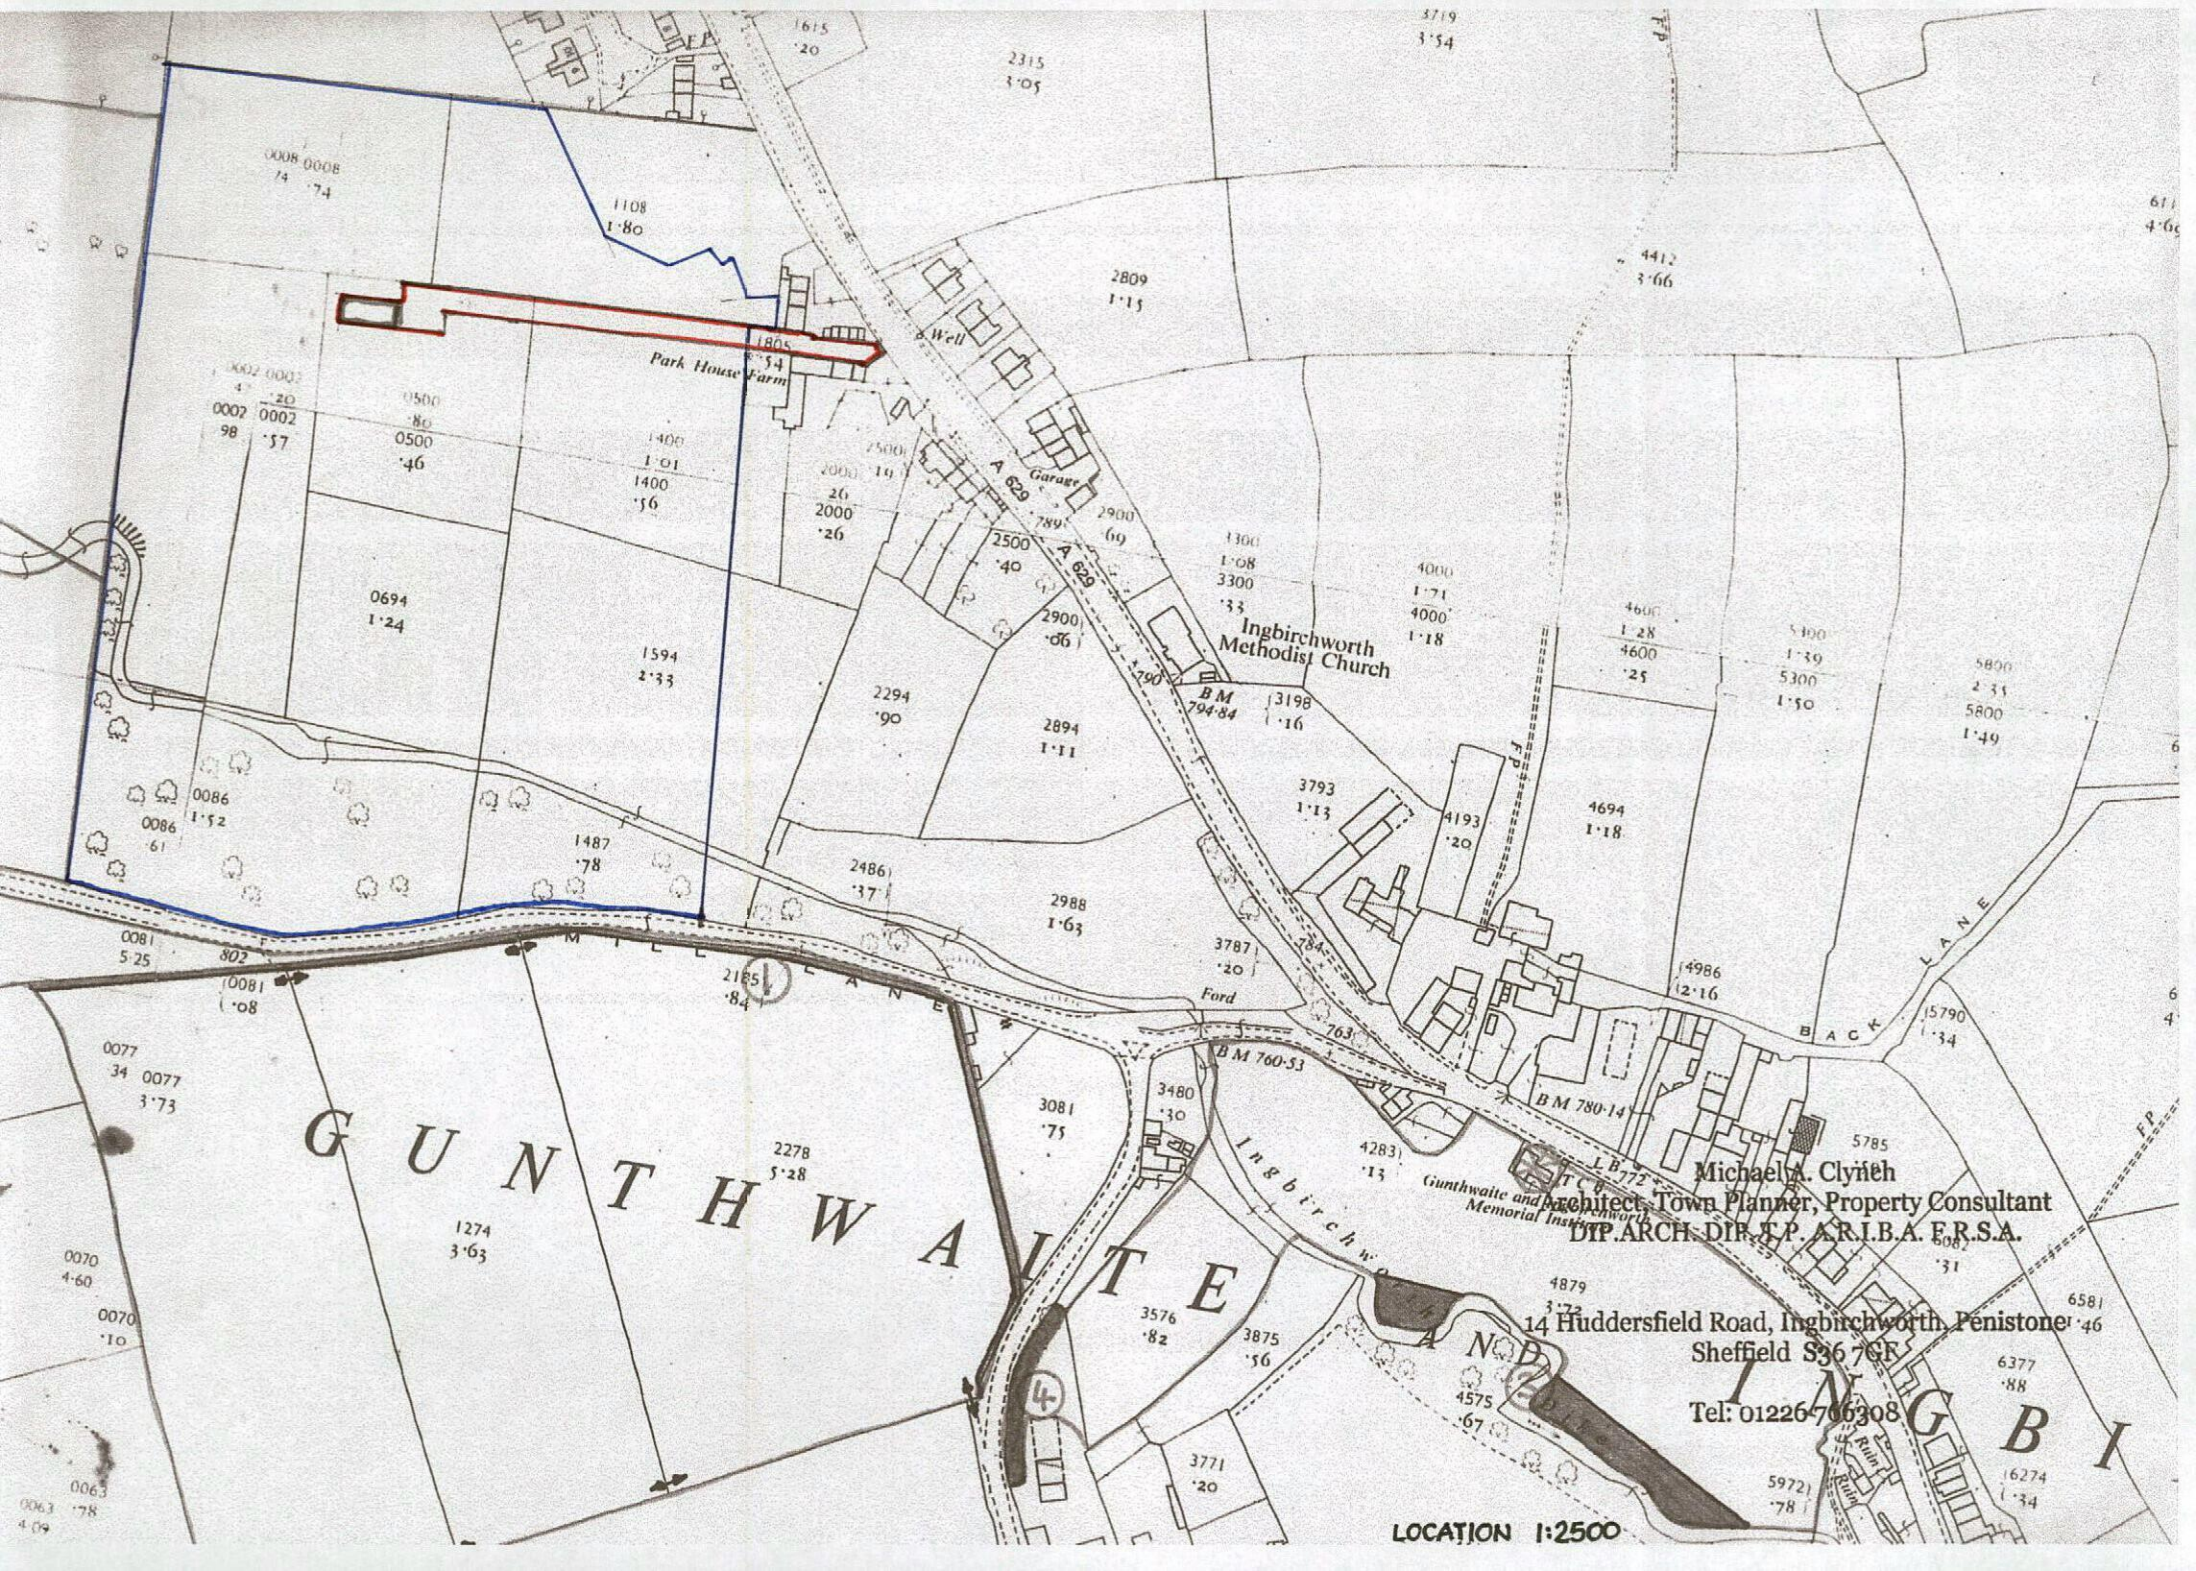

1805
54
Park House Farm

Ingby Methodist Church

G U N T H W A I T E

INGBY

LOCATION 1:2500

Michael A. Clyne
Architect, Town Planner, Property Consultant
DIP.Arch. DIP.T.P. A.R.I.B.A. F.R.S.A.

14 Huddersfield Road, Ingby, Penistone
Sheffield S36 7GF

Tel: 01226 706308



LOCATION