




DELAHAY
RICHARDS
ARCHITECTURE

www.DelahayRichards.co.uk


Location Plan

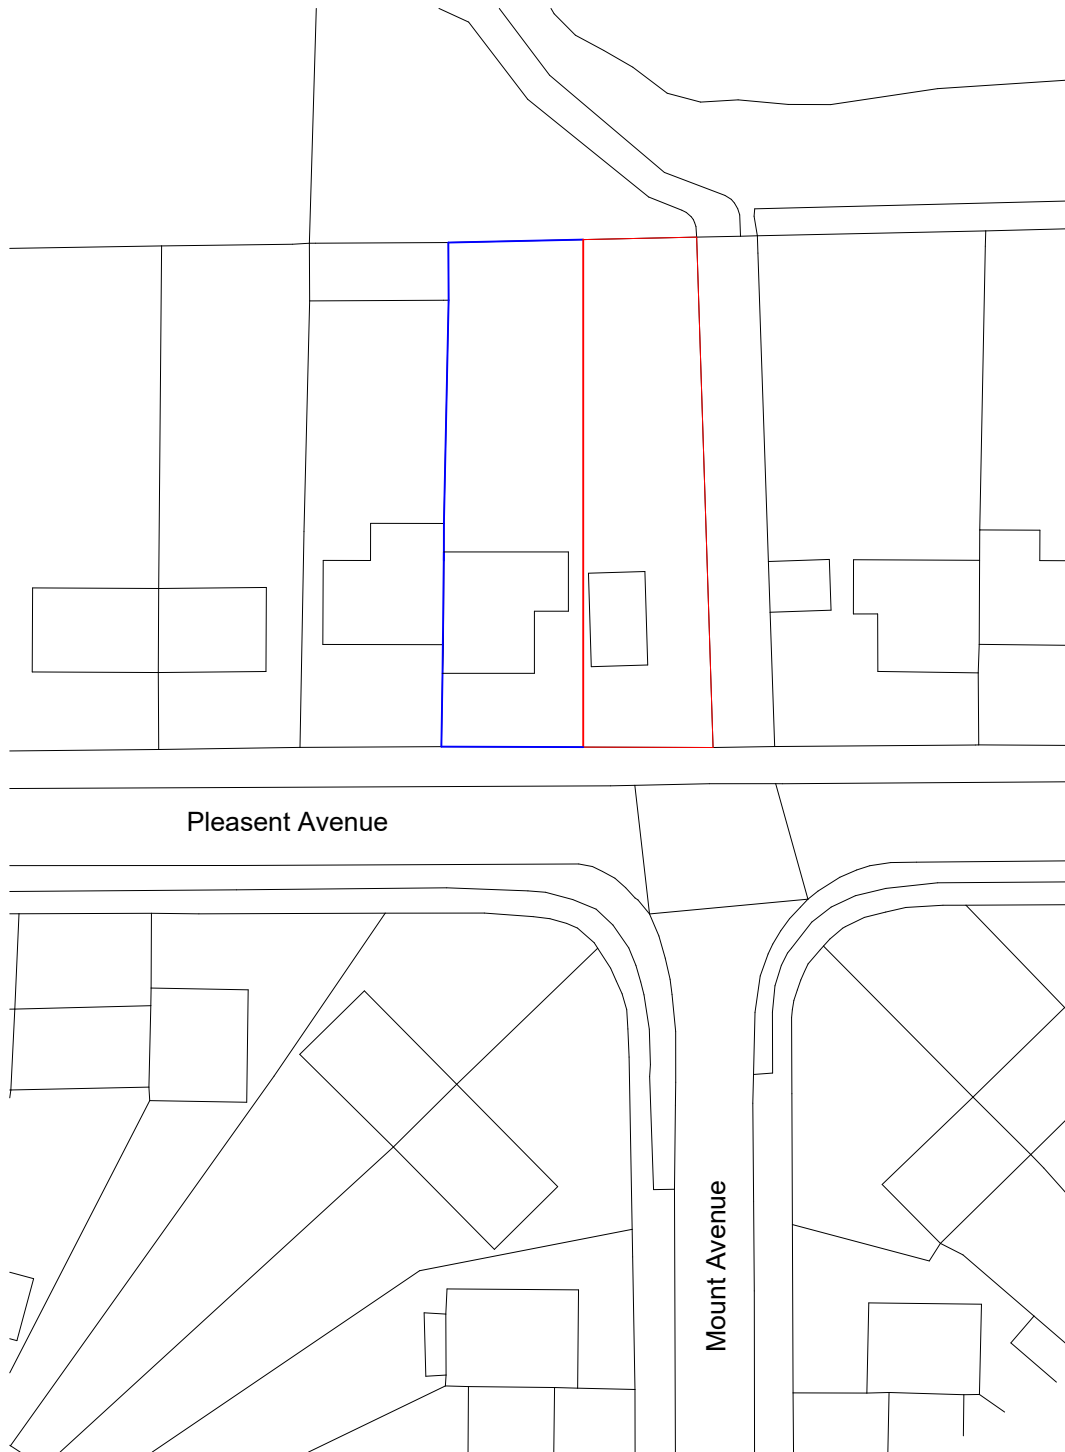

Note: Ordnance Survey © Crown Copyright 2021. All rights reserved. Licence number:

Key:

-  Site Boundary
-  Land Ownership Boundary

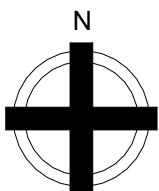

Project: Proposed Dwelling

Client: Luke Whyman

Address: 26 Pleasant Avenue,
Great Houghton,
Barnsley, S72 0BS

Date: June 2024

Drawing Number: 24-2101-00-001-LP